


01 North Elevation
PROPOSED 1:50
UNCHANGED




02 East Elevation / Section AA
PROPOSED 1:50

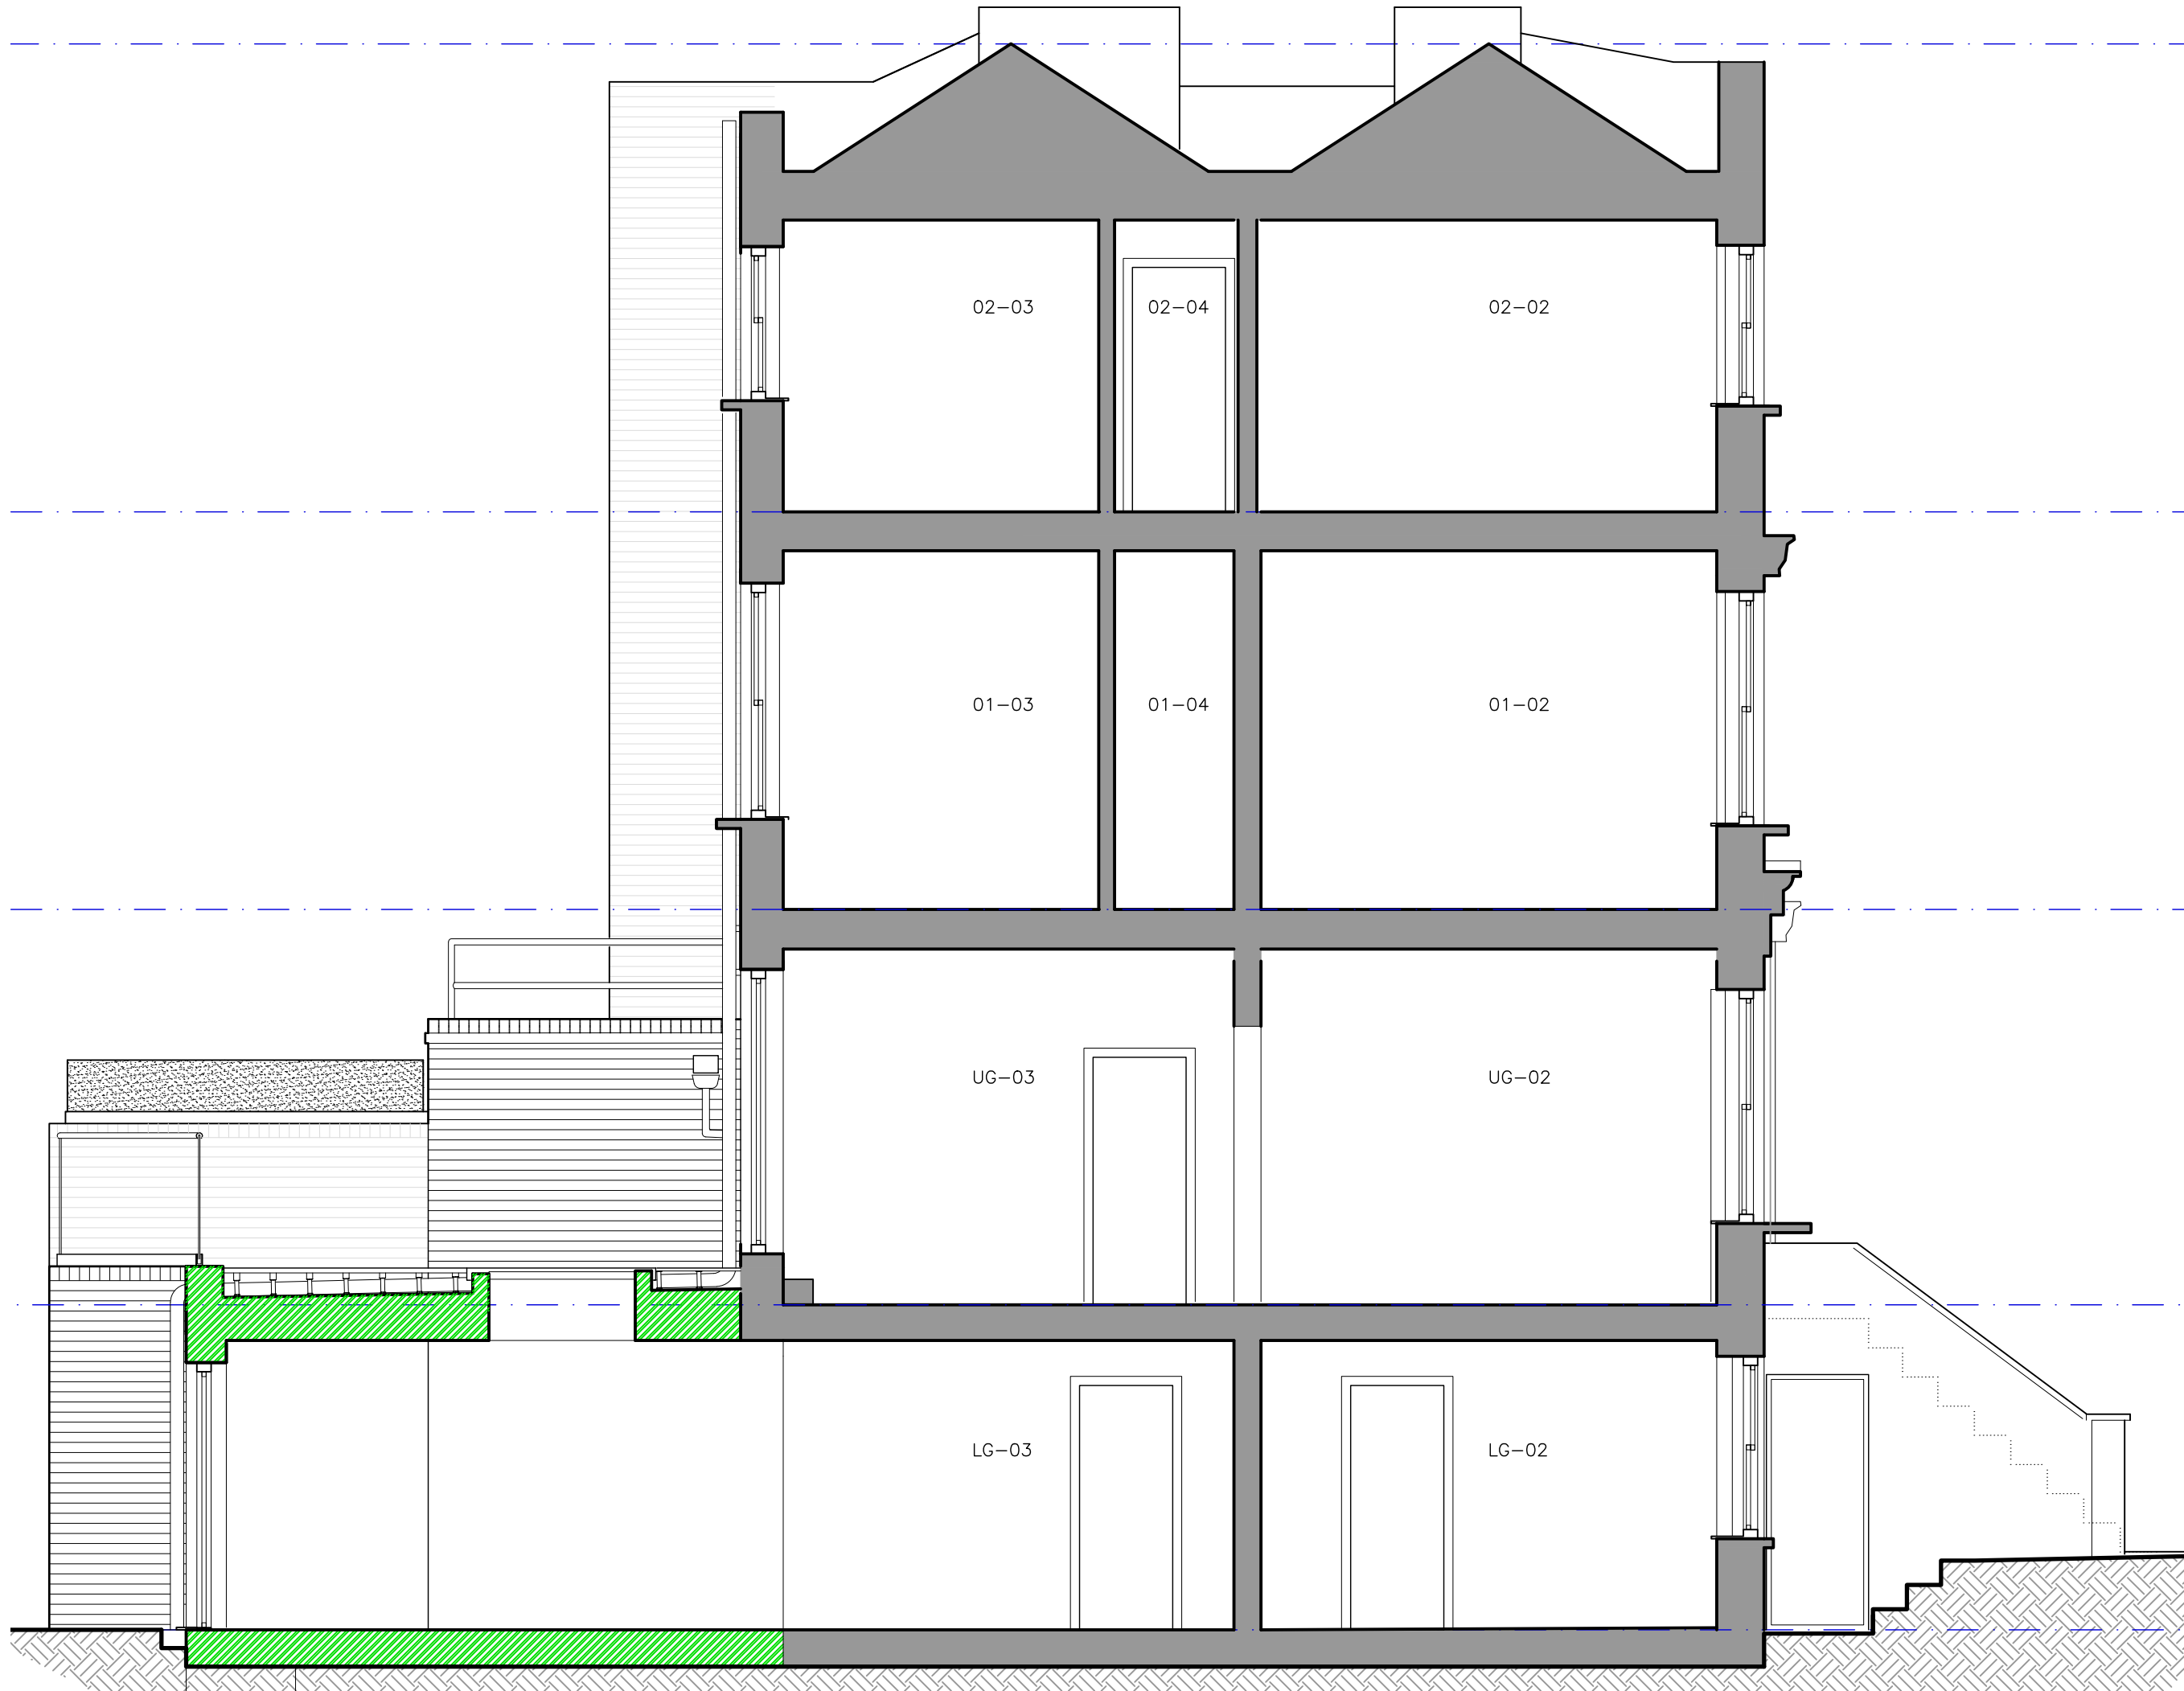

03 South Elevation
PROPOSED 1:50



04 West Elevation (Viewed from #152)
PROPOSED 1:50

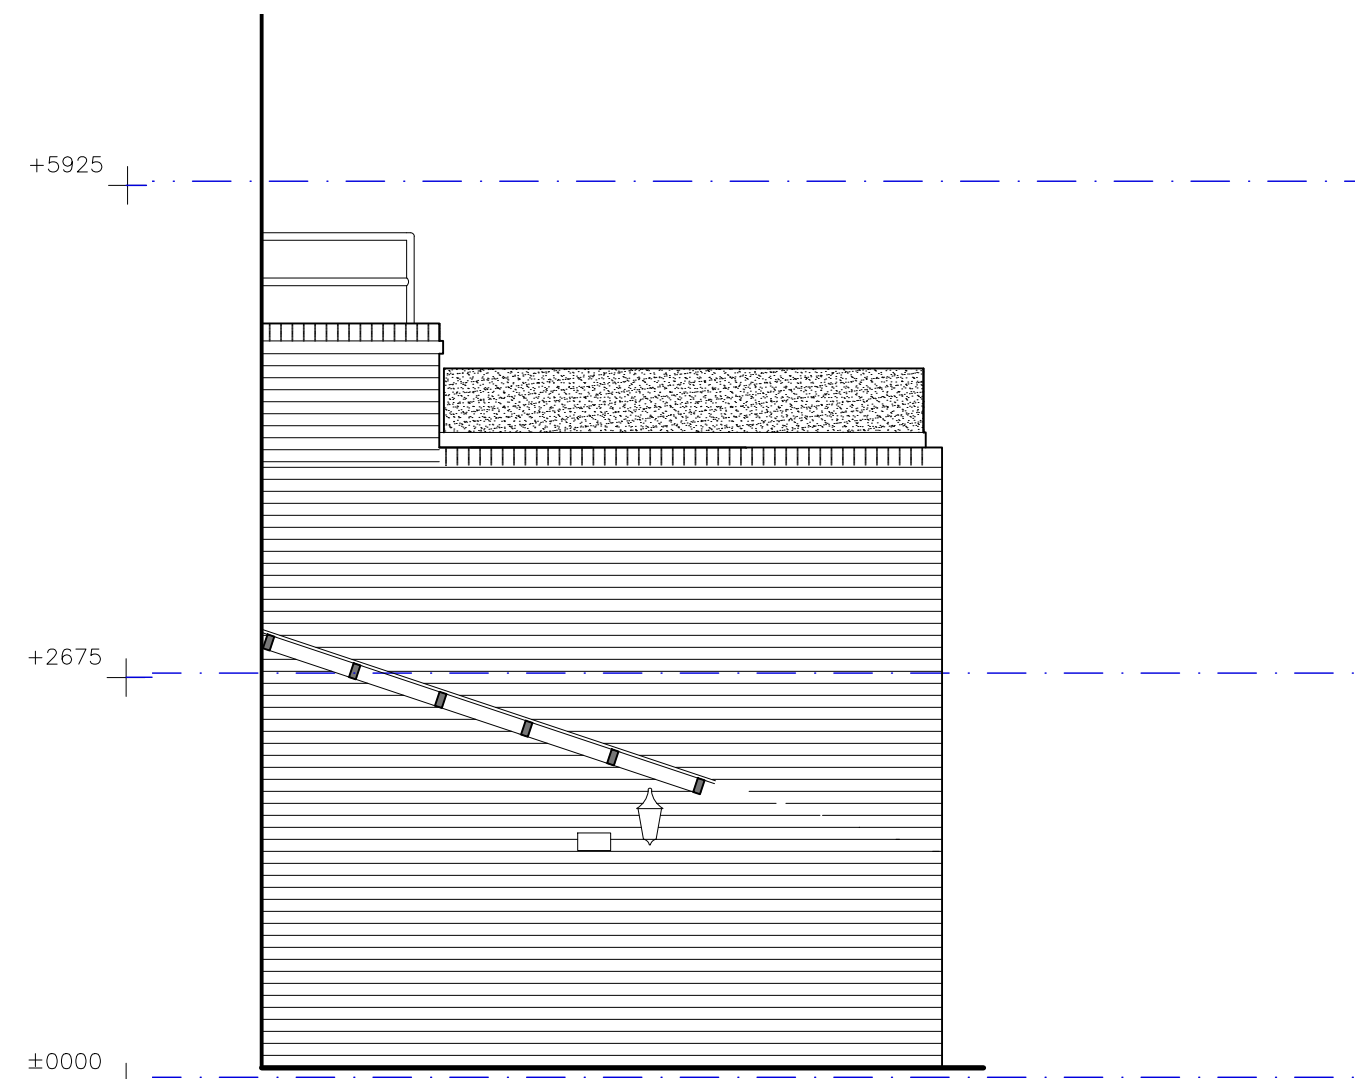

05 West Elevation of East Boundary Wall (Extension #156)
PROPOSED 1:50

