



NOTES:  
 1.1 All dimensions are in mm unless otherwise specified.  
 1.2 Assume all site details are existing unless otherwise specified.

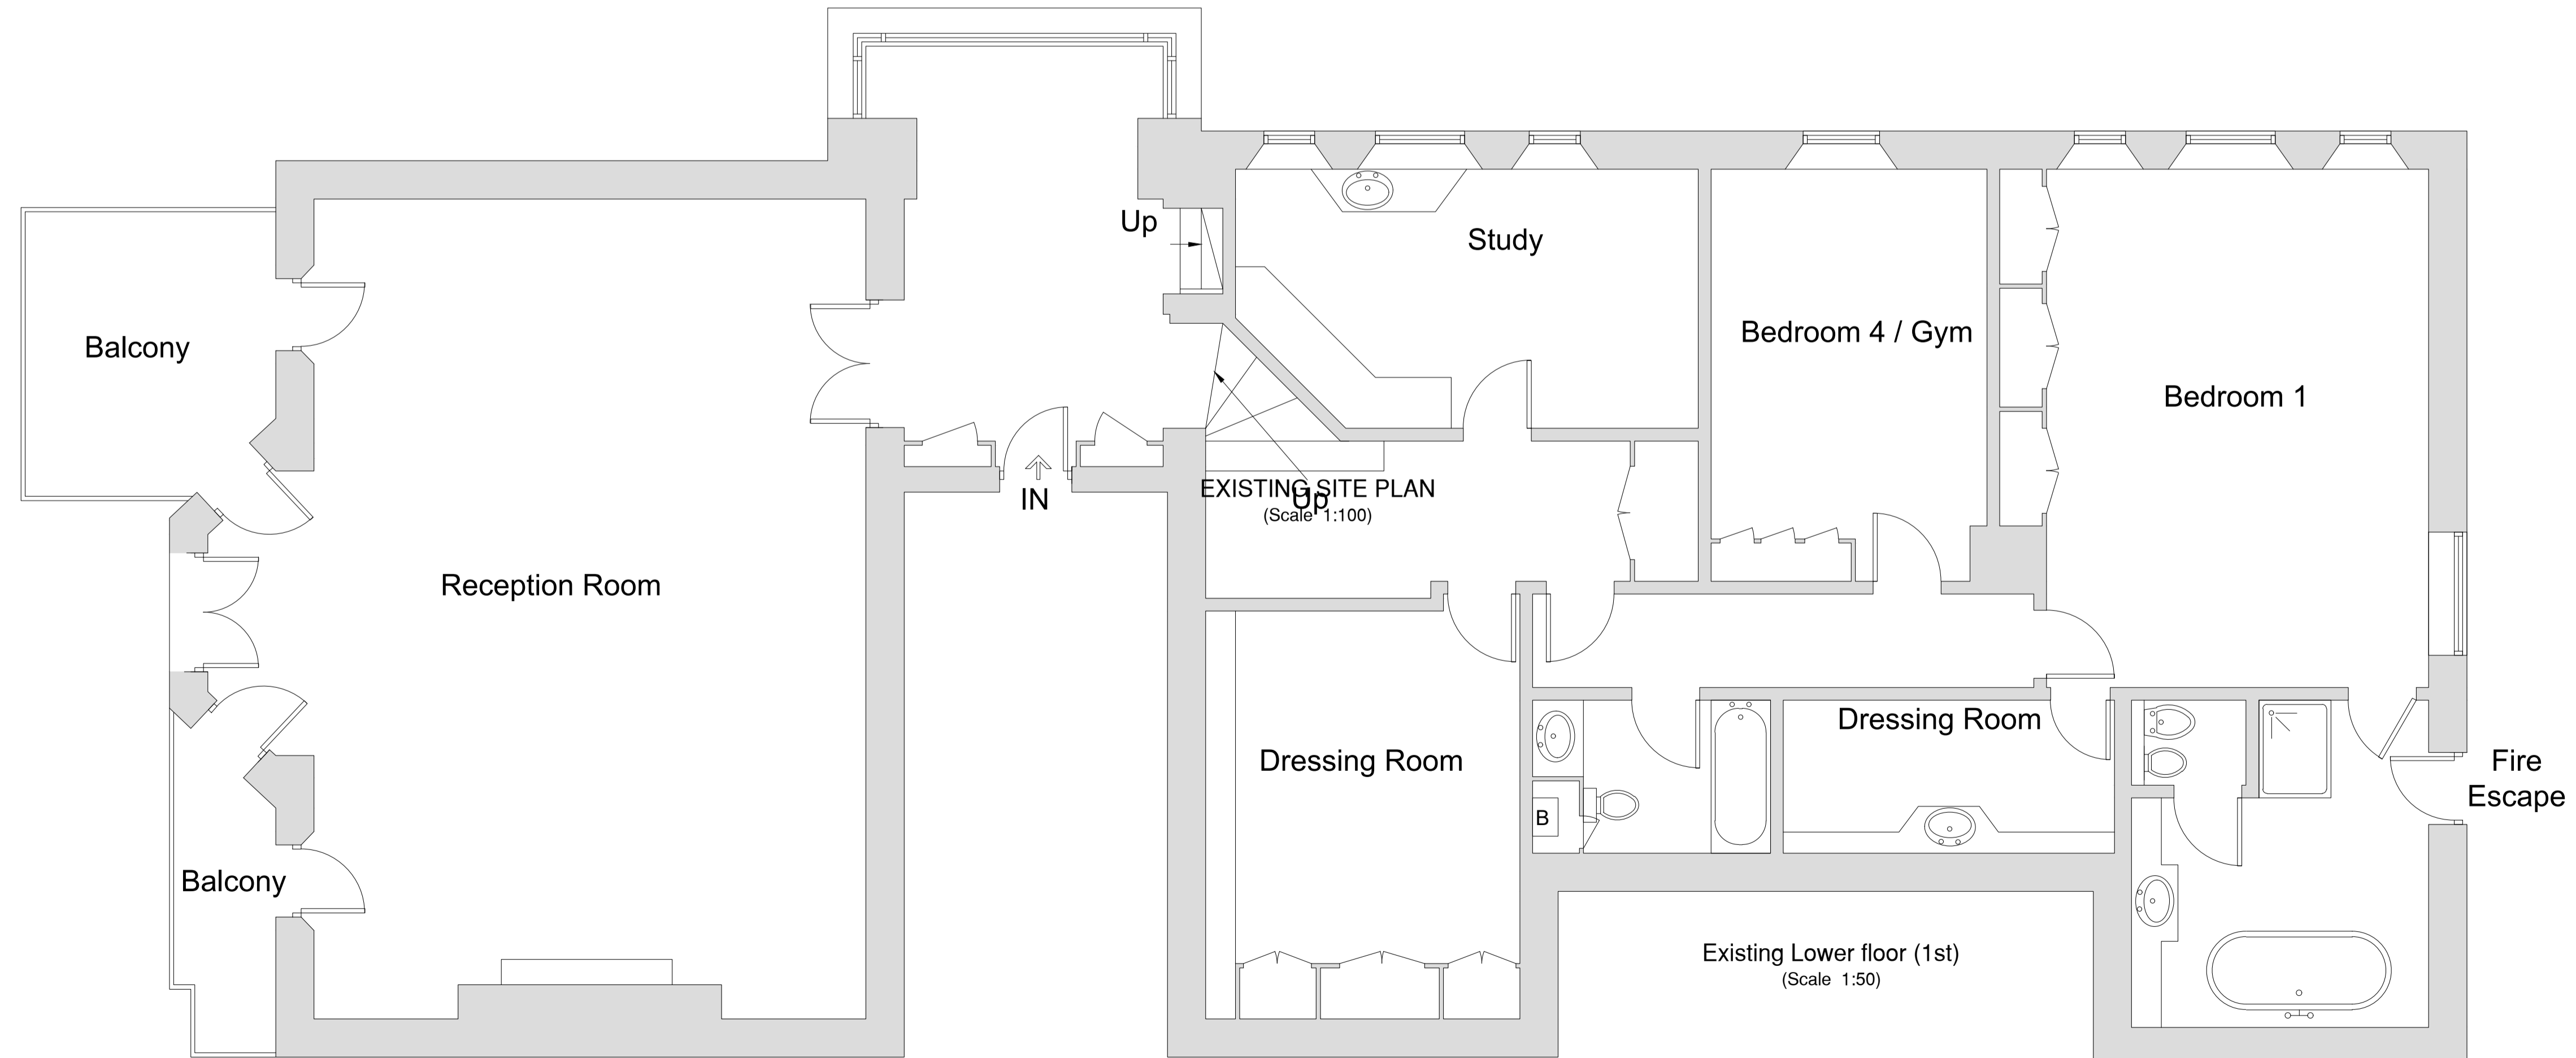

| REV. | DATE     | DESCRIPTION            | CHK. | APP. |
|------|----------|------------------------|------|------|
| A    | 15.12.17 | Issued for Information | PG   | LG   |

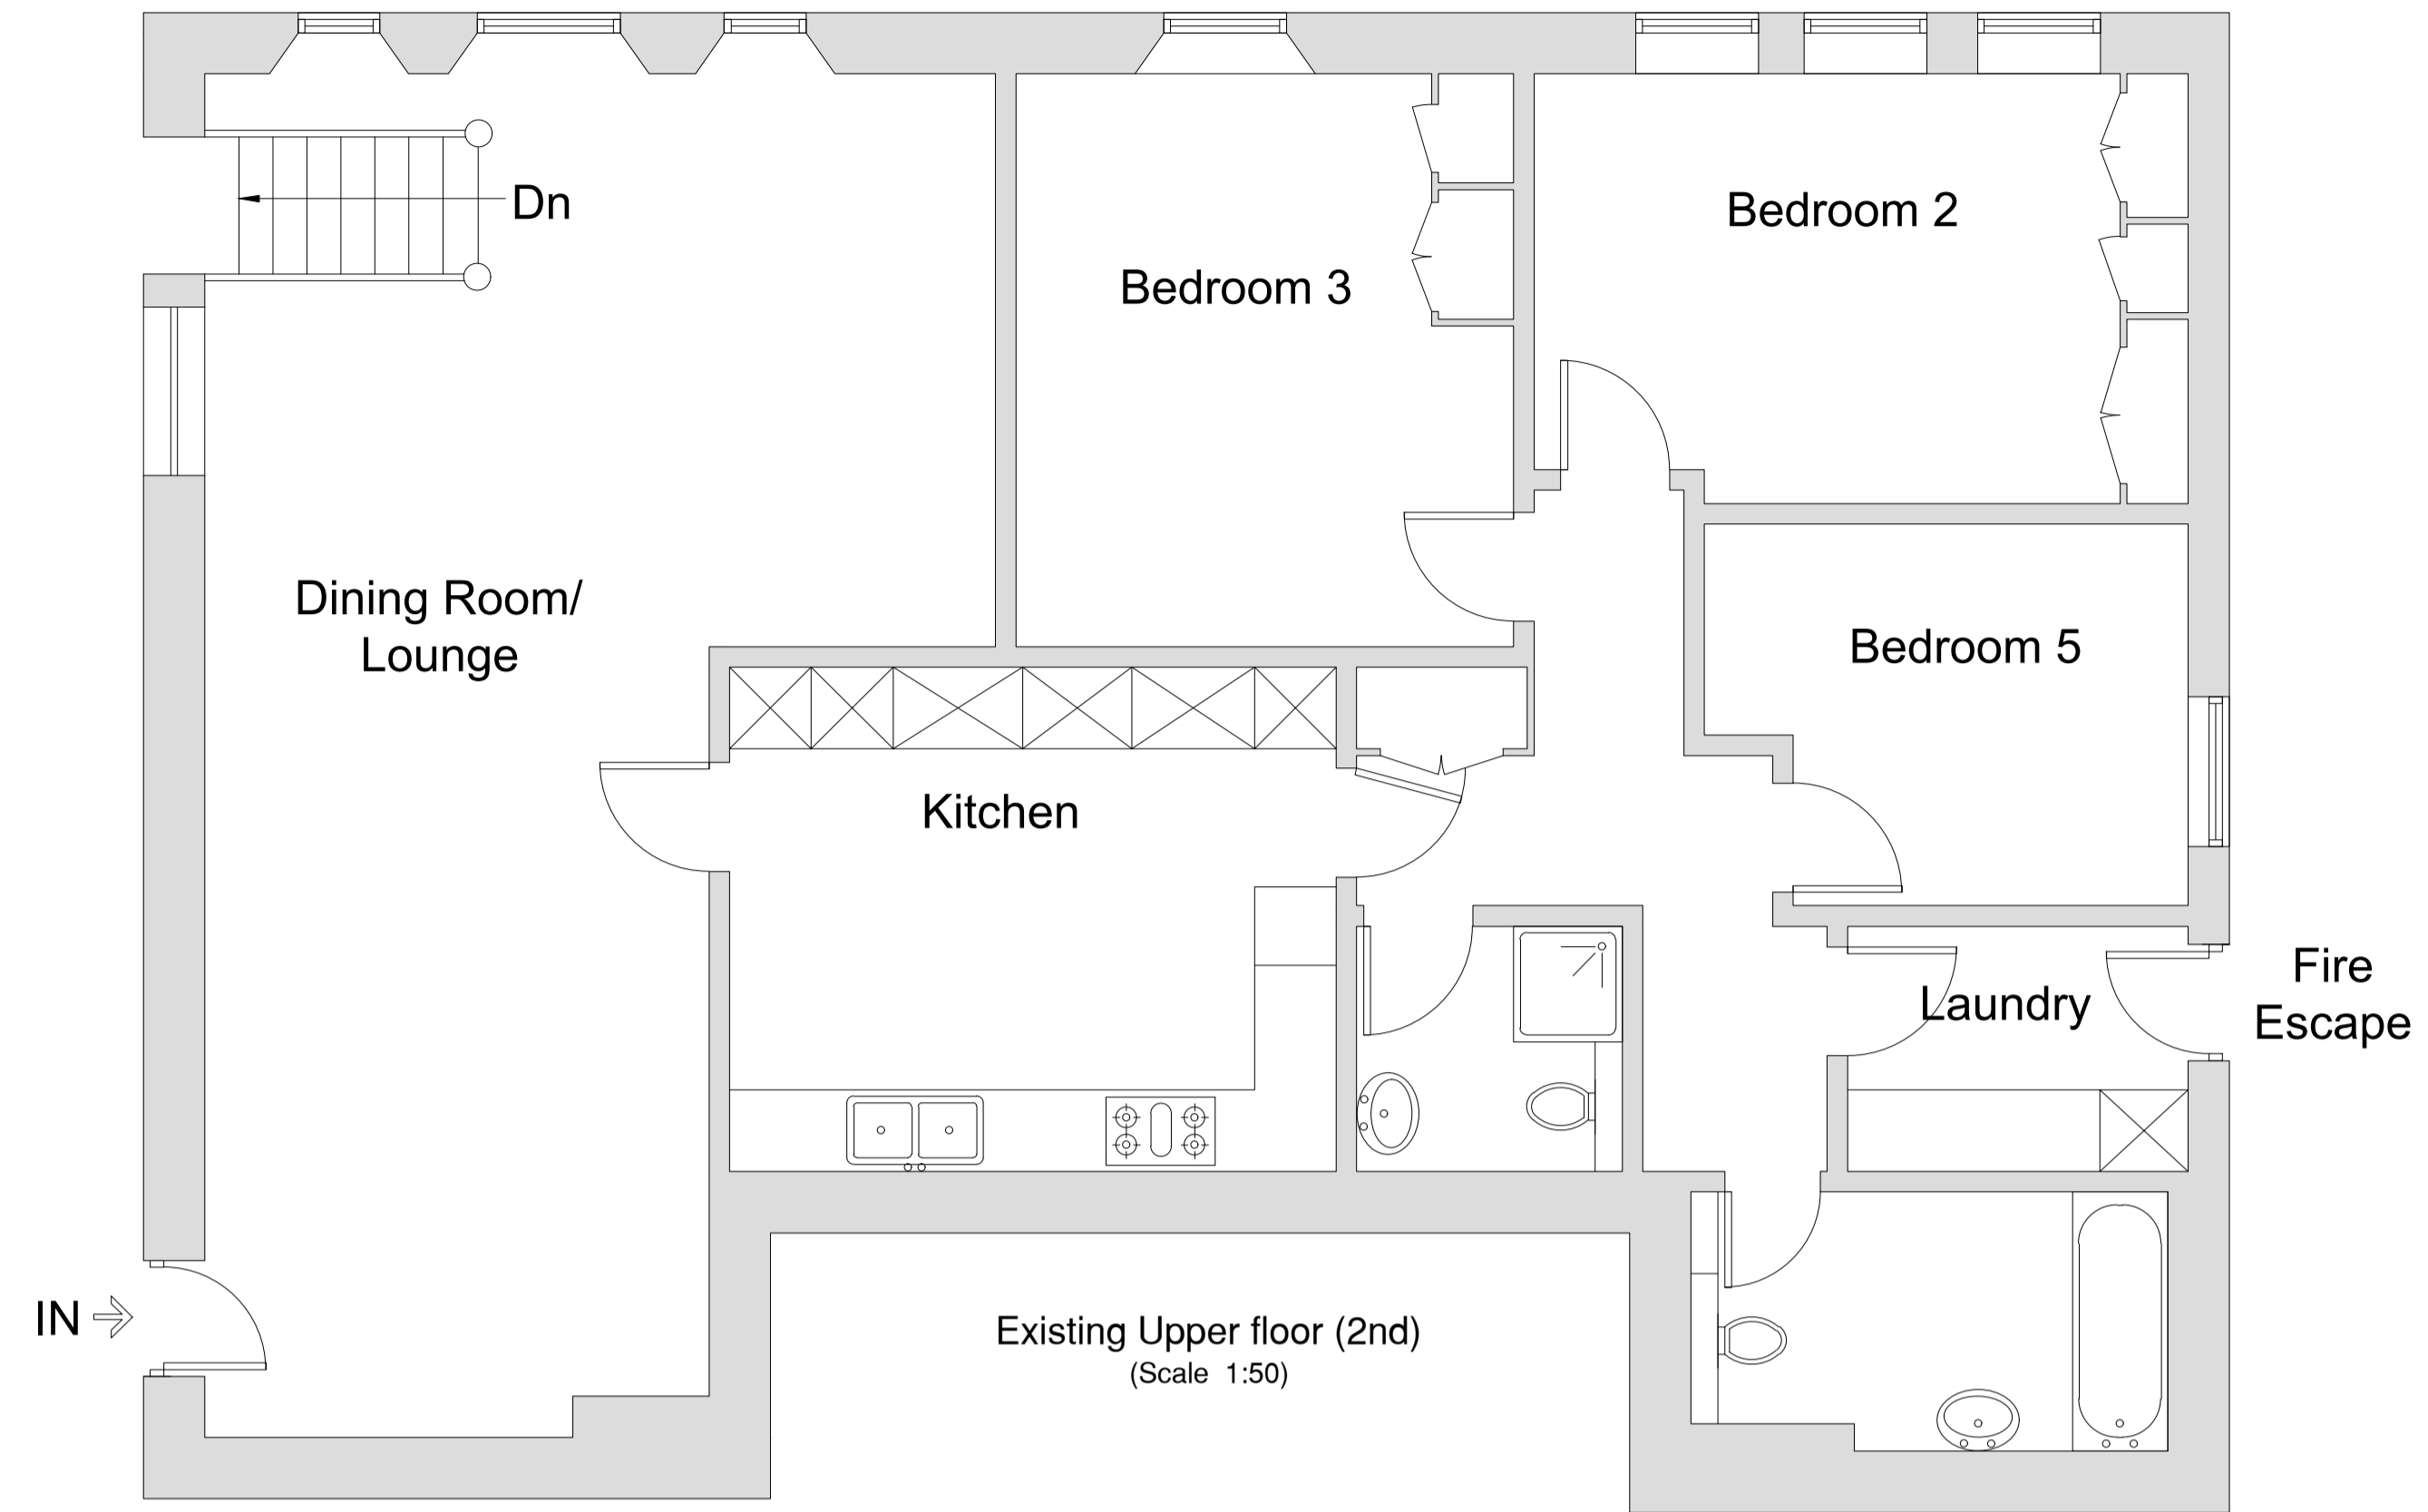

**Frampton-Martin Sage Design Limited**  
 Garden Studio, 29 Park Road, Rickmansworth, Hertfordshire WD7 7EG  
 T: 01923 351094

Client: Ms Carol Ryan

Address: Flats 2/3  
 10 Cambridge Gate  
 NW1 4JX

Title: Existing Plans

Drawing no: 002 Job Reference No: J102/1607

| Rev. | Scale | As shown | Ch'd | Date     |
|------|-------|----------|------|----------|
| A    | PG    | 15.12.17 | LG   | 15.12.17 |