


Internal Elevation with Shutters Open

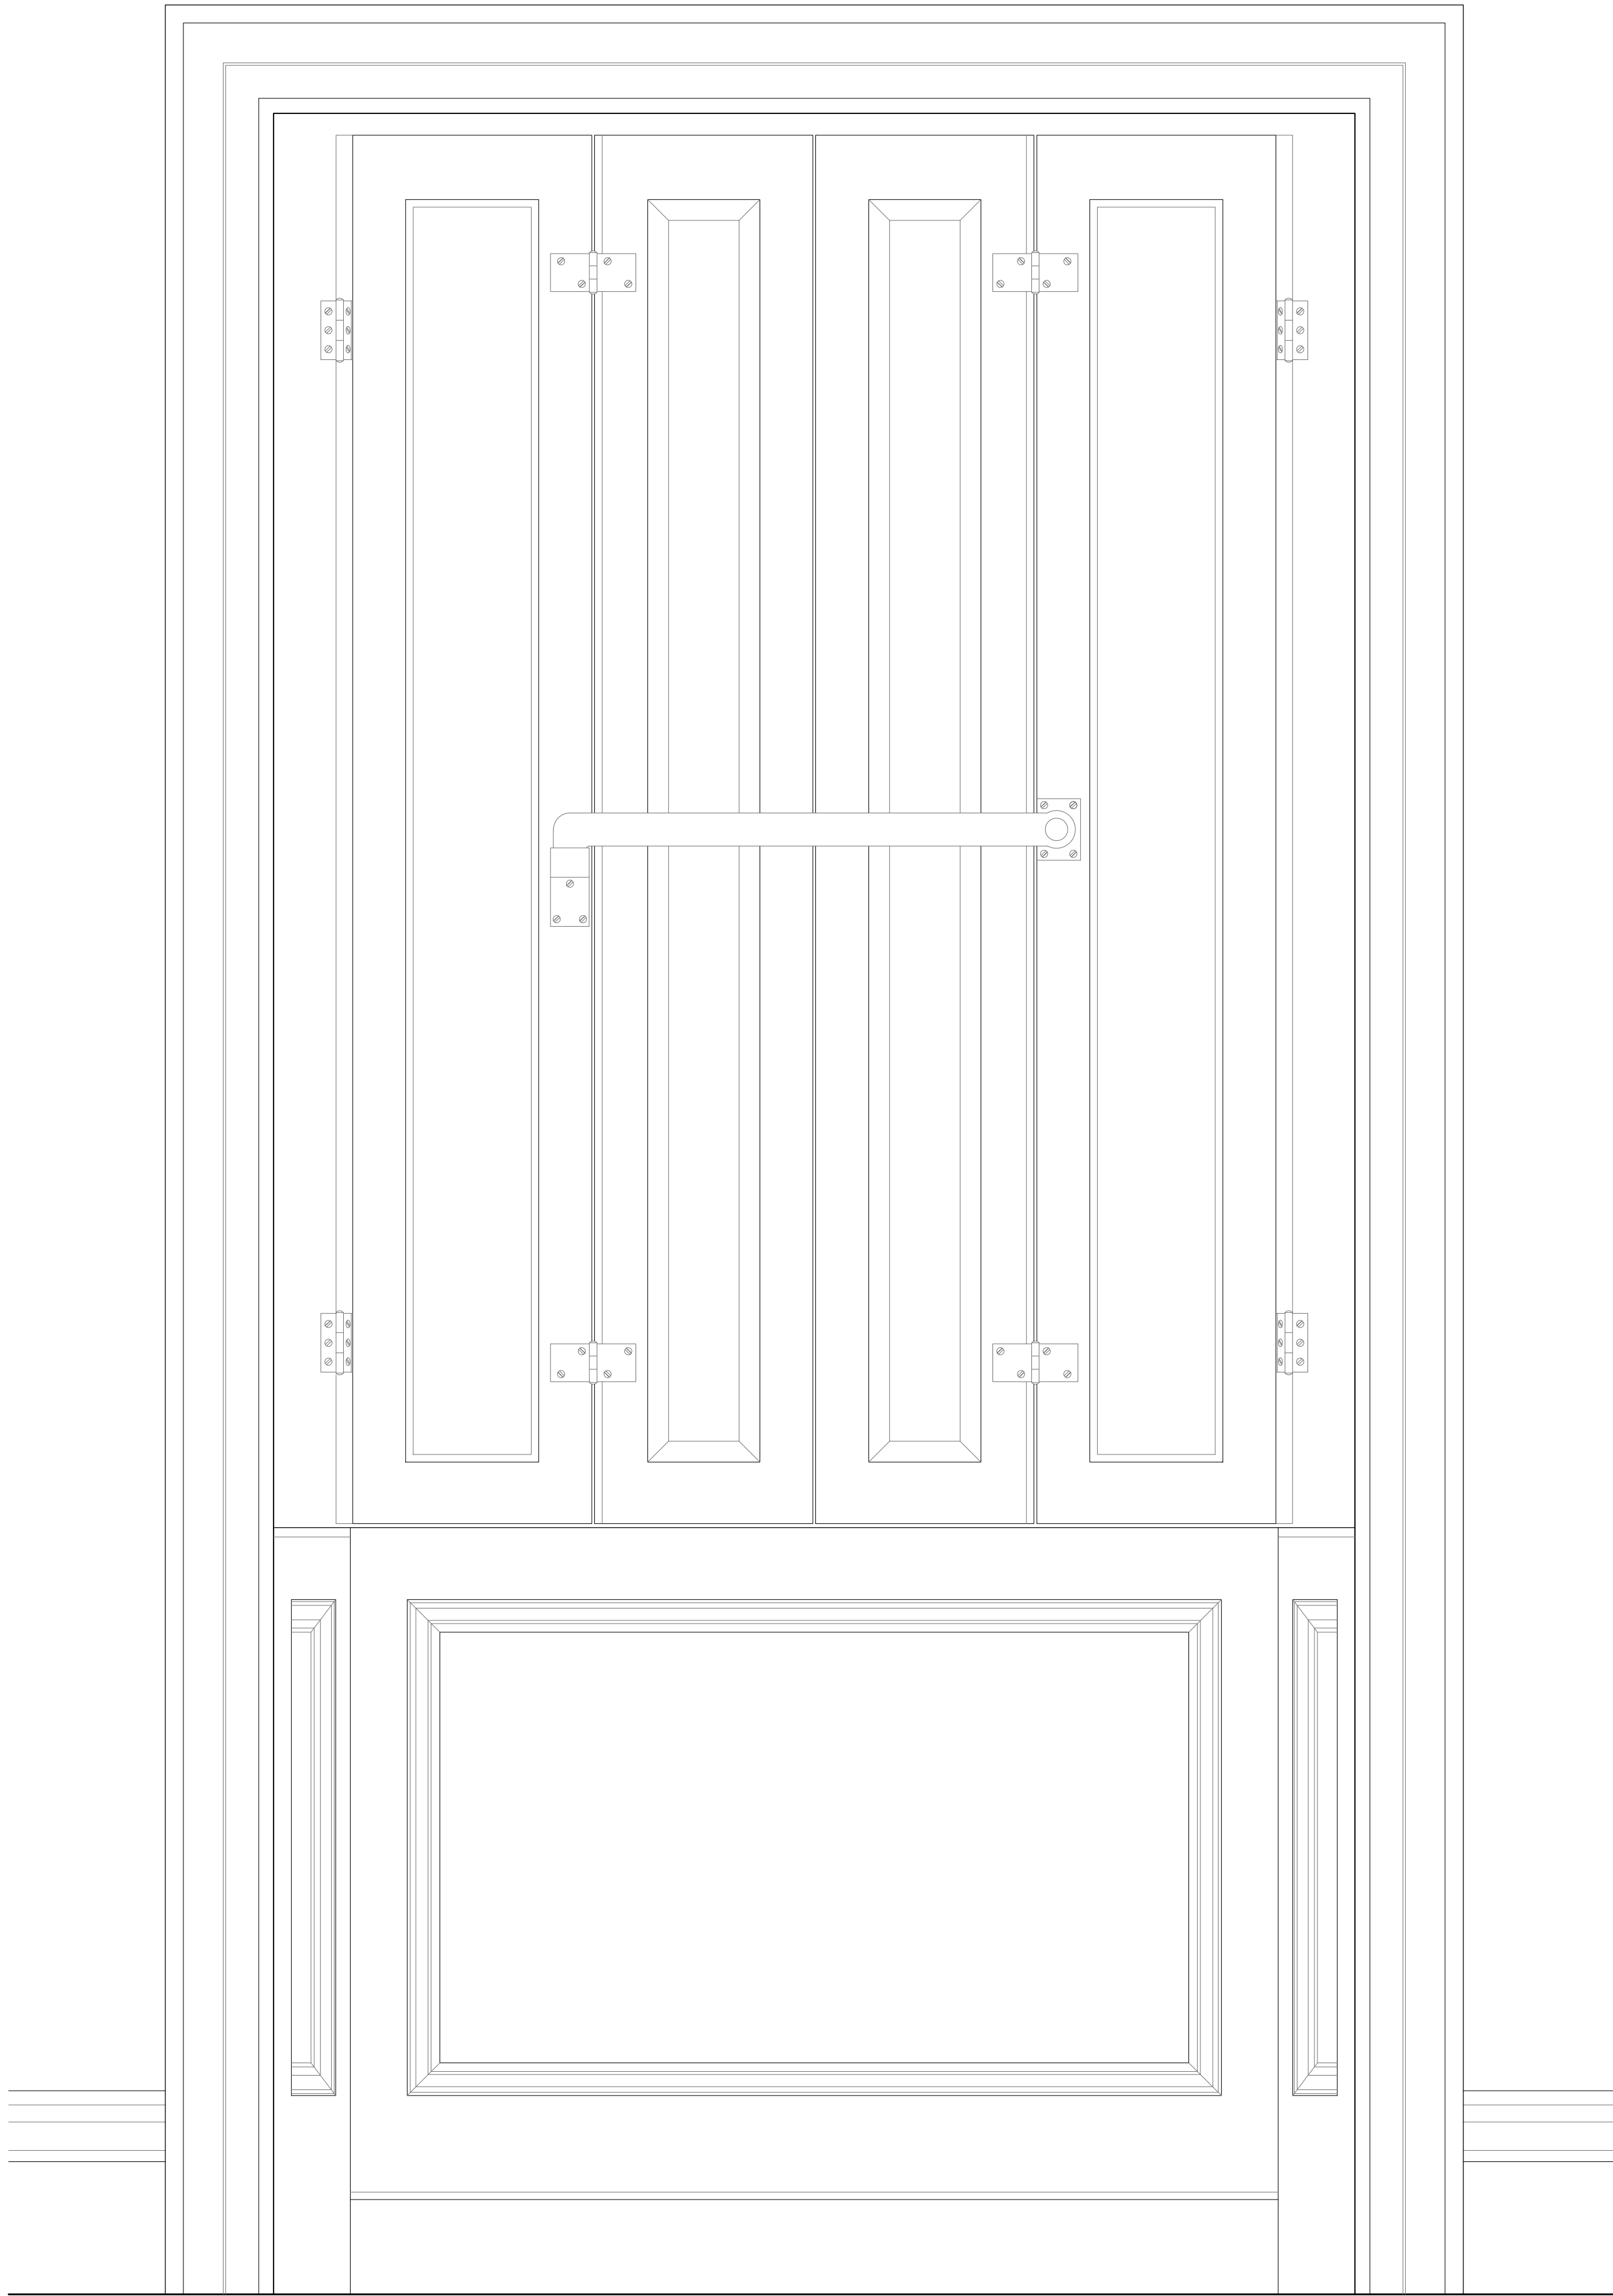

Internal Elevation with Shutters Closed

Revision	Date	Amendment
1.0	12-10-2017	Issued for listed building consent application

Do not reproduce this drawing without written permission
All dimensions are in millimetres unless stated otherwise



High Speed (HS2) Limited
25th Floor
One Canada Square
Canary Wharf
London E14 5AB



Costain Skanska Joint Venture
1 Triton Square
Euston Road
London
NW1 3AN

Ingram Consultancy Limited
HISTORIC BUILDING CONSULTANTS & CHARTERED SURVEYORS
Consultants in the repair and conservation of historic buildings, ancient monuments and their sites

HOLLY COTTAGE LOWER STREET
UPTON NOBLE
SOMERSET BA4 6BB

t. 01749 850 900
enquiries@ingram-consultancy.co.uk
www.ingram-consultancy.co.uk

Site Address: 34 Park Village East, Regents Park, London NW1		
Drawing Title: Ground Floor Sitting Room: EXISTING Internal Joinery Elevations - Sheet 2 of 6		
Surveyed by: GA	Drawn by: GA	Checked by: GR
Presentation Scale: 1:5 @ A1		Revision: 1.0
Date: 12-10-2017	Drawing No: 2016-005-34PVE-EX-GF-J-02	