


SECONDARY GLAZING SHOWN IN RED FOR VISUAL CLARITY ONLY

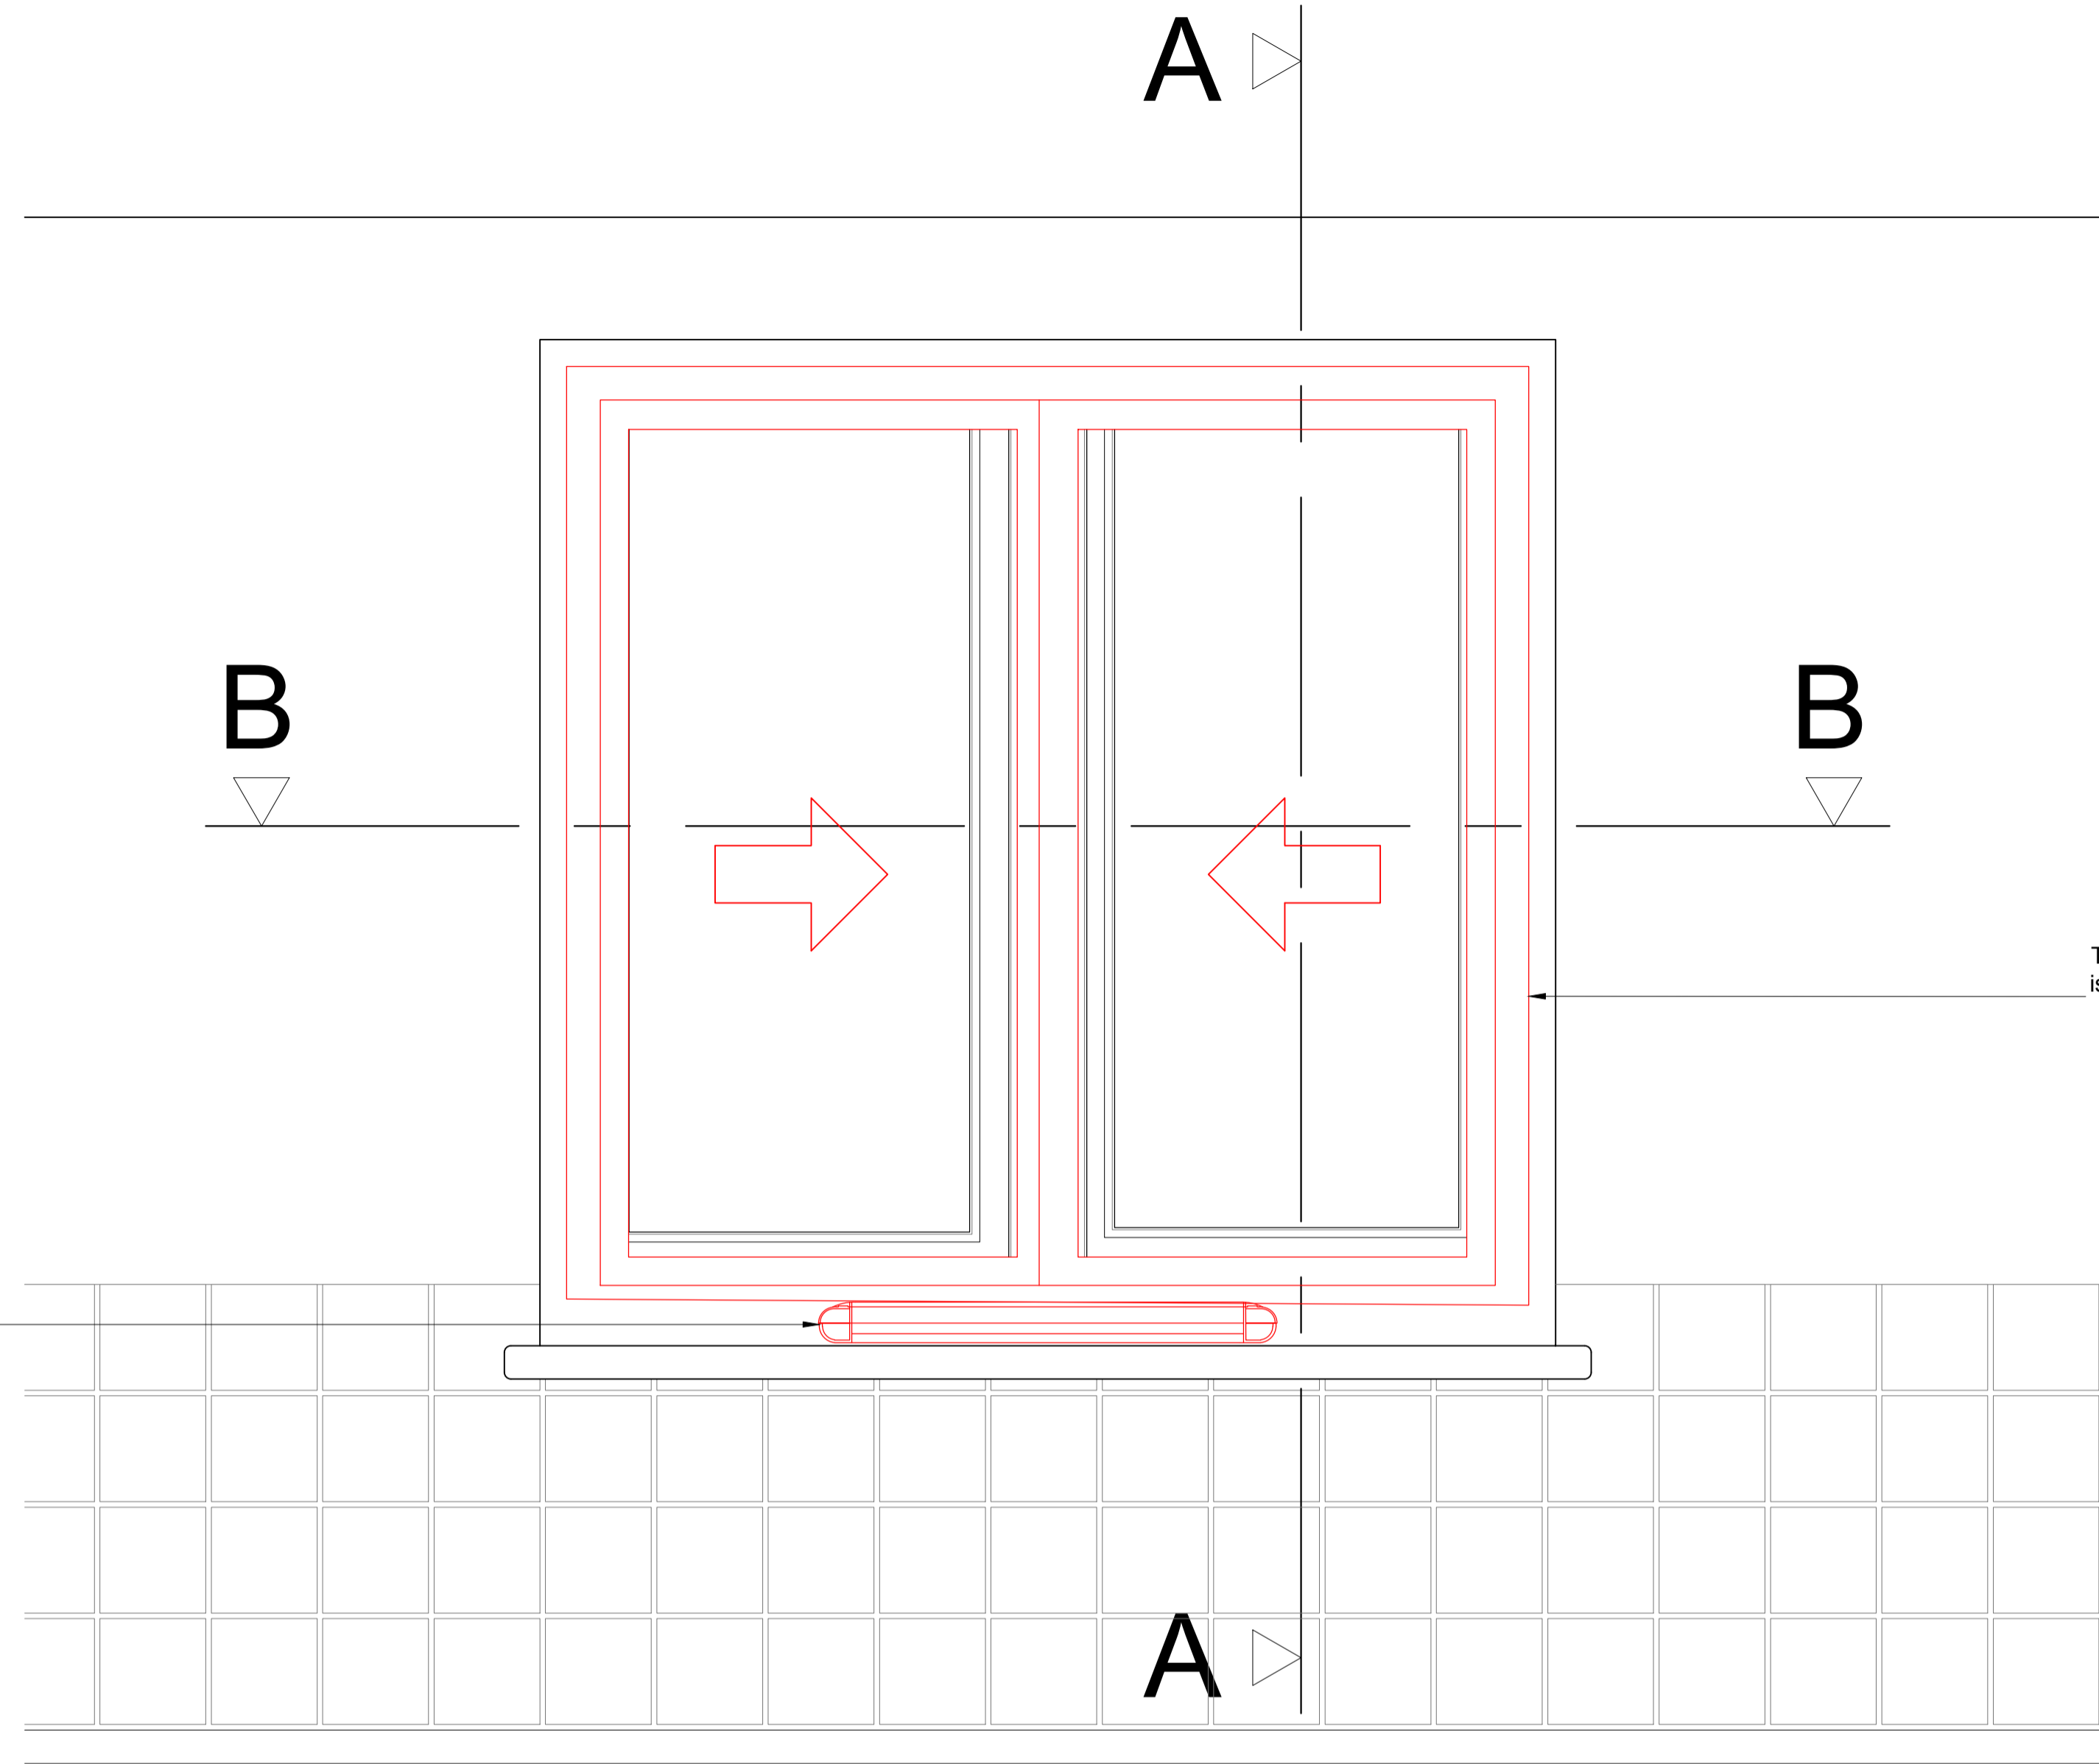

Timber architrave. All new joinery, installed to support the secondary glazing is to be decorated to match existing joinery colour

Acoustic slot ventilator providing min. 5000mm² equivalent area background ventilation

Acoustic slot ventilators to be Greenwood 5000EA with 1 acoustic module fitted to the room side to provide min. 5000mm² and to 39dB(A)

Revision	Date	Amendment
1.0	23-10-2017	Issued for listed building consent application
2.0	13-11-2017	Updated to include acoustic slot ventilator

Do not reproduce this drawing without written permission
All dimensions are in millimetres unless stated otherwise



Ingram Consultancy Limited
HISTORIC BUILDING CONSULTANTS & CHARTERED SURVEYORS
Consultants in the repair and conservation of historic buildings, ancient monuments and their sites
HOLLY COTTAGE LOWER STREET
UPTON NOBLE
SOMERSET BA4 6BB
t. 01749 850 900
enquiries@ingram-consultancy.co.uk
www.ingram-consultancy.co.uk

Site Address: 34 Park Village East, Regents Park, London NW1			
Drawing Title: Basement Kitchen: PROPOSED Internal Window Elevation - Sheet 5 of 6			
Surveyed by: GA	Drawn by: GA	Checked by: GR	Presentation Scale: 1:5 @ A1
Date: 13-11-2017	Drawing No: 2016-005-34PVE-PR-B-J-02	Revision: 2.0	