


RESIDENTIAL LAND
37 ELSWORTHY RD

Richie

Accia R/S

3 Accia
rain

Walnut

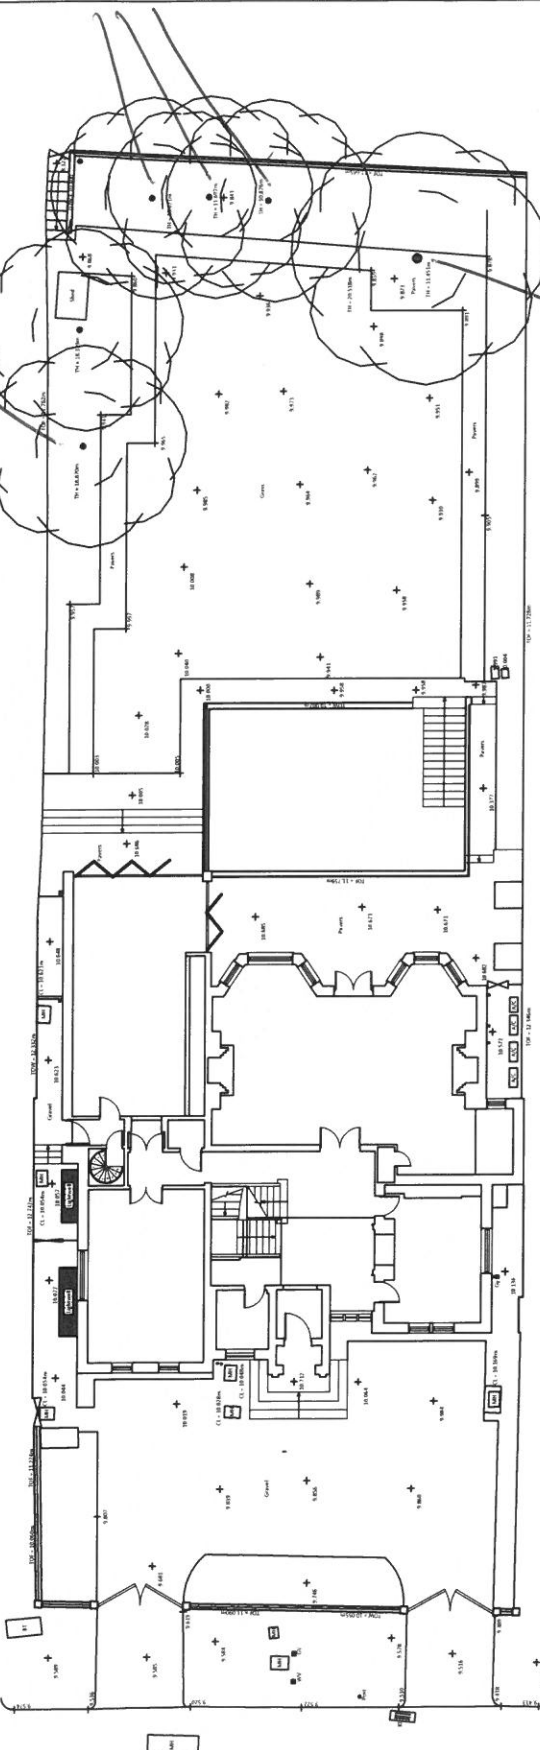

1 37 ELSWORTHY ROAD - GARDEN PLAN
SCALE 1:200@A3

RESIDENTIAL LAND	08/12/2017	1 of 1	NA
37 ELSWORTHY ROAD	08/12/2017	1 of 1	NA
GARDEN PLAN	08/12/2017	1 of 1	NA
00000	08/12/2017	1 of 1	NA

NOT FOR CONSTRUCTION