



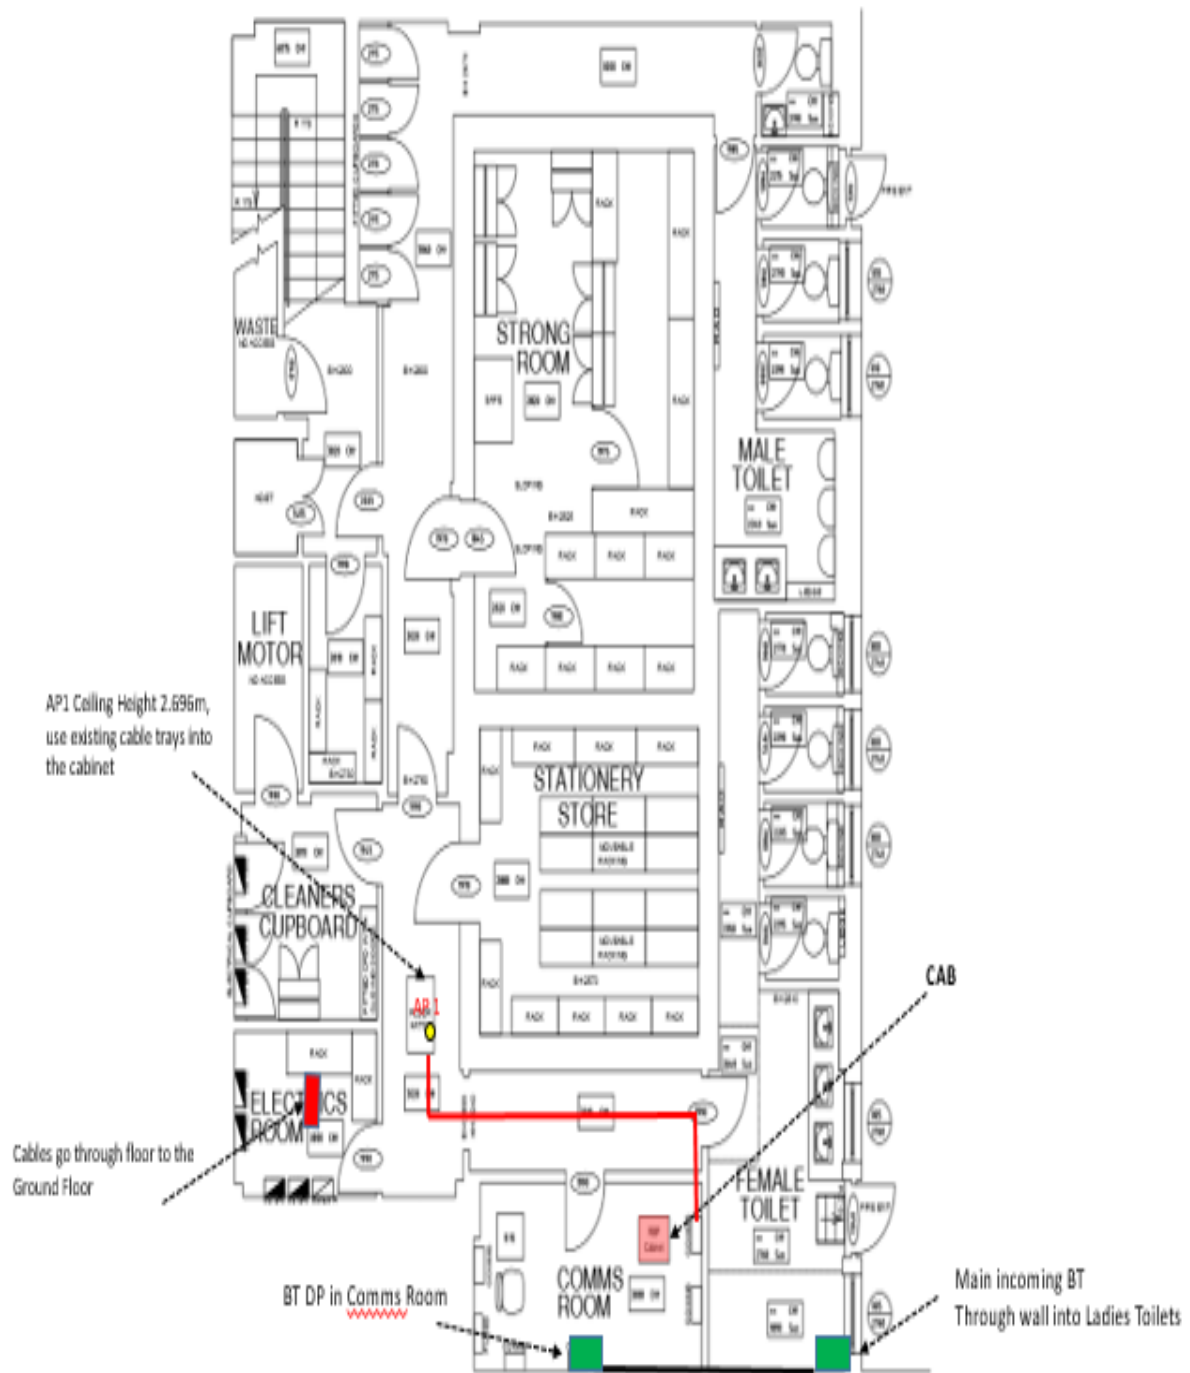

001_RBS_TS_AP_Pos_2017

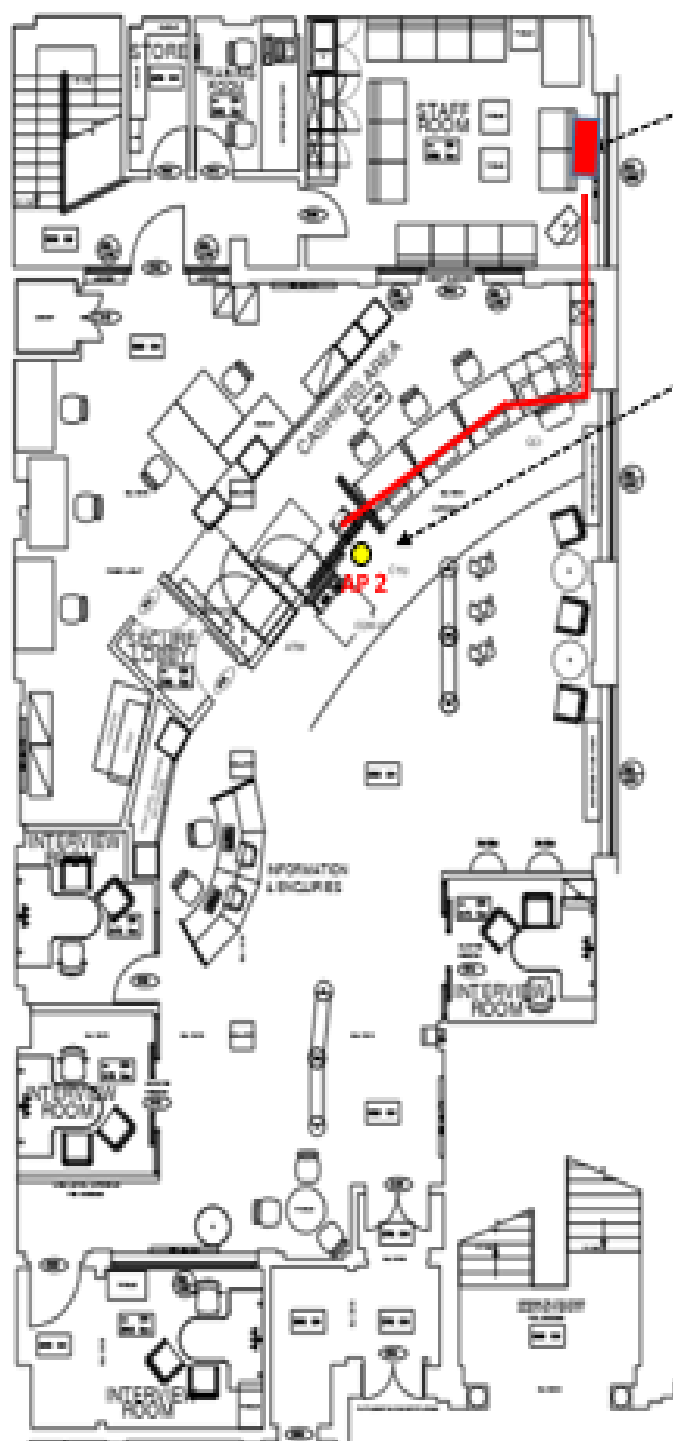

Cables come up through the floor
From the Basement here

AP2 needs to be mounted on
wall bracket at about 2.6m high