


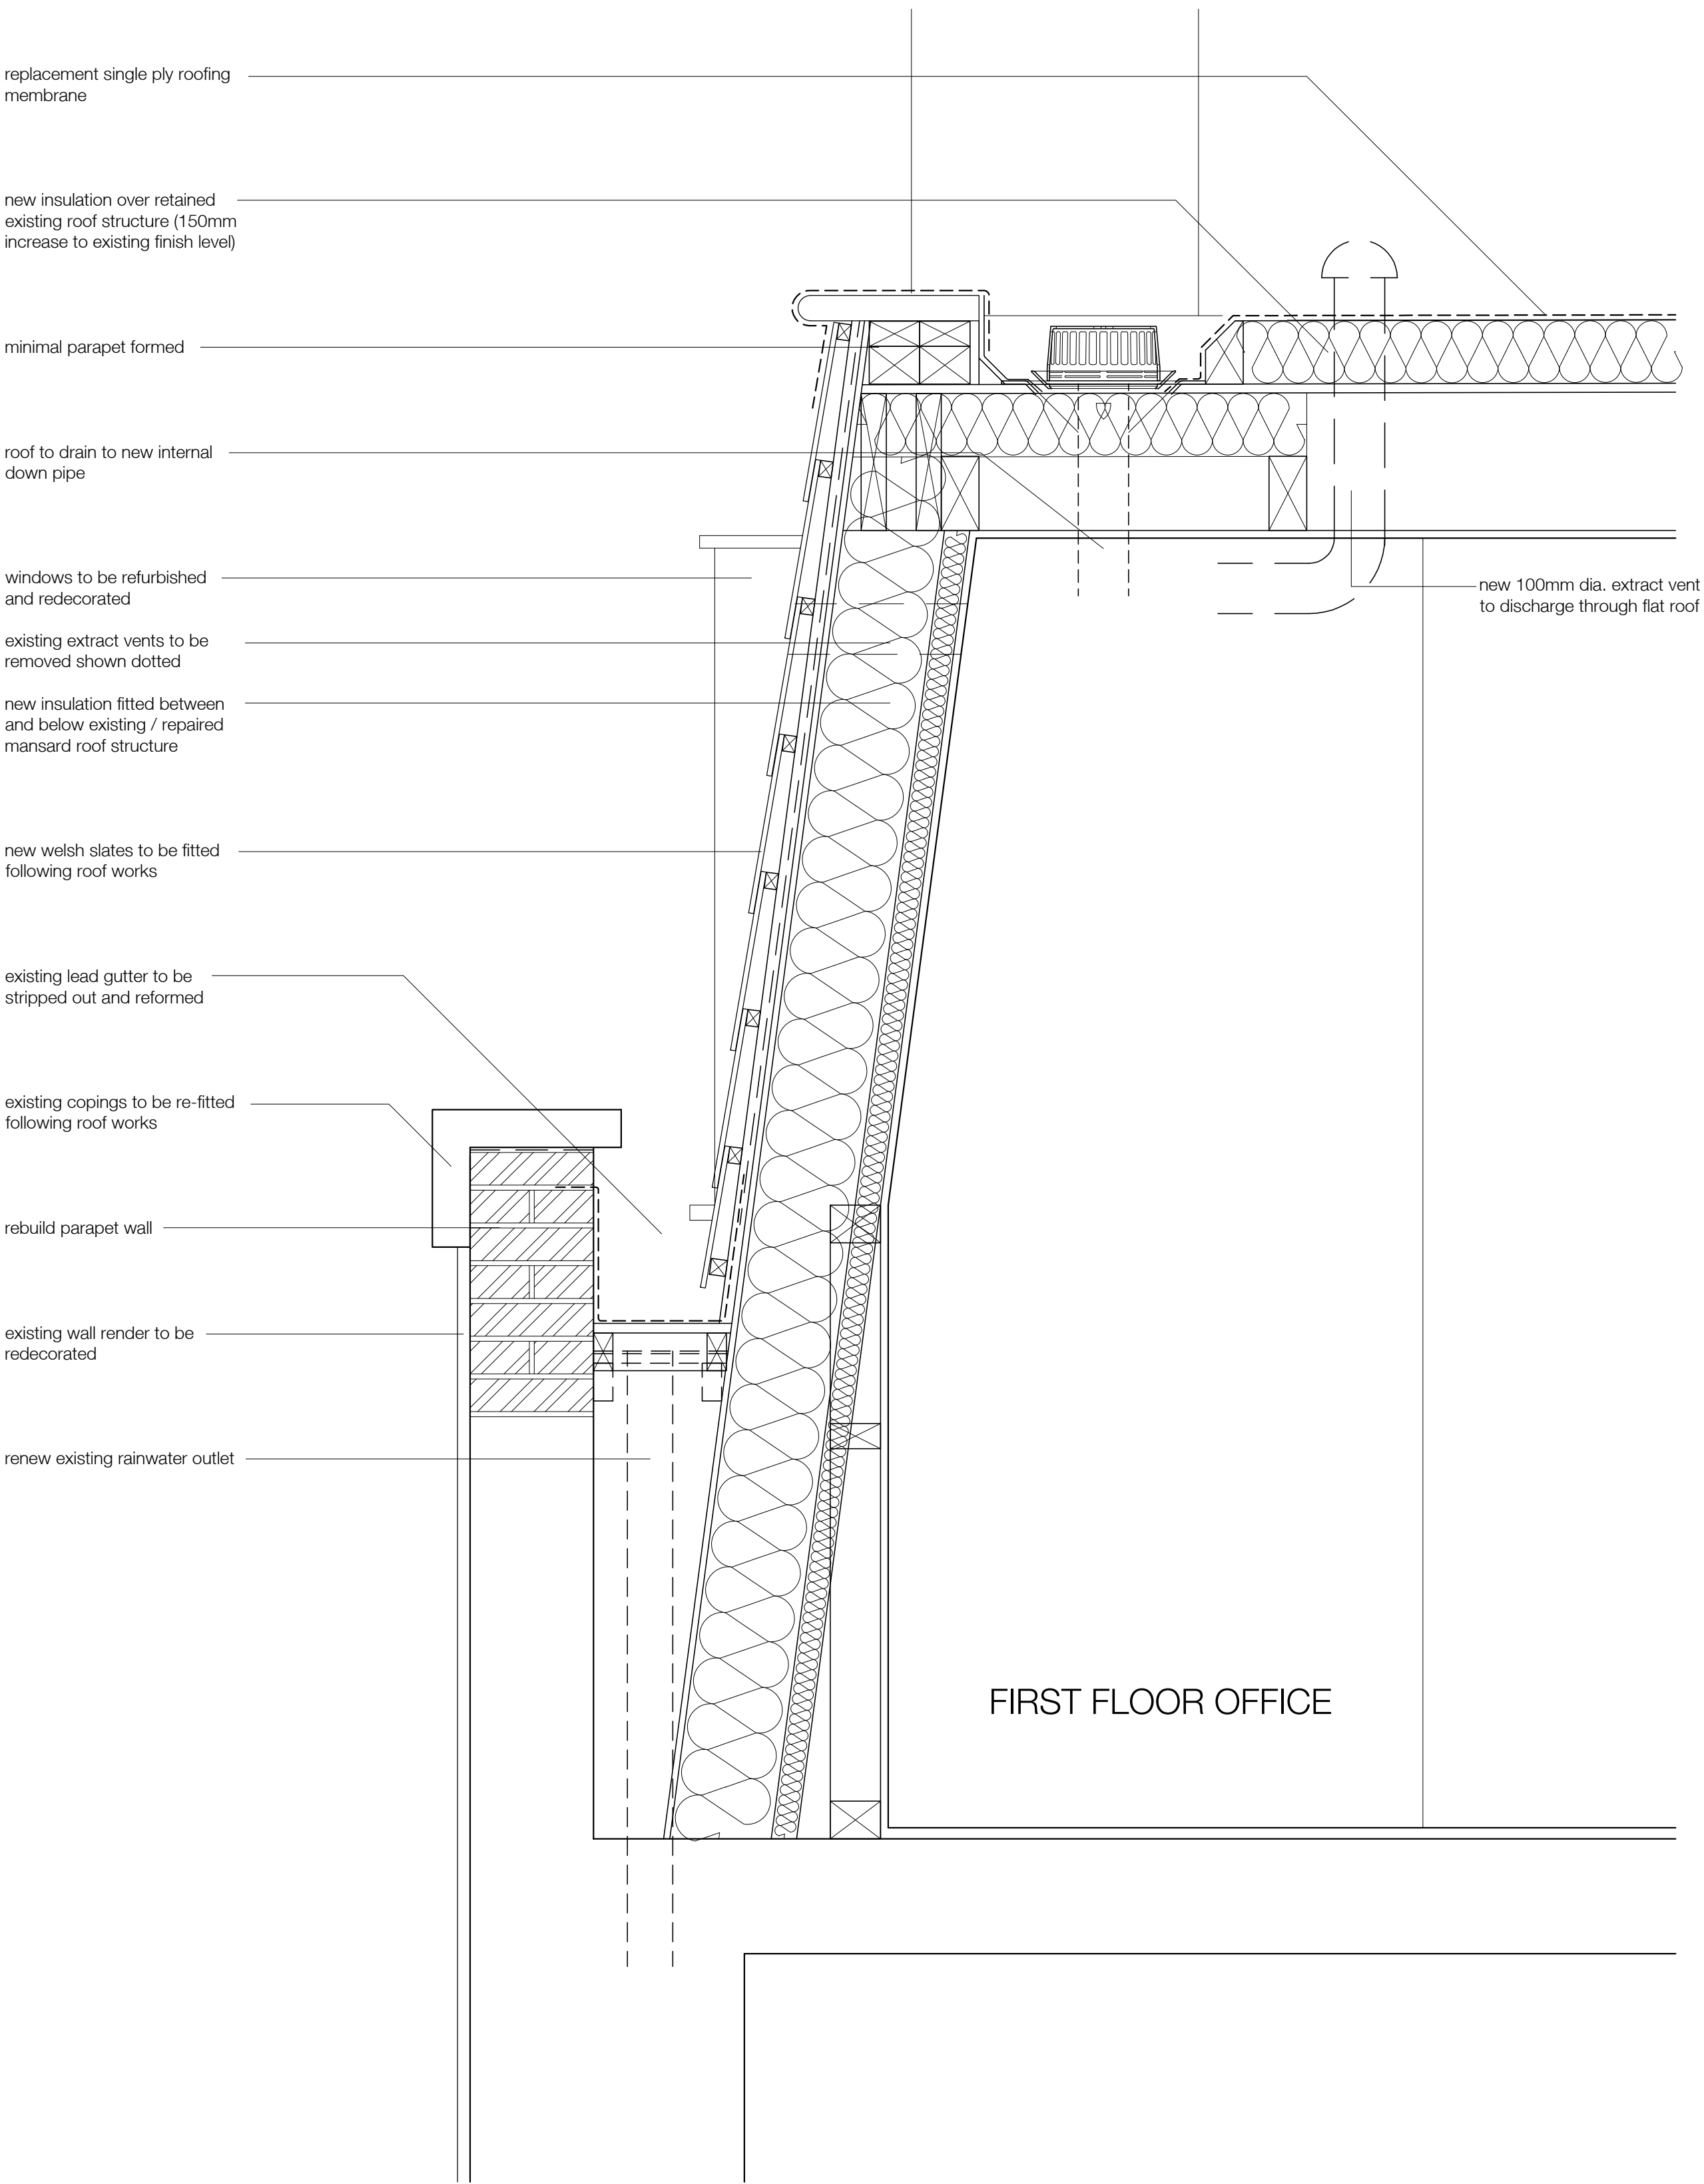


MANSARD ROOF WORKS


1:10



EXISTING BOUNDARY WALL

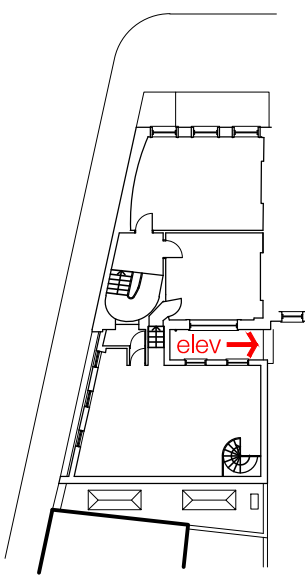

KEY PLAN

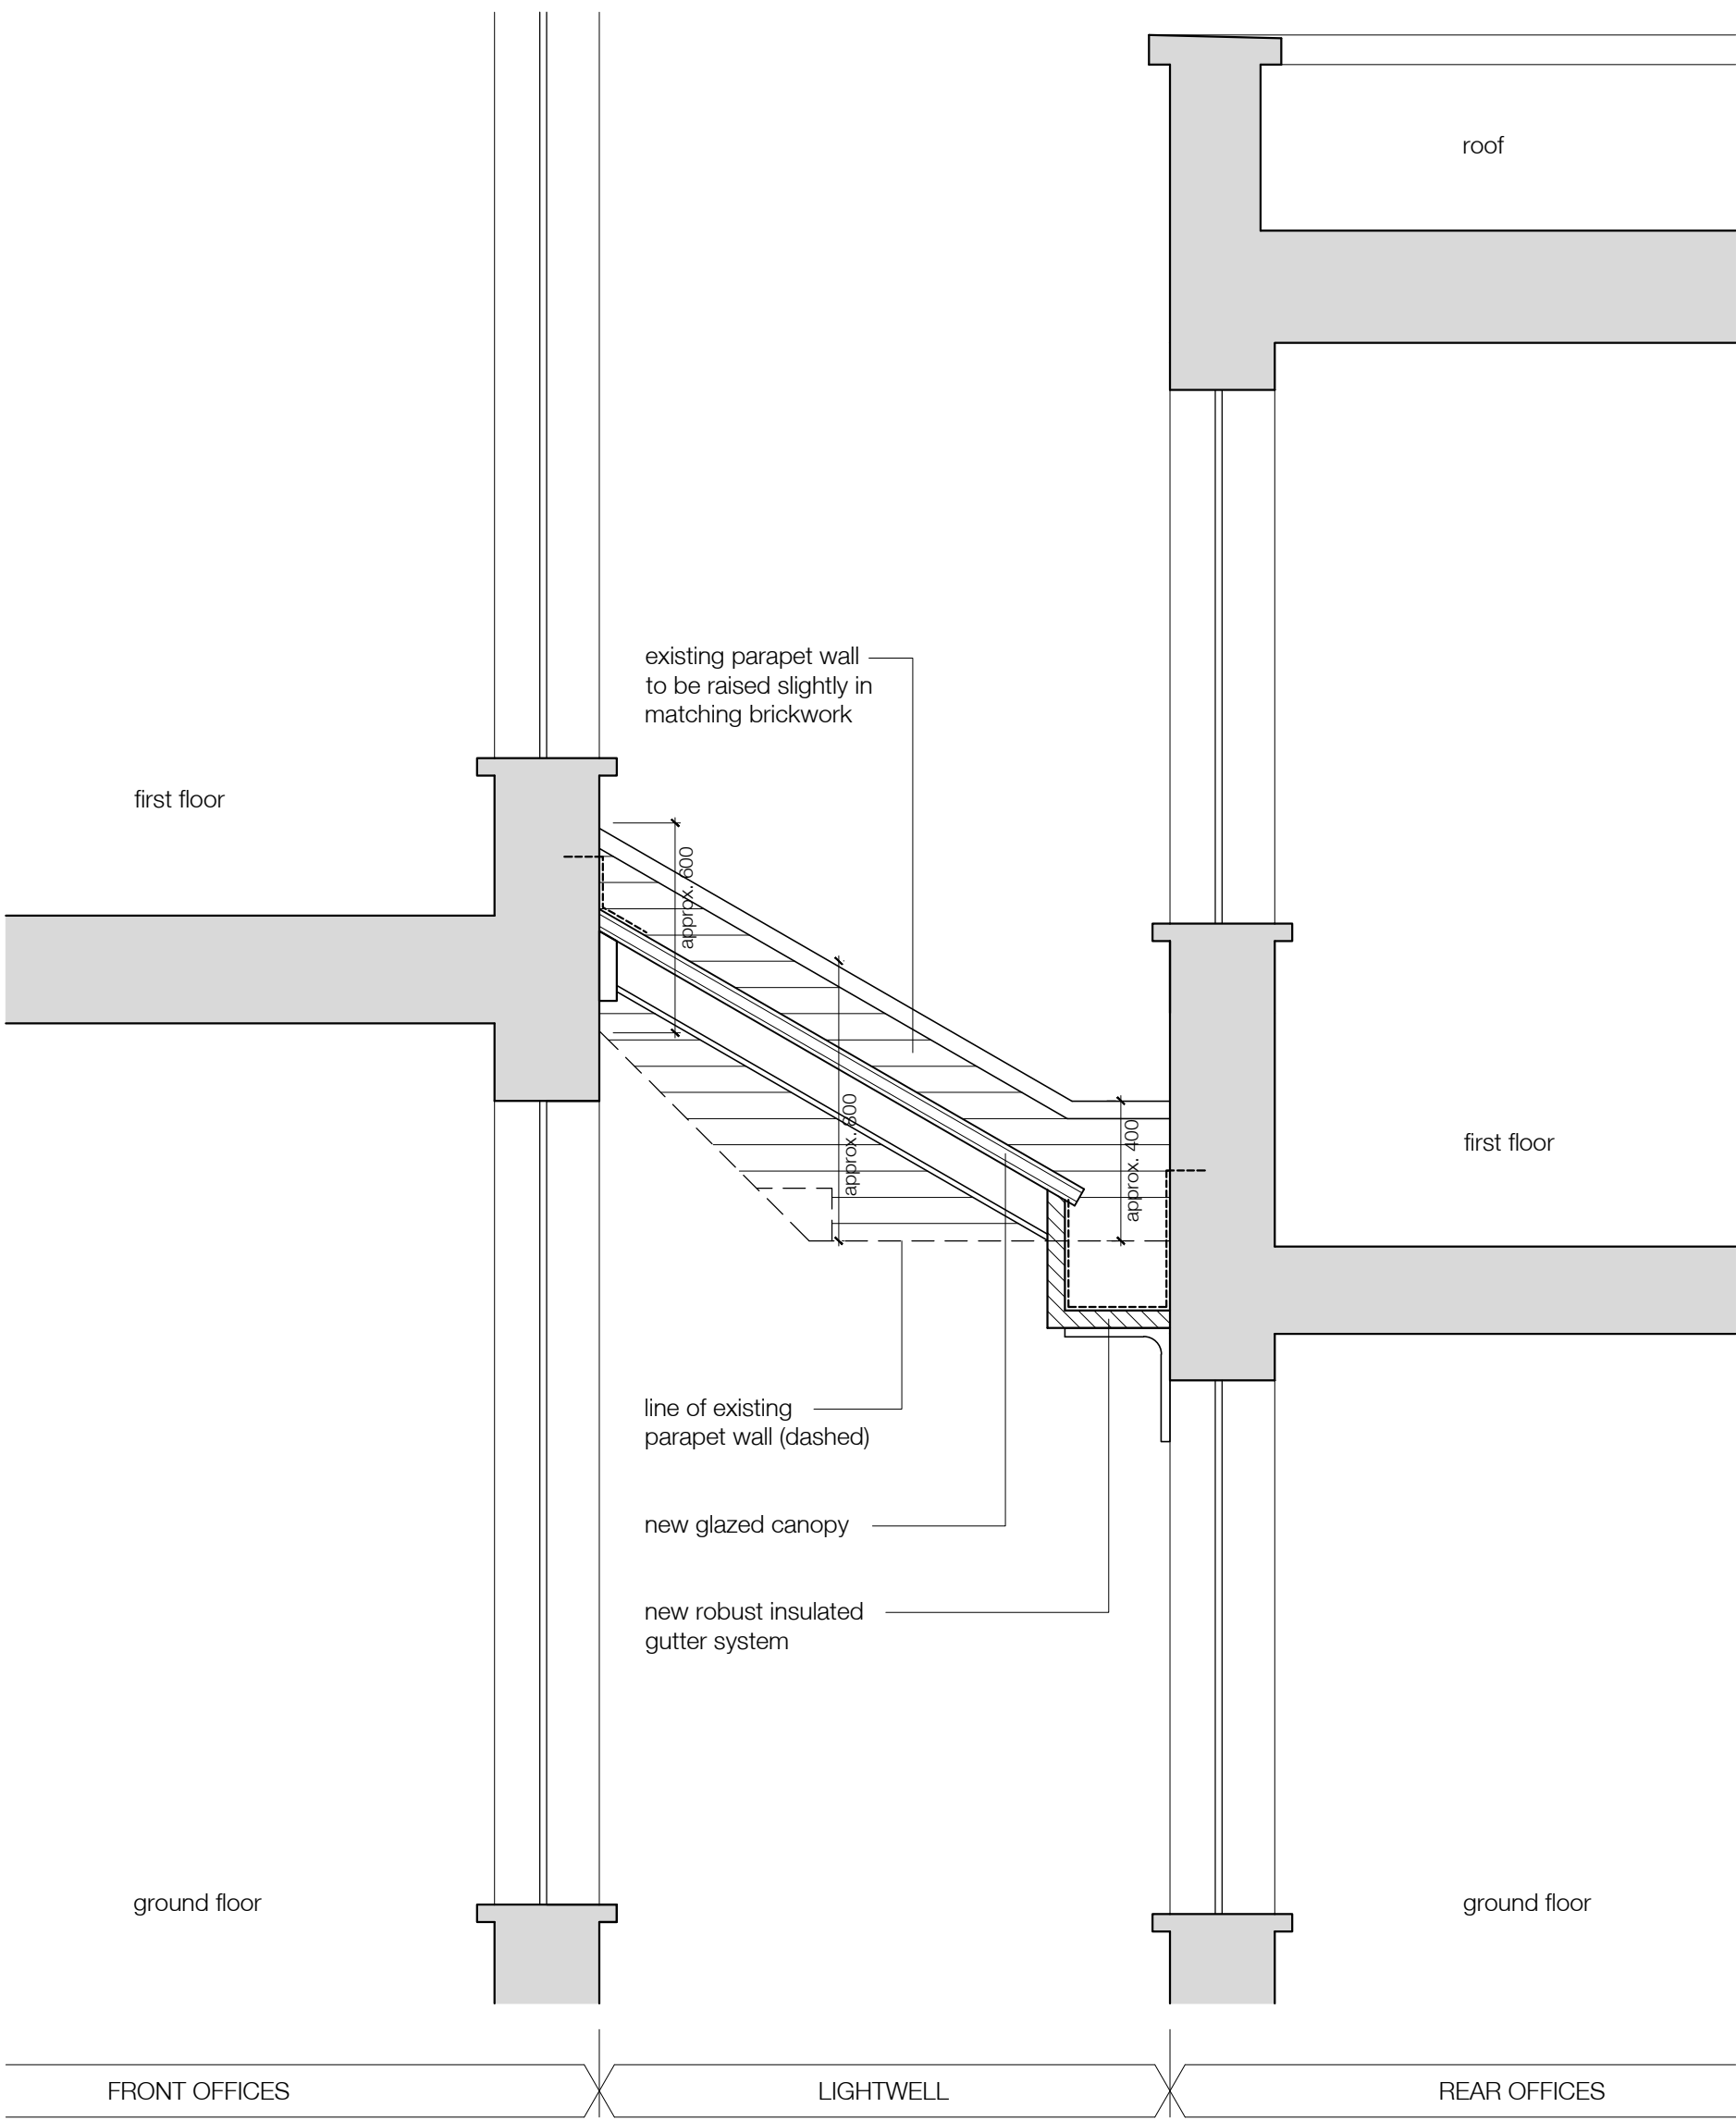

STAIRWELL GLAZING

1:20

SCALE

KEY PLAN

REVISIONS

SITE 10 JOHN STREET, LONDON, WC1N 2EB

DRAWING PROPOSED DETAILS

NUMBER 14/37/53A DATE OCTOBER 2017

SCALE 1:10 / 1:20 PAPER A1


DANKS BADNELL
CHARTERED ARCHITECTS
Kings Stables 3-4 Osborne News Windsor Berkshire SL4 3SE
www.danksbadnell.co.uk • enquiry@danksbadnell.co.uk • 01753 859880