


1. DO NOT SCALE.
2. THIS DRAWING IS TO BE READ WITH ALL OTHER RELEVANT DRAWINGS AND SPECIFICATIONS.

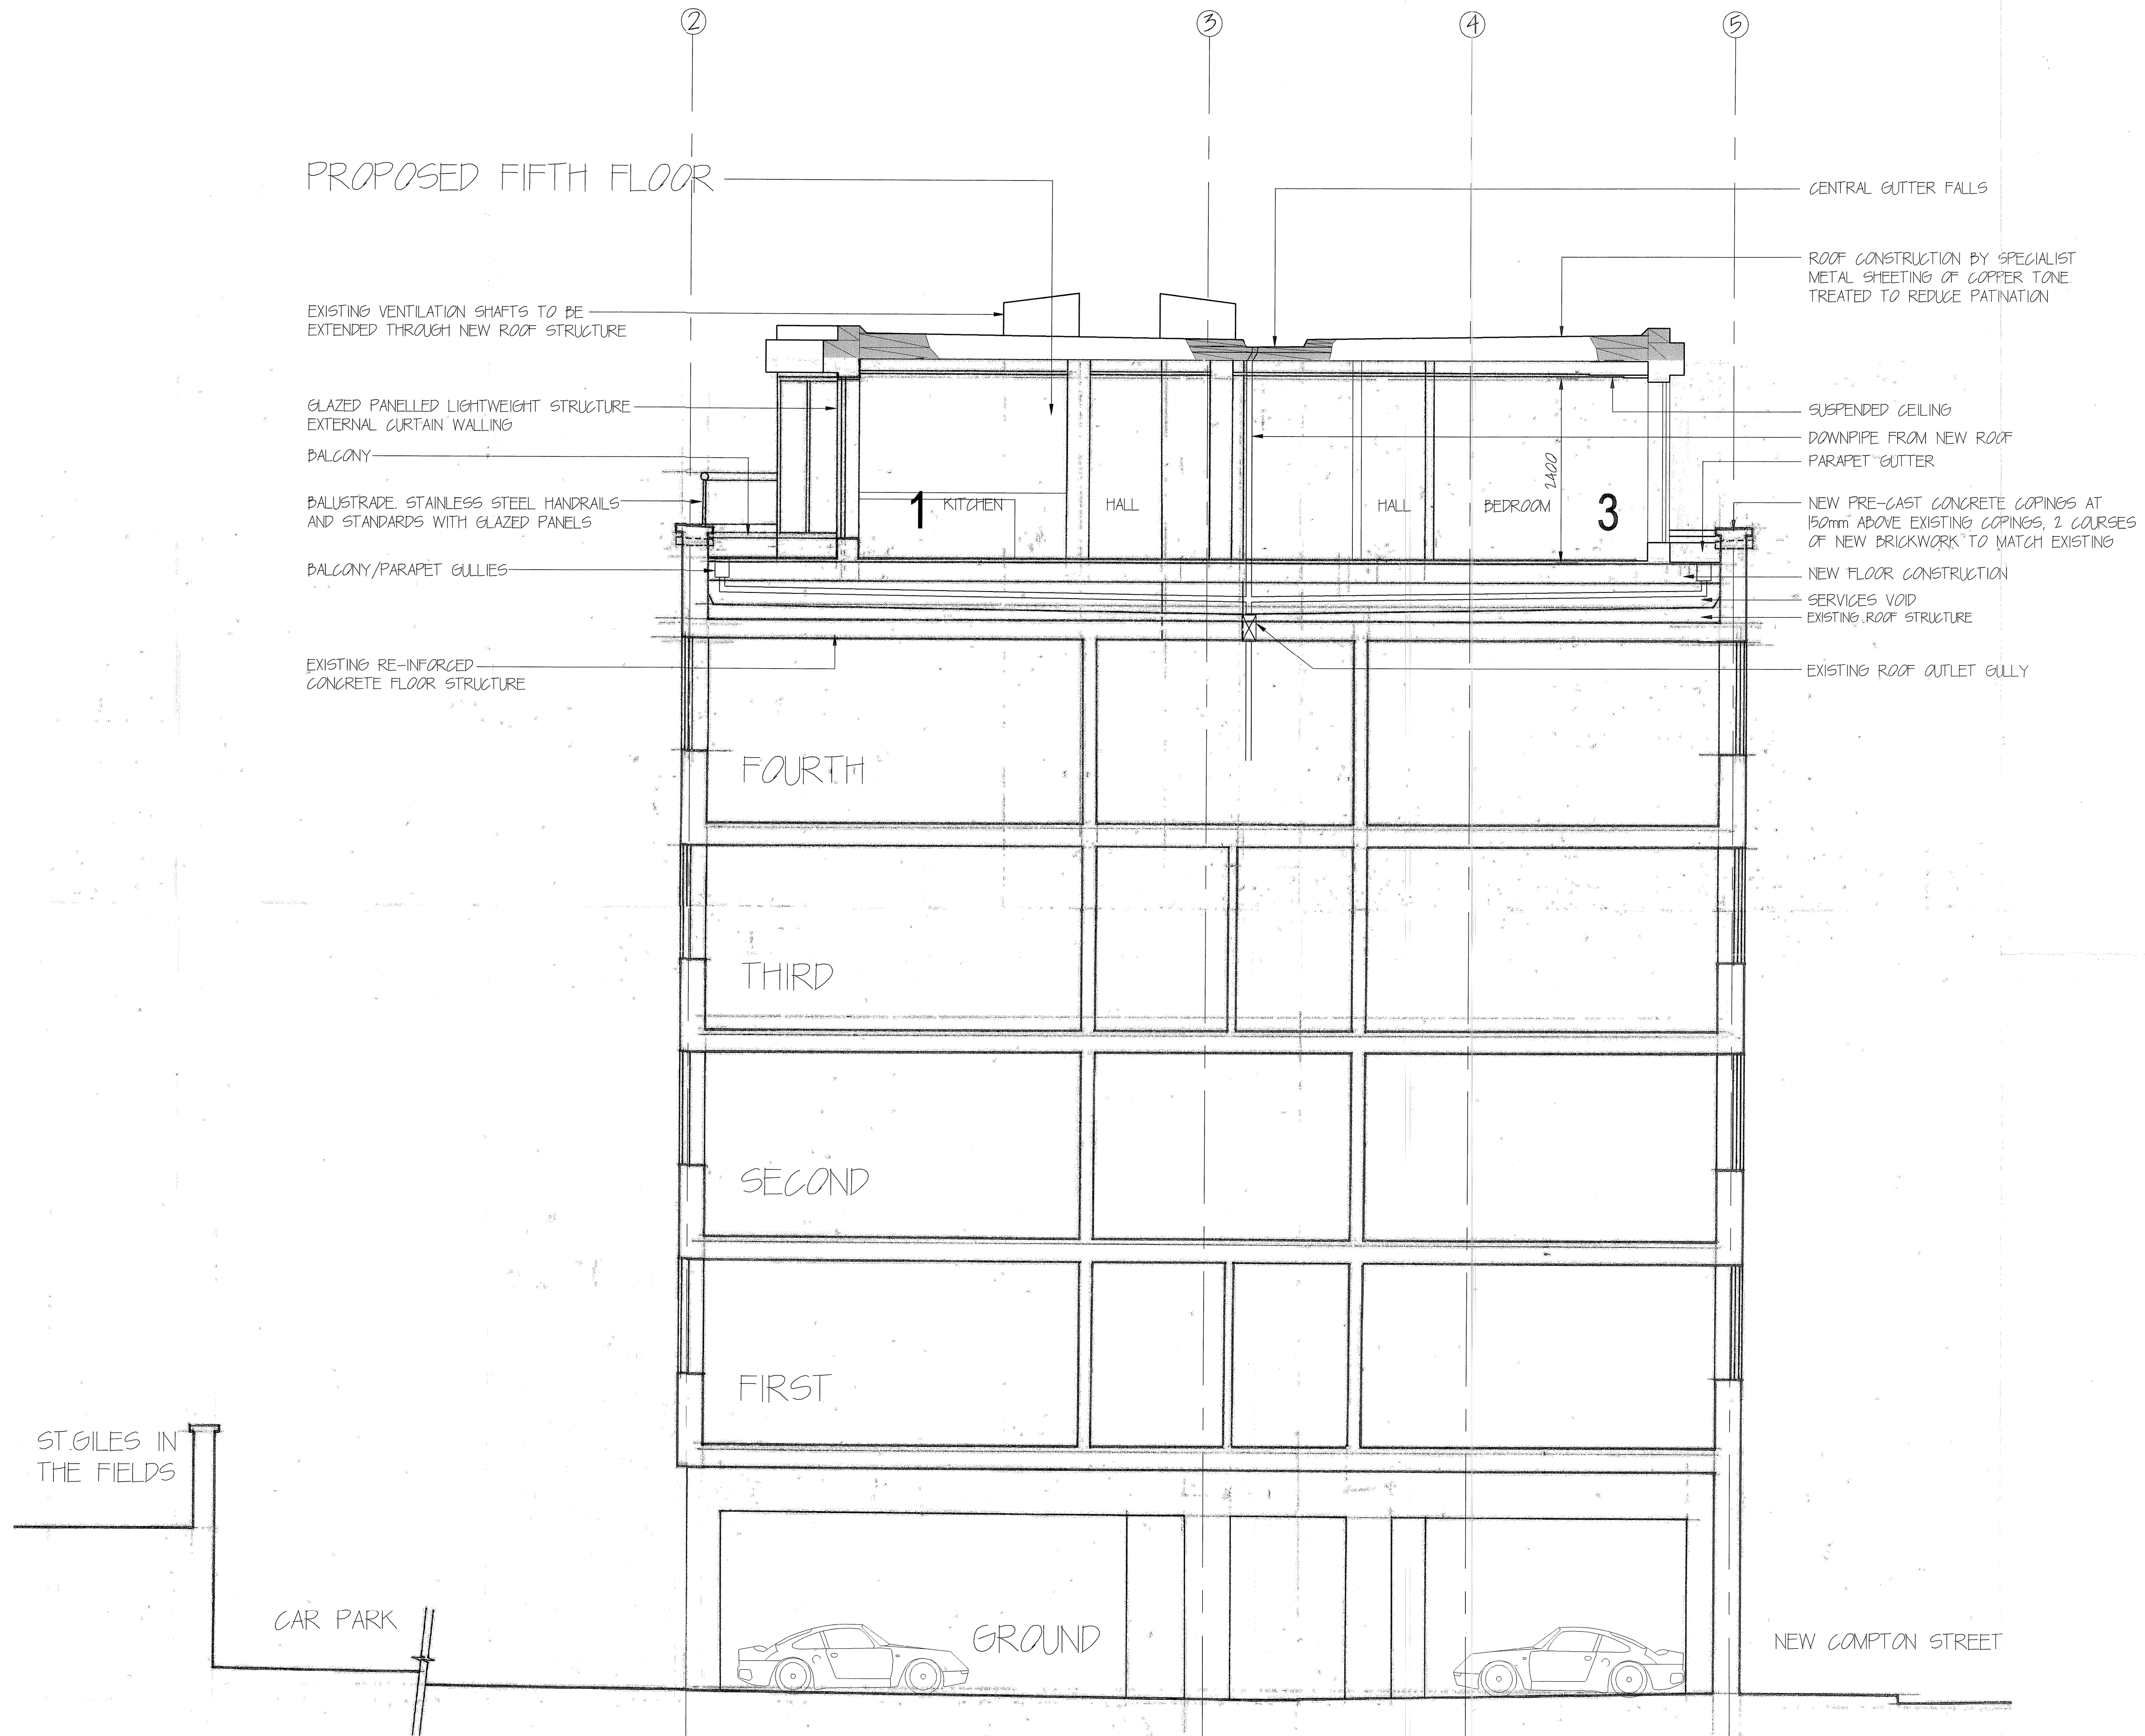

SECTION X-X
(N.T.S.)

B 11.10.13 ROOF PROFILE REVISED
A 26.06.12 FIRST ISSUE
AMENDMENTS

Chartered Architects
The Laurels, Lynn Road, Stoke Ferry
King's Lynn, Norfolk, PE33 9SW
TEL 01366 501359 FAX 01366 502192
regeneration@btinternet.com © All Rights Reserved

PROJECT TITLE
45 NEW COMPTON STREET WC2

DRAWING TITLE
SECTION X-X

DATE JUN '12 DRAWN D.W. SCALE N.T.S. @A1

DRAWING STATUS
PRELIMINARY

JOB/DRG NO. REV

0814/202 B