
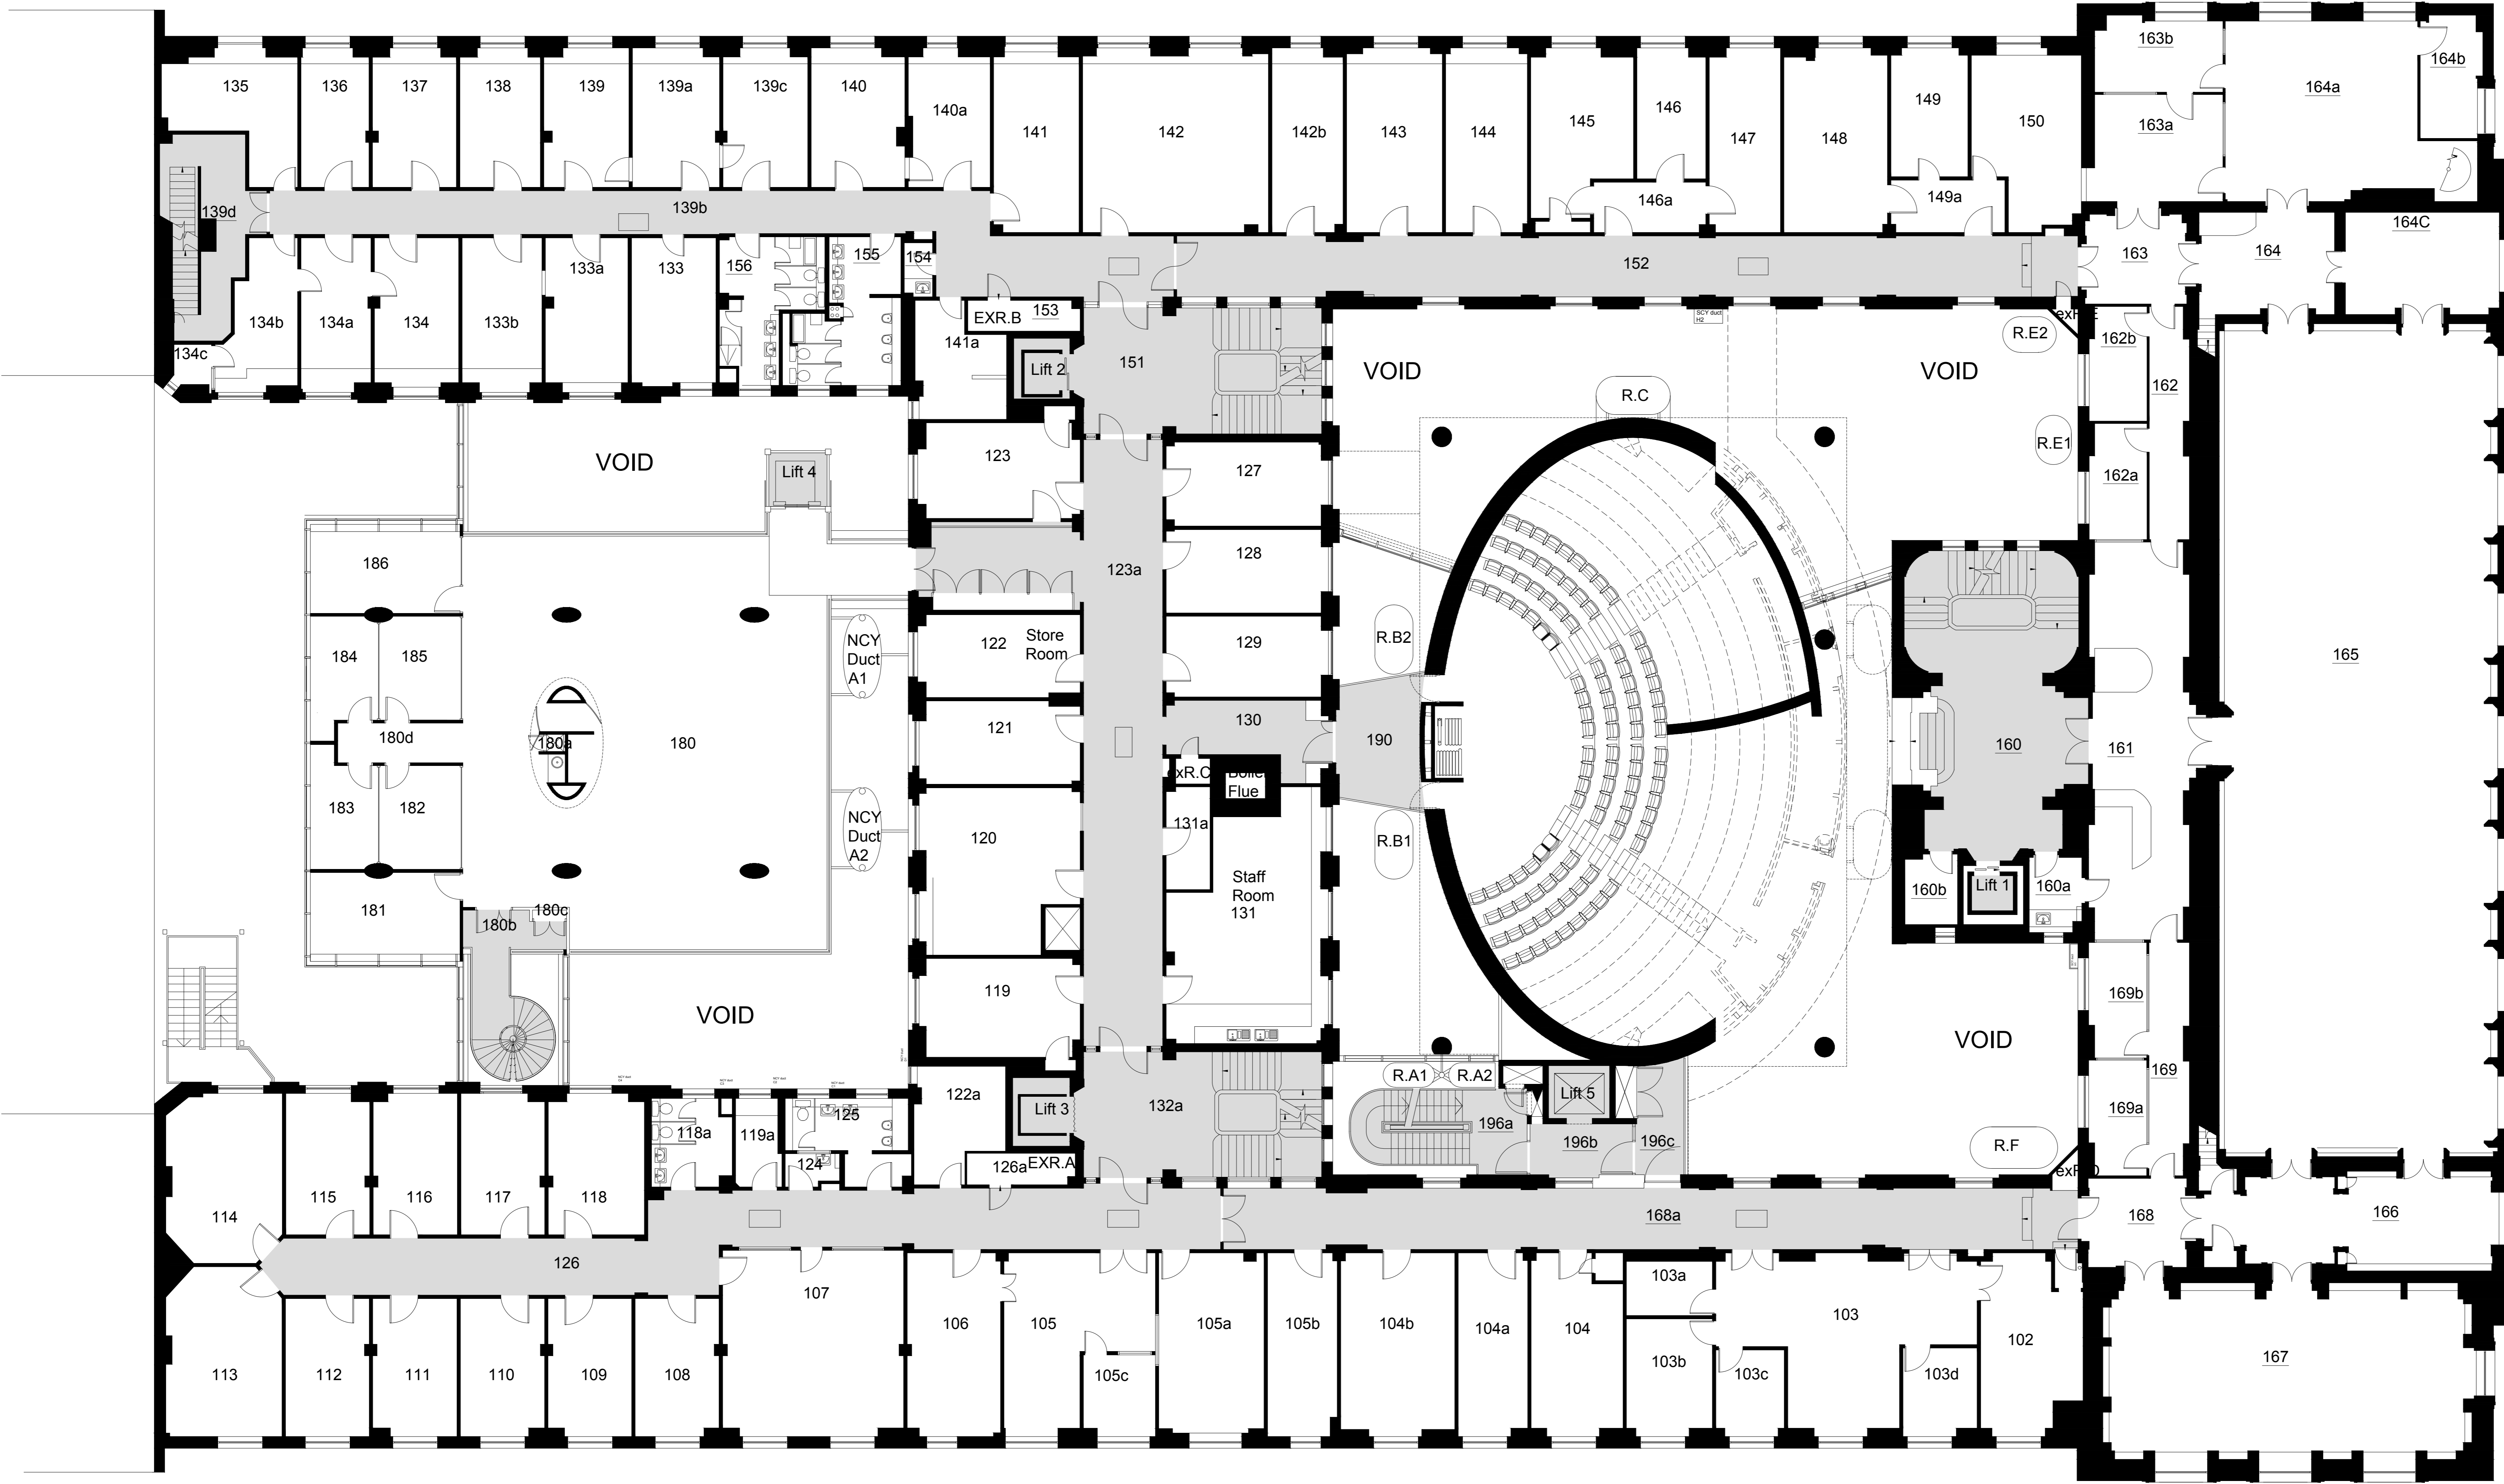


DO NOT SCALE  
 THIS DRAWING IS © IAN RITCHIE ARCHITECTS LTD  
 Dimensions to be verified on site.  
 Figural dimensions to take preference to those scaled.  
 All discrepancies to be clarified with the project Architect.  
 Unless otherwise stated all levels to be AGL.  
 This drawing is the property of Ian Ritchie Architects Ltd. and is  
 loaned on the condition it is not reproduced, retained or  
 disclosed to any unauthorised person, either wholly or in part without  
 written consent.

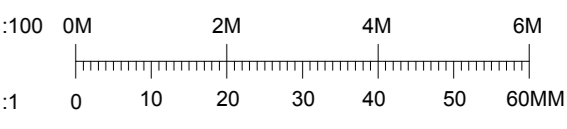

01 Existing Level 01 Plan  
 18-0101 Scale = 1:100

P00 19.12.17 TOD CR AS First Issue			
Rev	Date	By	Description
		CR	AS
Job Title			
LONDON SCHOOL OF HYGIENE AND TROPICAL MEDICINE (KEPPEL STREET)			
Drawing Title			
GA Plan Level 01 Existing			
© Ian Ritchie Architects Ltd 110 Three Coks Street London E14 6AE Tel: (44) 207381100 Fax: (44) 207381199			
Status PLANNING			
Scale	1:100@A0	Date	19.12.2017
Drawn	TOD	Checked	AS
Job No.	739	Drawing No.	IRAL-P1-08-0101
Rev.	P00		