
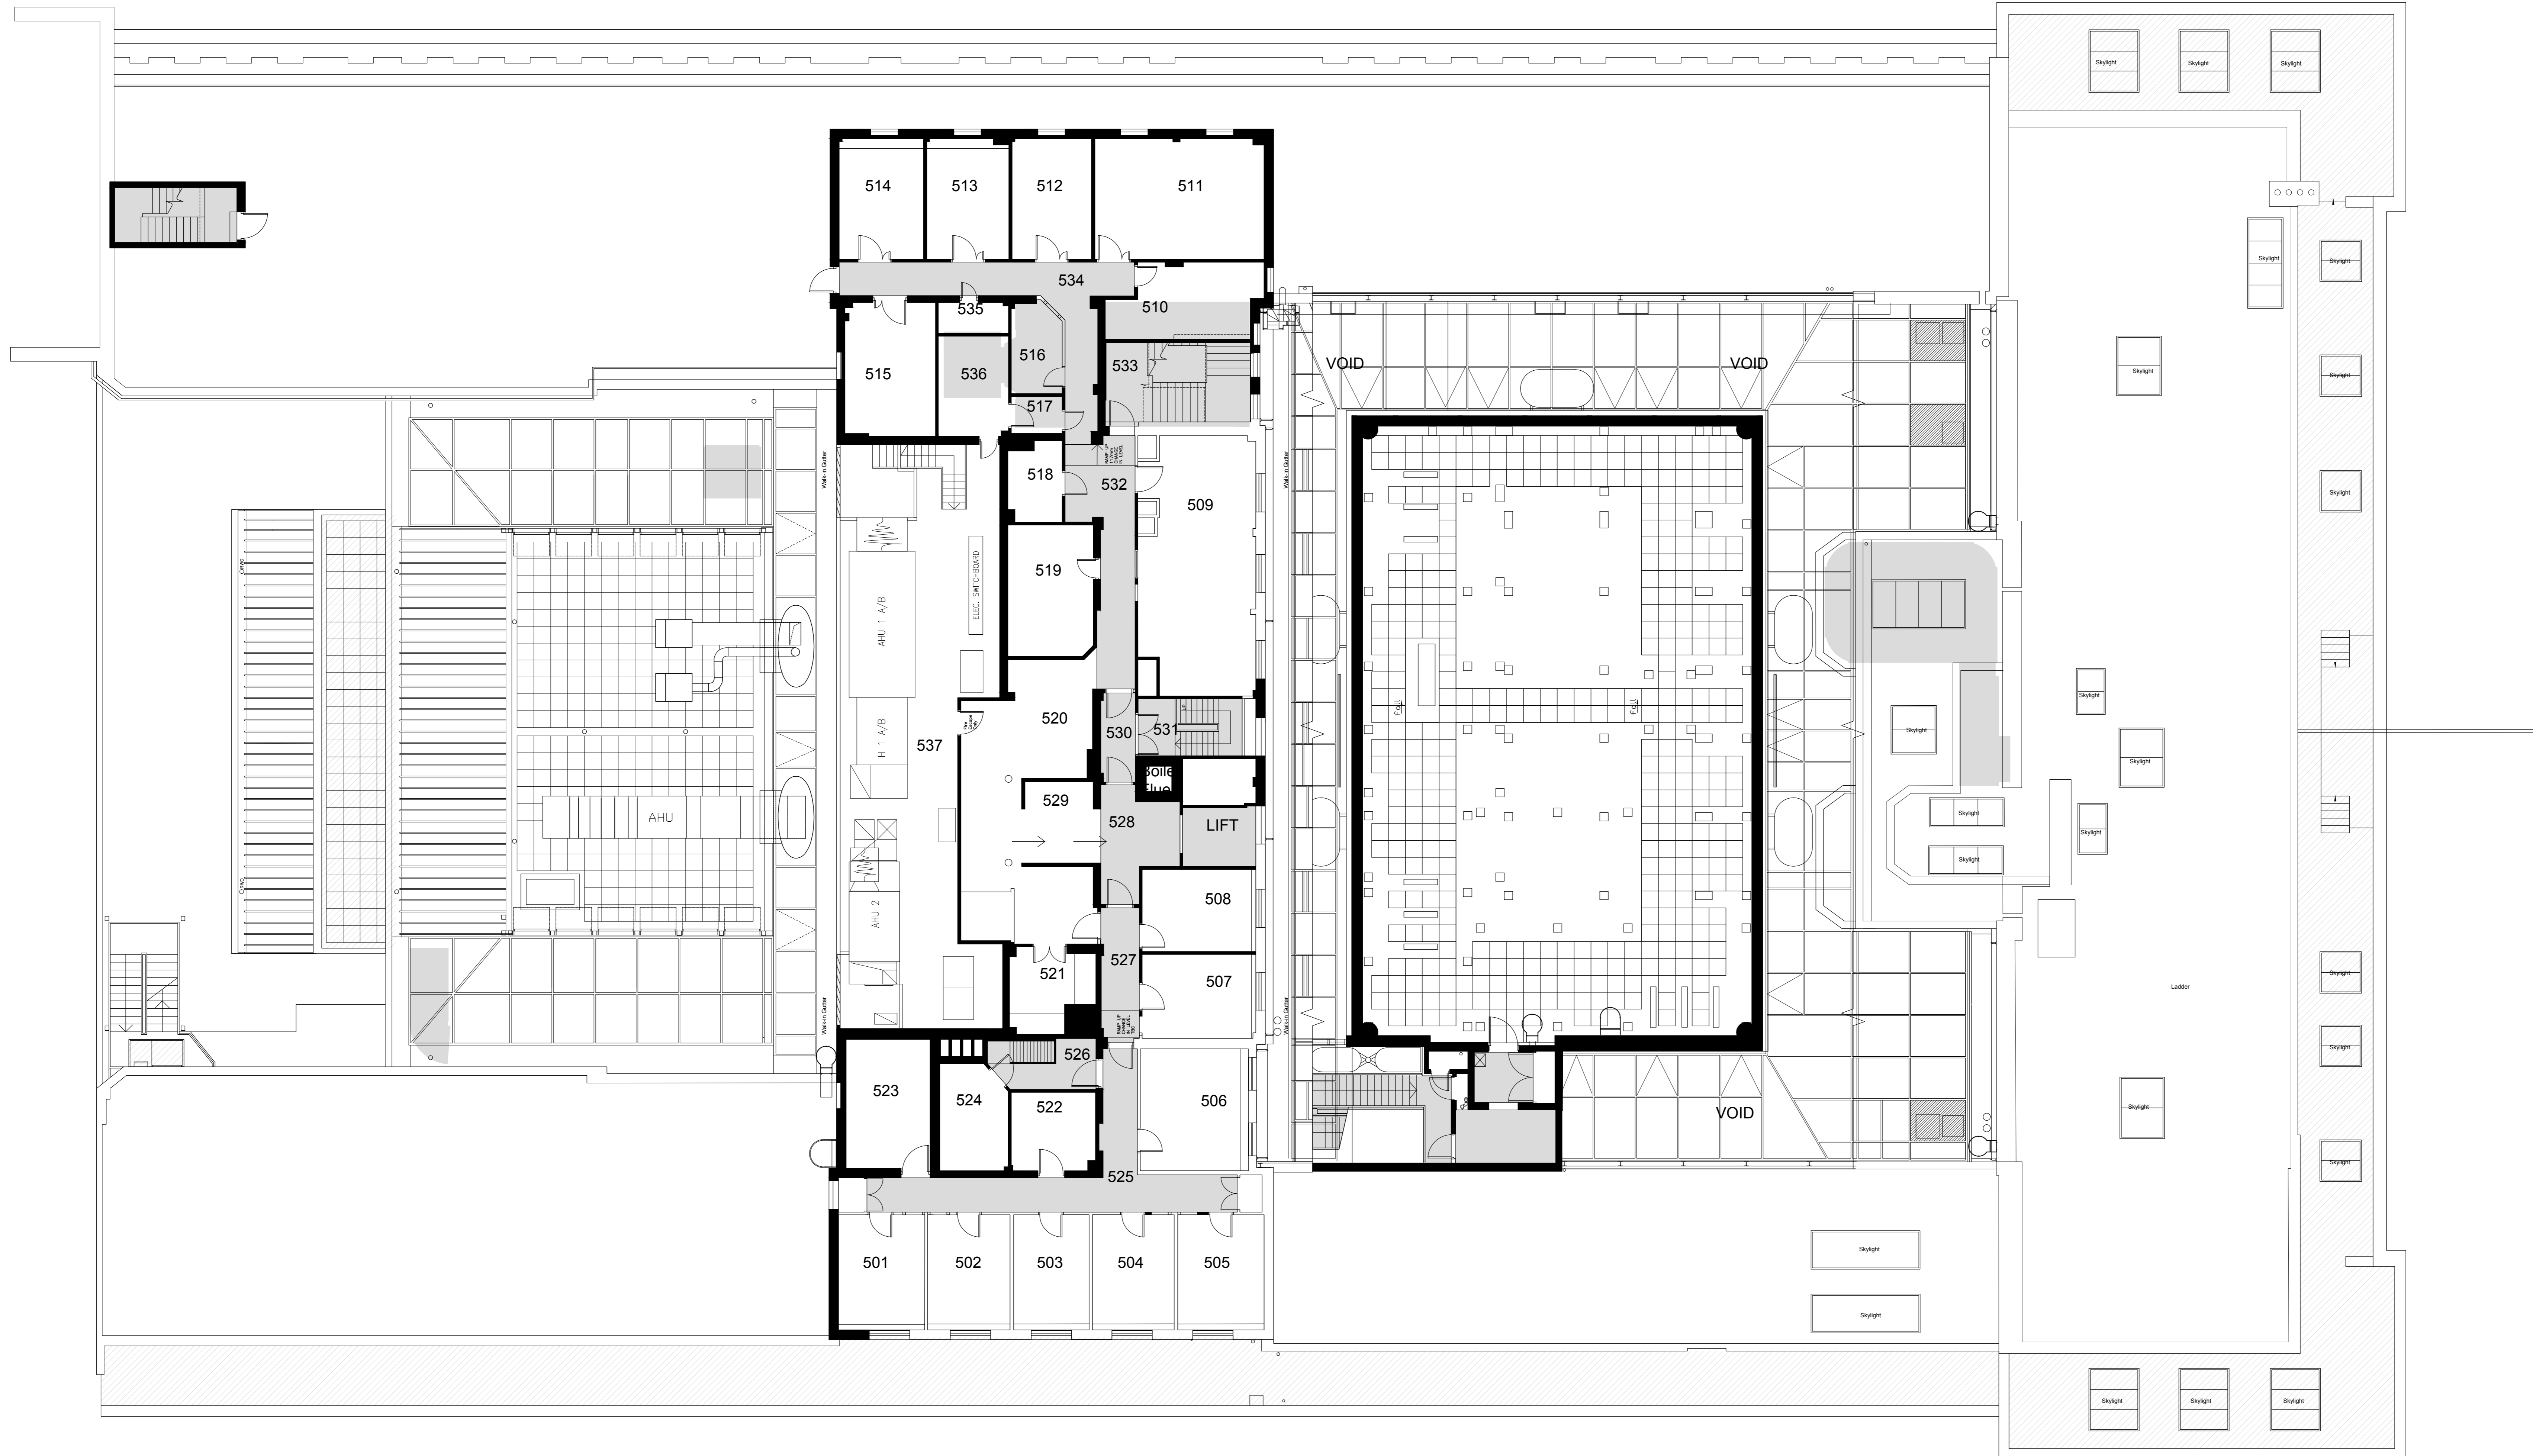


**DO NOT SCALE**  
 THIS DRAWING IS © IAN RITCHIE ARCHITECTS LTD  
 Dimensions to be verified on site.  
 Figural dimensions to take preference to those scaled.  
 All discrepancies to be clarified with the project Architect.  
 Unless otherwise stated all levels to be AOS.  
 This drawing is the property of Ian Ritchie Architects Ltd, and is  
 issued on the condition it is not reproduced, related or  
 disclosed to any unauthorised person, either wholly or in part without  
 written consent.

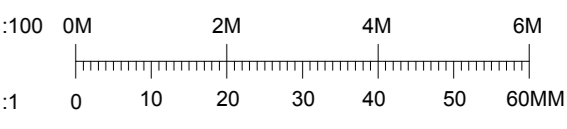

01 Existing Level 05 Plan  
 18-0105 Scale = 1:100

Rev	Date	By	Chk	App	Description
P00	19.12.17	TOD	CR	AS	First Issue

Job Title  
**LONDON SCHOOL OF HYGIENE  
 AND TROPICAL MEDICINE  
 (KEPPEL STREET)**

Drawing Title  
**GA Plan  
 Level 05  
 Existing**

© Ian Ritchie Architects Ltd  
 110 Three Coks Street London E14 6AE  
 Tel: (44) 207381100 Fax: (44)  
 207381199

Status		
PLANNING		
Scale	1:100@A0	Date
Drawn	TOD	Checked
Job No.	739	Drawing No.
Rev.	P00	IRAL-P1-08-0105