


NEW PROPOSED WET LABS
 NEW CONSTRUCTION

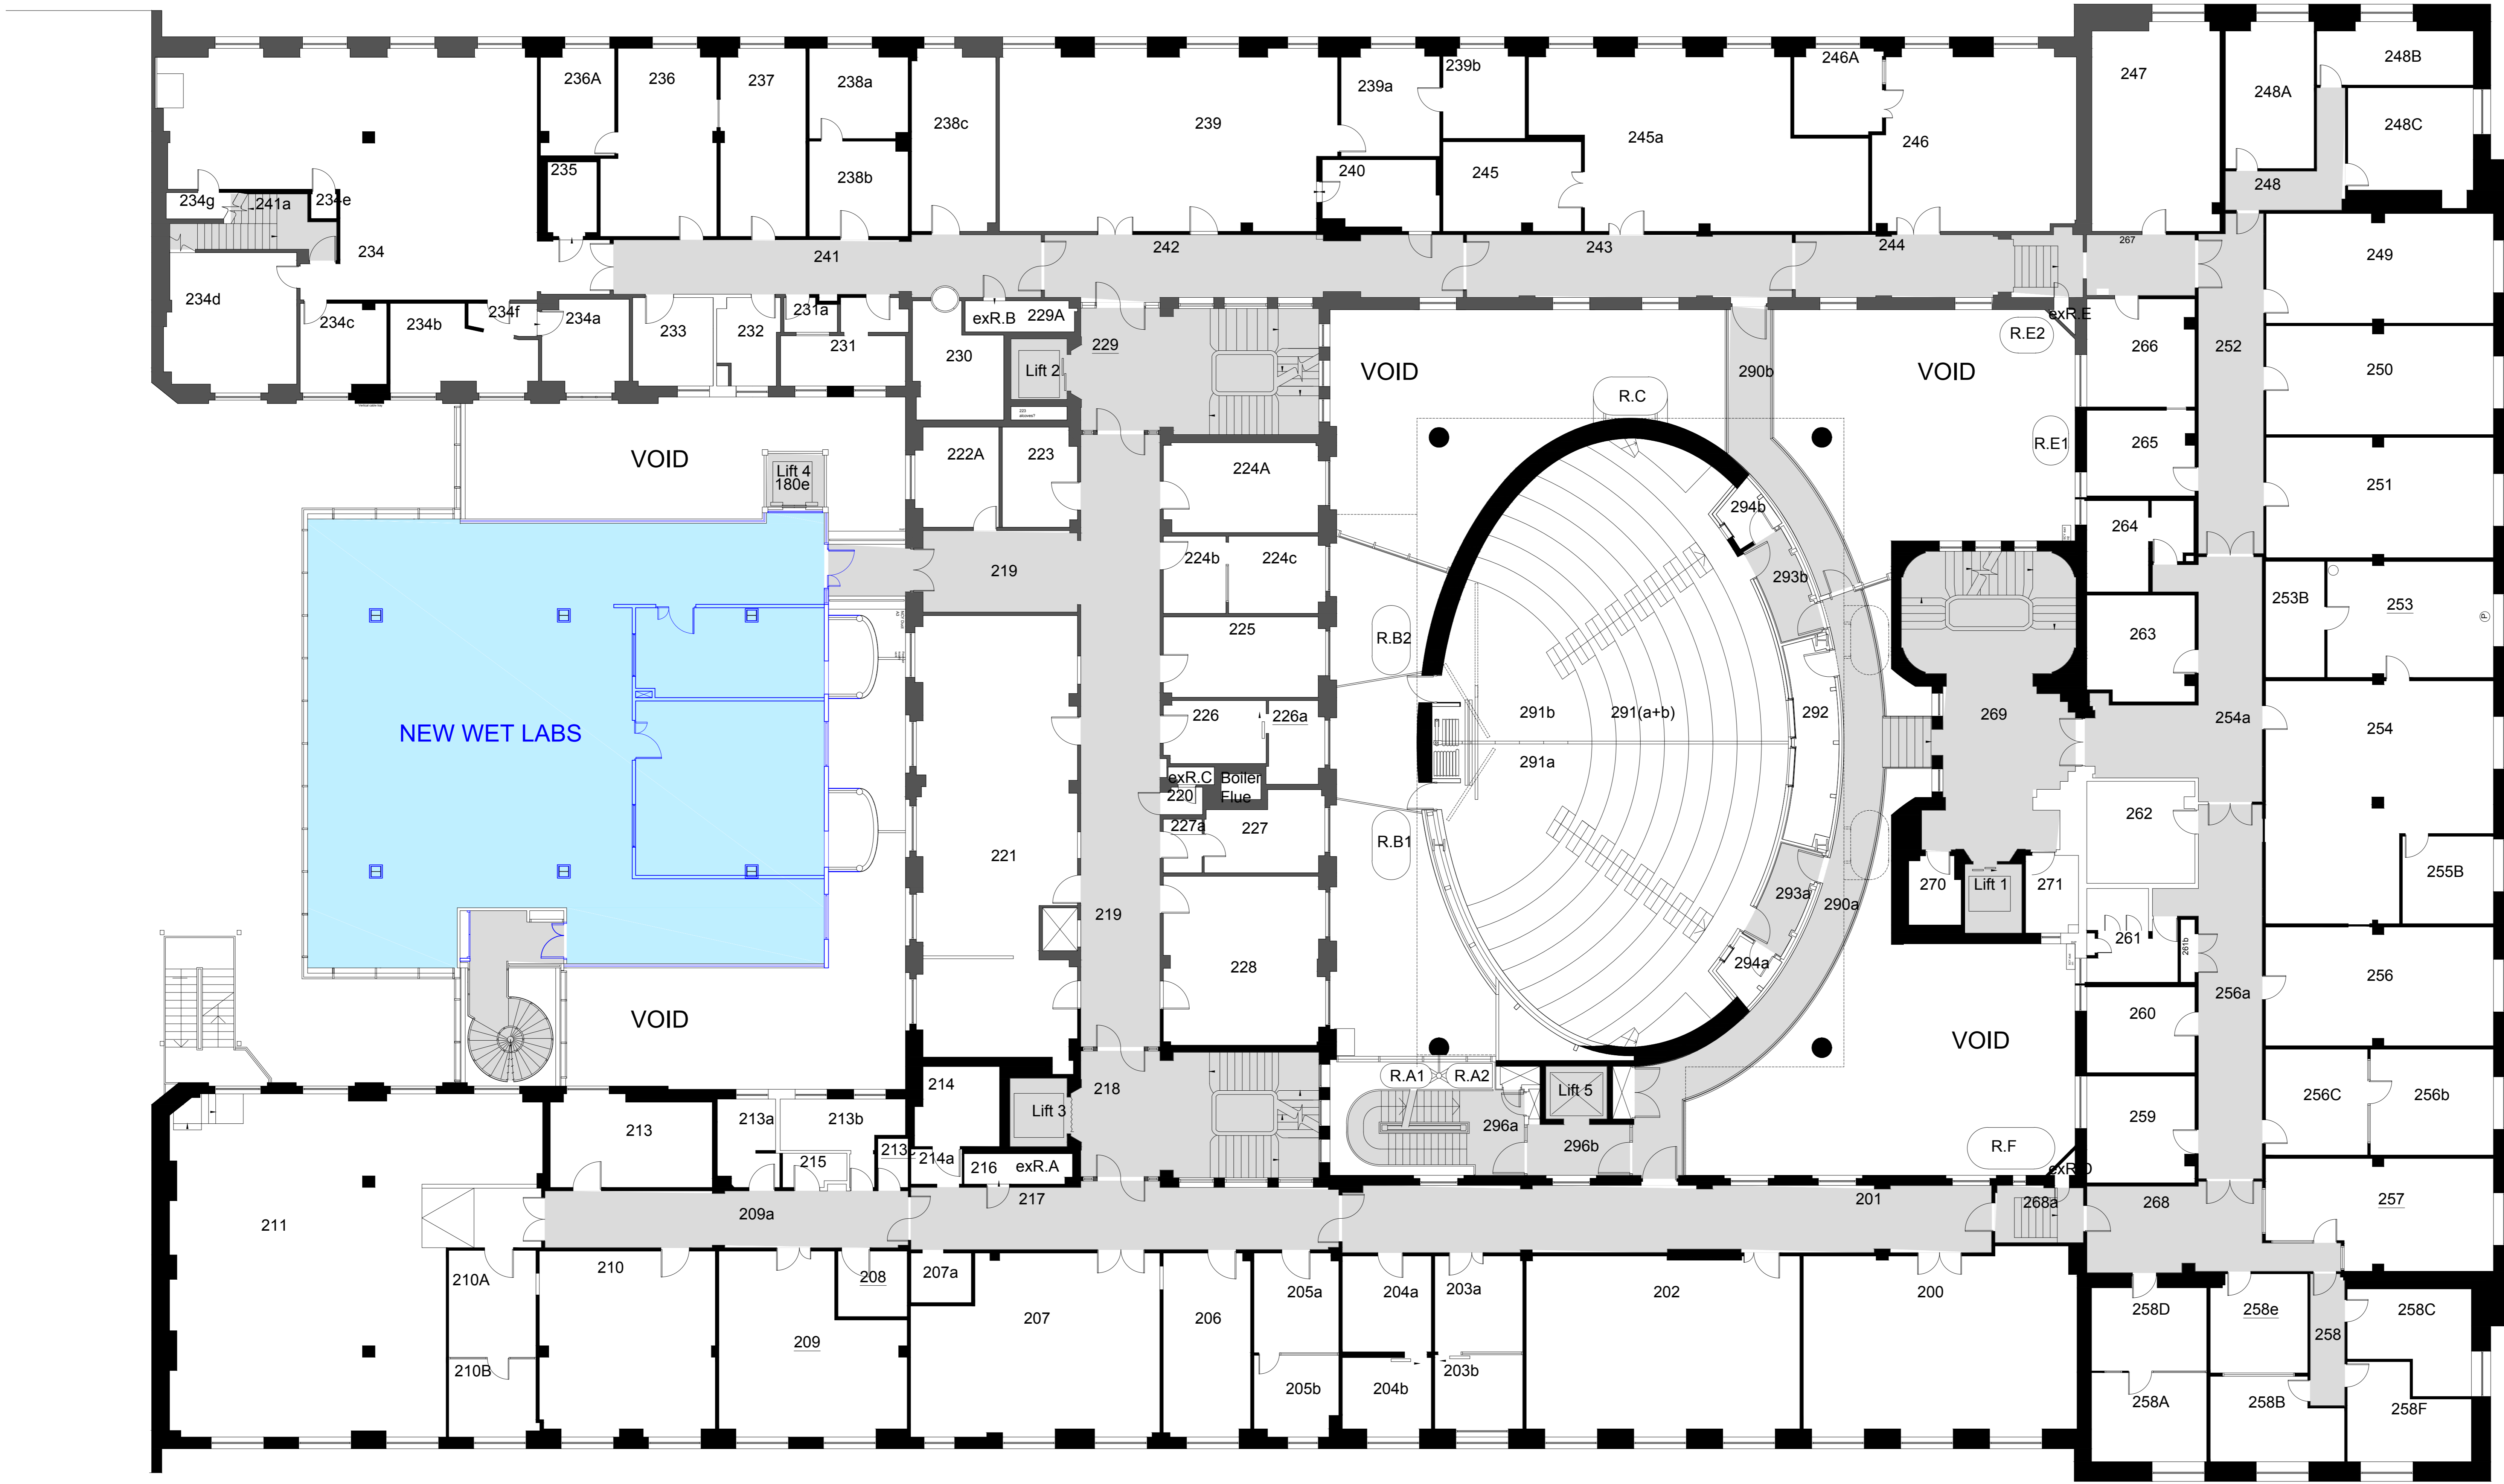

01 Proposed Level 02 Plan
 18-1102 Scale = 1:100

P00 19.12.17 TOD CR AS First Issue			
Rev	Date	By	Description
Job Title			
LONDON SCHOOL OF HYGIENE AND TROPICAL MEDICINE (KEPPEL STREET)			
Drawing Title			
GA Plan Level 02 Proposed New Works			
IAN RITCHIE ARCHITECTS LTD 110 Three Colt Street London E14 8AZ TEL: (+44) 2073381100 Fax: (+44) 2073381199			
Status PLANNING			
Scale	1:100@A0		Date
Drawn	Checked	Approved	
TOD	CR	AS	
Job No.	Drawing No.	Rev.	
739	IRAL-P1-08-1102	P00	