



Charles Clore House

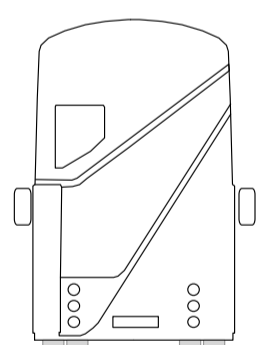

A Existing Bedford Way Elevation  
Scale: 1:100

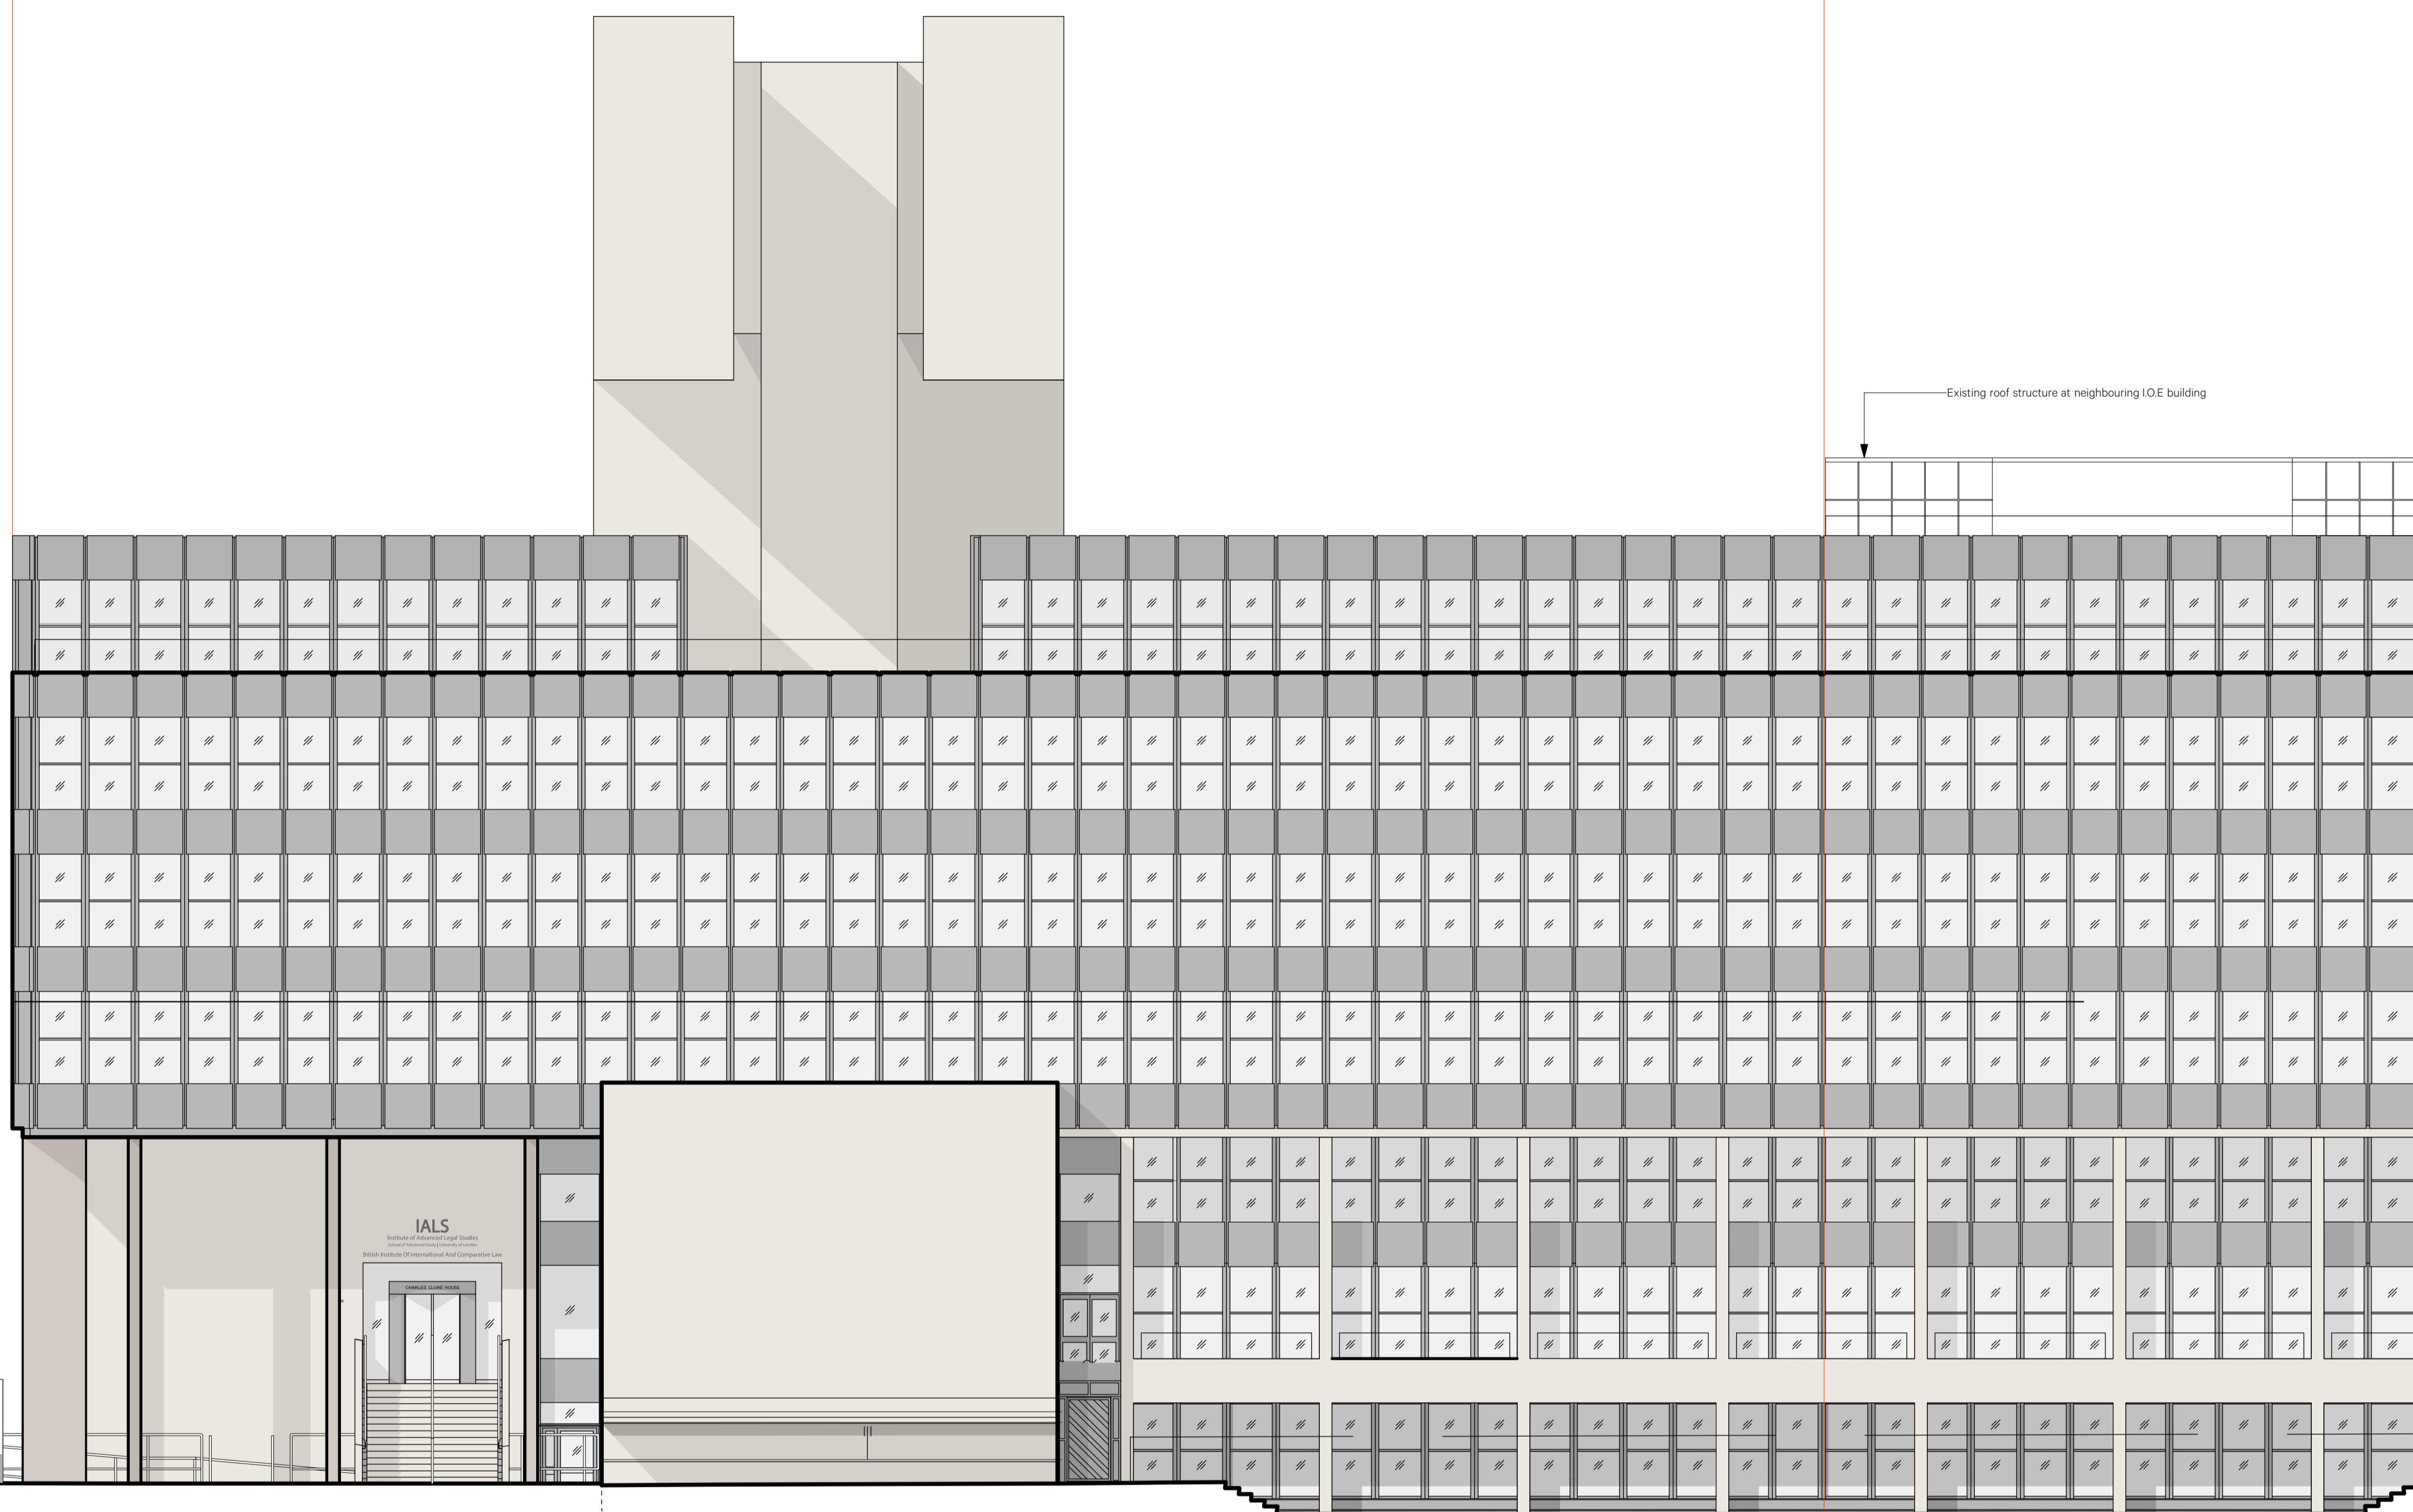

Revision	Date	Amendment	Notes	Client	Project	Drawing	Scale	Date	Drawn	BM	Project N°	Drawing N°	Revision	Burwell Deakins		
/	21.12.17	Planning Issue		University of London	IALS Refurbishment	Proposed Bedford Way Elevation	1:100 @ A1	Novemembr 2017	BM		739	739/PL/083	/	info@burwellarchitects.com www.burwellarchitects.com	Unit 0.01 California Building London SE13 7SF +44 (0) 2083 056010	First Floor © Southernhay West Exeter EX1 1JG +44 (0) 1392 423981

NO DIMENSIONS ARE TO BE SCALED FROM THIS DRAWING. THE CONTRACTOR/MANUFACTURER IS RESPONSIBLE FOR CHECKING ALL DIMENSIONS AND QUERYING ANY DISCREPANCIES. THIS DRAWING IS THE PROPERTY OF BDA ARCHITECTS LTD. COPYRIGHT IS RESERVED BY THEM AND THE DRAWING IS ISSUED ON CONDITION THAT IT IS NOT COPIED, REPRODUCED, RETAINED OR DISCLOSED TO ANY UNAUTHORISED PERSON, EITHER WHOLLY OR IN PART, WITHOUT WRITTEN CONSENT.