




Proposed ground floor plan

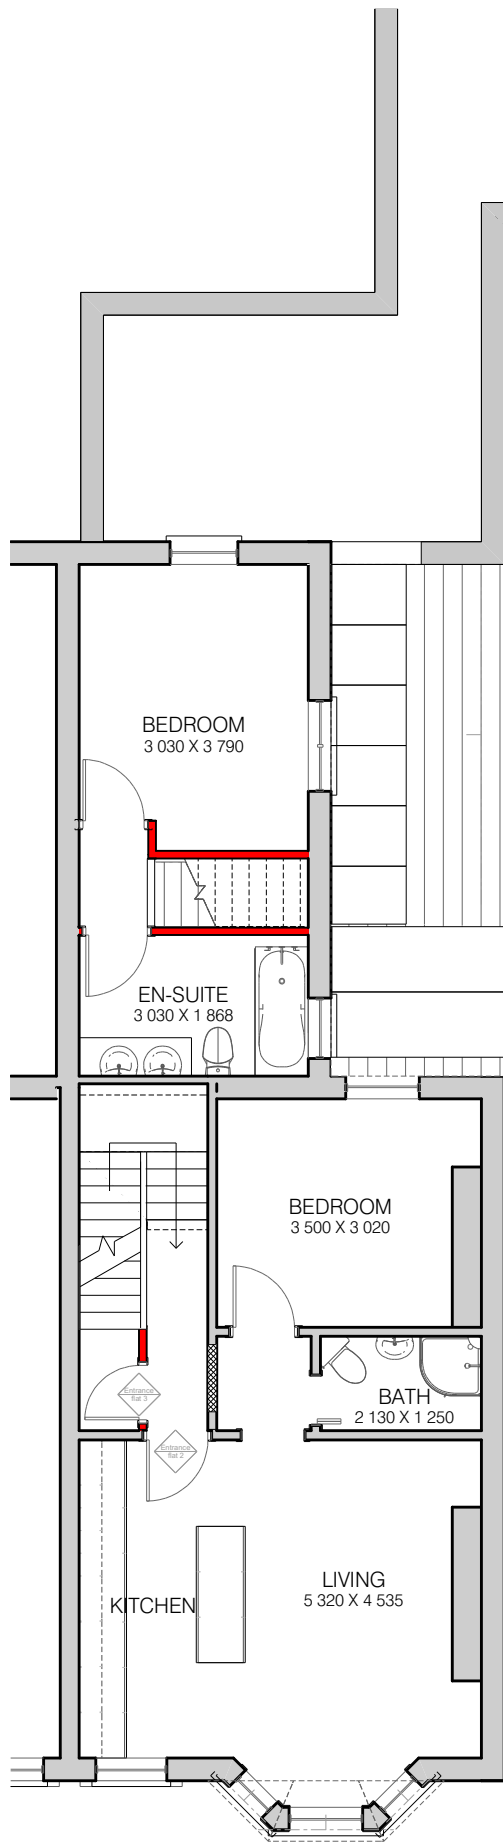

Proposed first floor plan

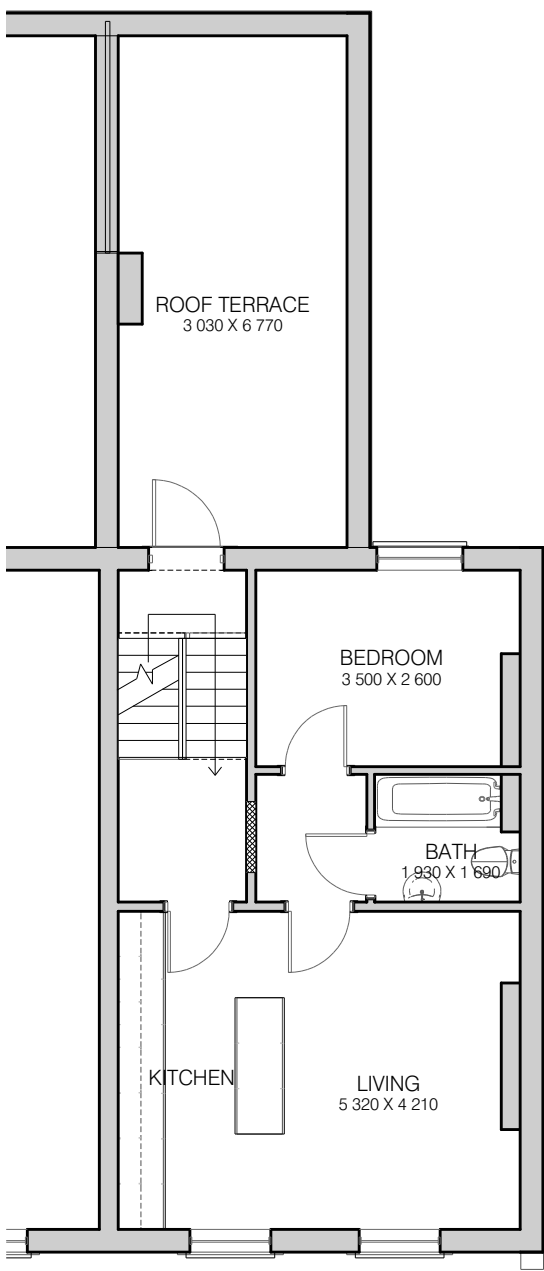

Proposed second floor plan

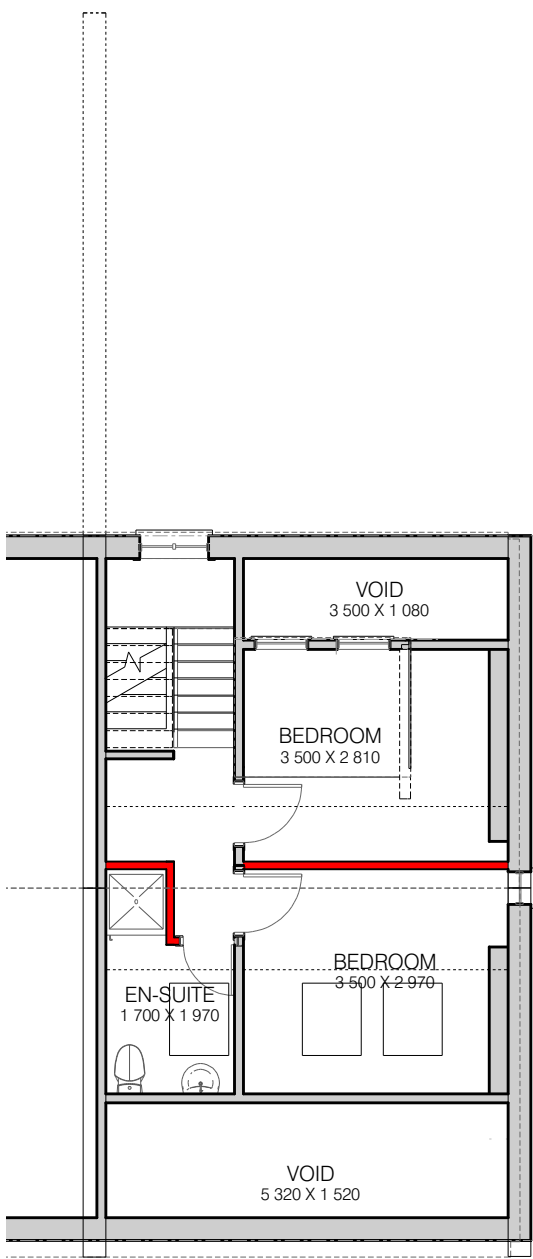

Proposed third floor plan