


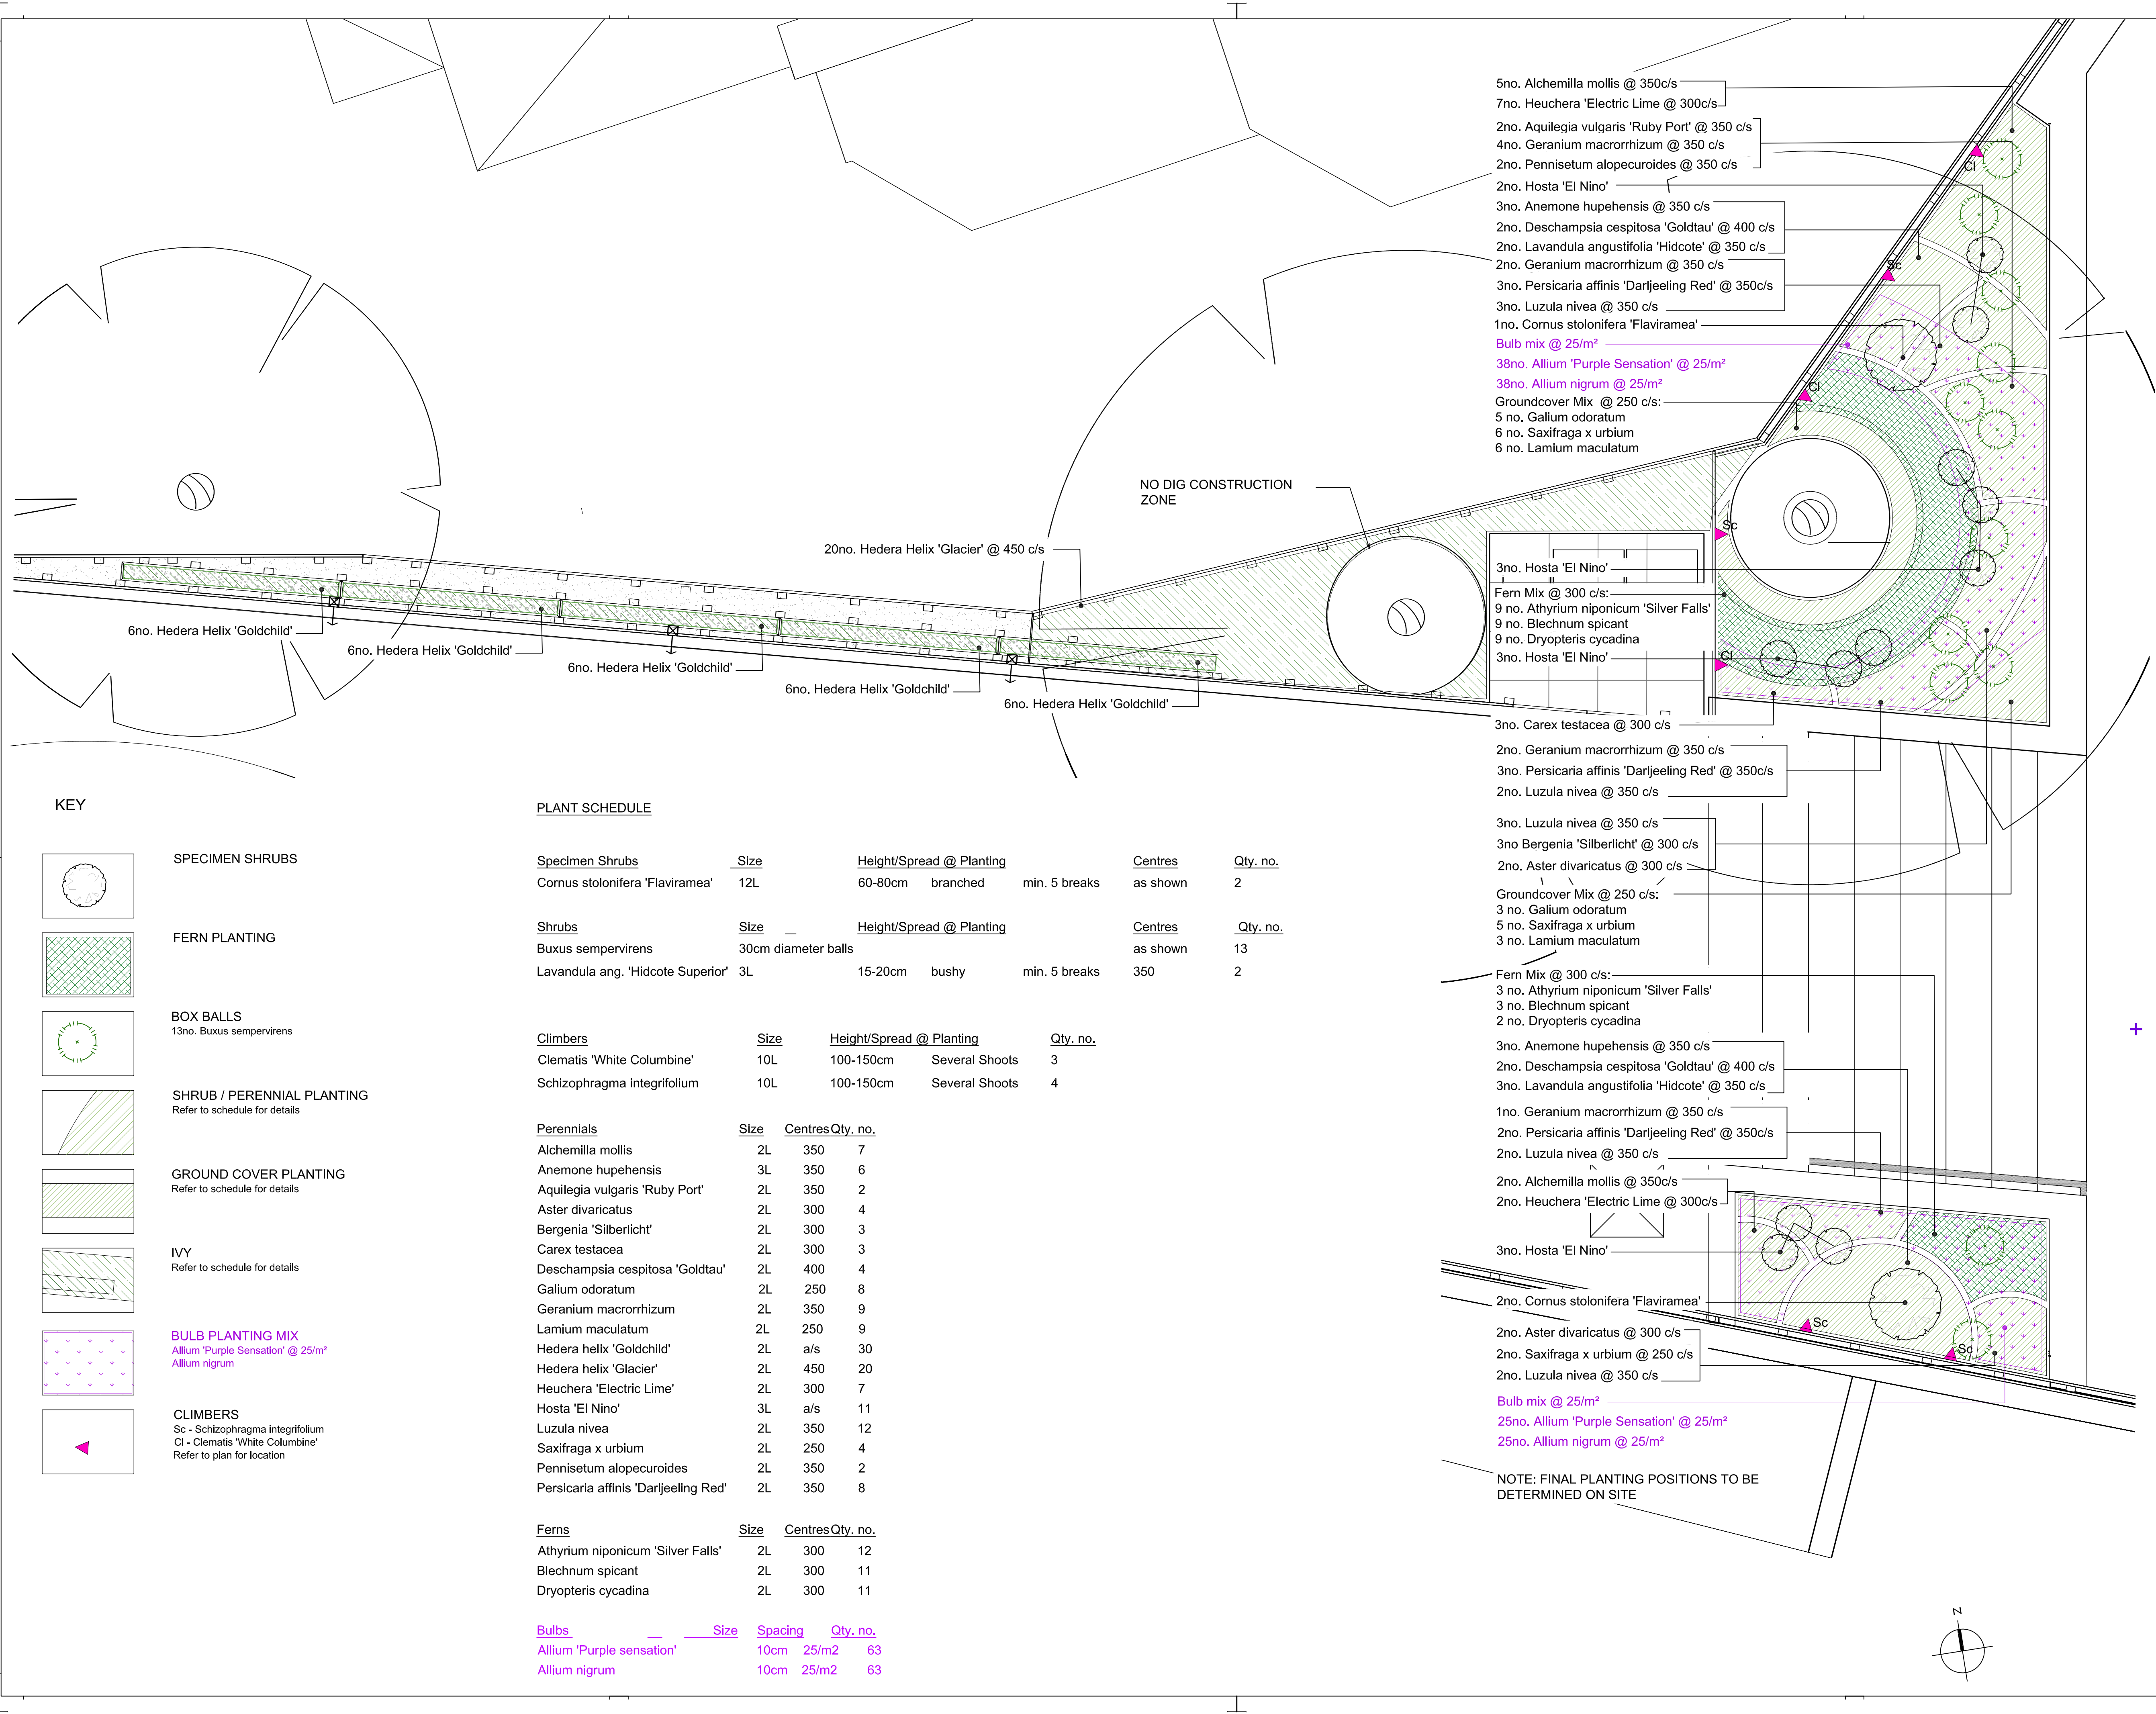

All dimensions to be verified on site. Figured dimensions to take precedent to those scaled. Any areas indicated on this drawing are for guidance only, no responsibility is taken for their accuracy.

The drawing is the property of Applied Landscape Design Limited. Copyright is reserved by them and the drawing is issued on the condition that it is not copied, reproduced, retained or disclosed to any unauthorized person, either wholly or in part without the written consent in writing of Applied Landscapes.

© 2017 Applied Landscape Design Limited. All rights reserved.

CDM/H&S

With reference to the hazard risk register the following are high lighted as potential risks:

- Access to plant & maintain ivy planters positioned on top of the boundary fences
- Lifting trees into rear garden and sunken courtyard spaces
- Access to elevated / high level ivy planter above sunken courtyards
- General handling of materials from delivery areas, back to and down into the external spaces
- Works over waterproofed structure (particularly in zones with shallow build ups over ventilation areas, below lawns and at structural upstands)

NOTES / KEY:

REFERENCE DRAWINGS/DOCUMENTS

Ref	Description
ALD639_PL400	Planting Plan Layout, Sheet location plan
ALD639_PL402-403	Planting Plan Layout, Ground Floor
ALD639_PL411	Planting Plan Layout, Basement 1 Courtyard
ALD639_PL421	Planting Plan Layout, Basement 2 Lightwell

REVISIONS

Rev	Description	Date
P02	Minor amendments following comments	14.07.2017
P01	First issue for review / comment	15.05.2017

no. issued date

CLIENT:

VABEL

LANDSCAPE ARCHITECT:

ALD applied landscape design

The Threshing Barn, Bignell Park Barns, Chesterton, Nr. Bicester, Oxfordshire OX26 1TD
Tel: 01869 249776 Fax: 01869 327613
Email: mail@appliedlandscape.co.uk

PROJECT:

LYNDHURST GARDENS

DRAWING TITLE:

PLANTING PLAN LAYOUT
GROUND FLOOR
DRIVEWAY

drawn: CW	checked: KmJ
scale: 1:25 @ A1	date: 10.04.2017
status: Review / comment	xref file ref: ALD639_PLbase
PROJECT NO. 639/14	DRAWING NUMBER: PL401
	REVISION: P02

ORIGINAL A1 SIZE SHEET