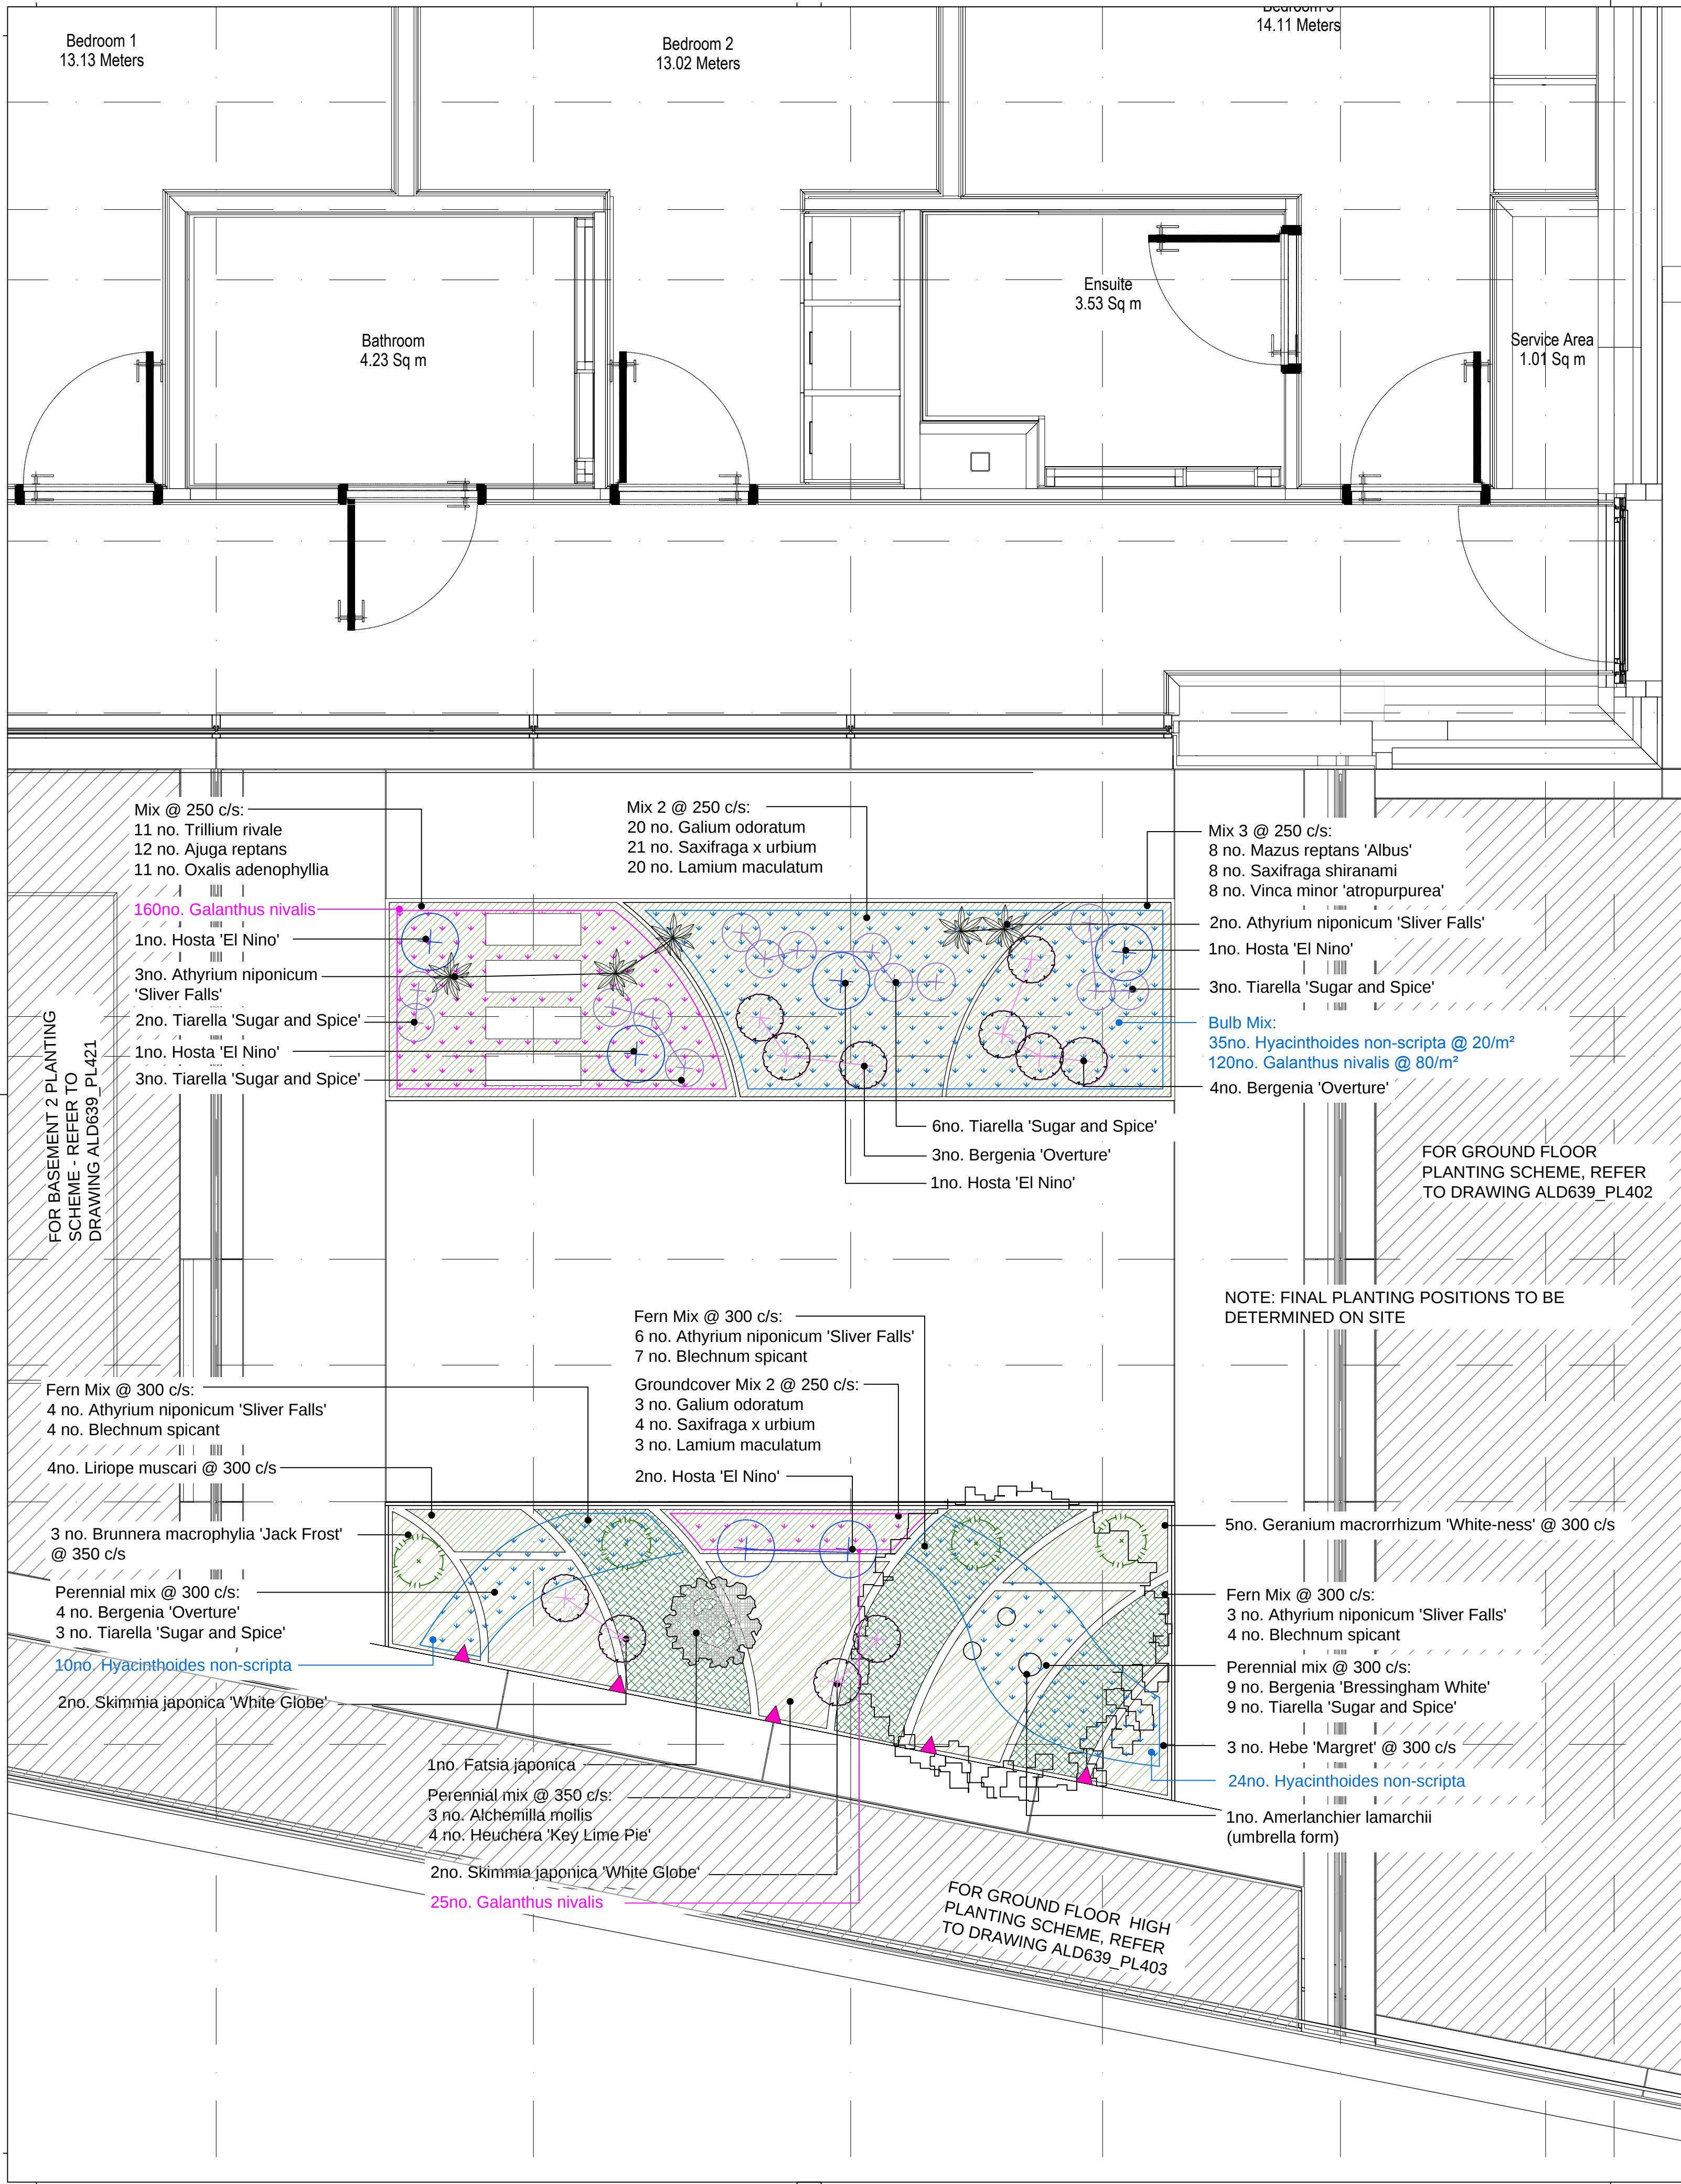
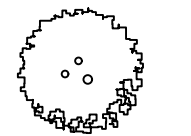


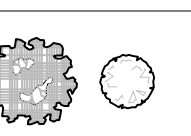


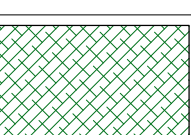
PLANT SCHEDULE

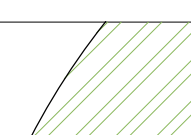
| Tree species                       | Height    | Root Condition           | Form                      | No.      |     |    |
|------------------------------------|-----------|--------------------------|---------------------------|----------|-----|----|
| Amelanchier lamarkii               | 300-350cm | Containerised            | Multistem - umbrella form | 1        |     |    |
|                                    |           |                          |                           |          |     |    |
| Perennials / Grasses               | Size      | Centres(mm)              | No.                       |          |     |    |
| Geranium macrorrhizum 'White-Ness' | 2L        | 300                      | 5                         |          |     |    |
| Ajuga reptans                      | 2L        | 250                      | 12                        |          |     |    |
| Bergenia 'Bressingham White'       | 2L        | 300                      | 9                         |          |     |    |
| Bergenia 'Overture'                | 2L        | 300 / as shown           | 11                        |          |     |    |
| Brunnera macrophylla 'Jack Frost'  | 2L        | 350                      | 3                         |          |     |    |
| Galium odoratum                    | 2L        | 250                      | 23                        |          |     |    |
| Geranium macrorrhizum 'White-ness' | 2L        | 300                      | 5                         |          |     |    |
| Hosta 'El Nino'                    | 3L        | as shown                 | 6                         |          |     |    |
| Heuchera 'Key Lime Pie'            | 2L        | 350                      | 4                         |          |     |    |
| Lamium maculatum                   | 2L        | 250                      | 23                        |          |     |    |
| Liriope muscari                    | 2L        | 300                      | 4                         |          |     |    |
| Mazus reptans 'Albus'              | 2L        | 250                      | 8                         |          |     |    |
| Oxalis adenophyllia                | 2L        | 250                      | 11                        |          |     |    |
| Saxifraga x urbium                 | 2L        | 250                      | 24                        |          |     |    |
| Saxifraga shiranami                | 2L        | 250                      | 8                         |          |     |    |
| Tiarella 'Sugar and Spice'         | 2L        | 300 / as shown           | 26                        |          |     |    |
| Trillium rivale                    | 2L        | 250                      | 11                        |          |     |    |
| Vinca minor 'atropurpurea'         | 2L        | 250                      | 8                         |          |     |    |
|                                    |           |                          |                           |          |     |    |
| Specimen Shrub                     | Size      | Height/Spread @ Planting |                           | No.      |     |    |
| Buxus sempervirens                 | 30cm      | diameter balls           |                           | 4        |     |    |
| Skimmia japonica 'White Globe'     | 5L        | 40-60cm                  | Bushy                     | 4        |     |    |
| Fatsia japonica                    | 10L       | 60-80cm                  | Leader                    | 1        |     |    |
|                                    |           |                          |                           |          |     |    |
| Shrub                              | Size      | Height/Spread @ Planting | Centres(mm)               | No.      |     |    |
| Hebe 'Margret'                     | 3L        | 20-30cm                  | bushy                     | 5 breaks | 300 | 22 |
|                                    |           |                          |                           |          |     |    |
| Ferns                              | Size      | Centres(mm)              | No.                       |          |     |    |
| Athyrium niponicum 'Sliver Falls'  | 2L        | 300                      | 18                        |          |     |    |
| Blechnum spicant                   | 2L        | 300                      | 15                        |          |     |    |
|                                    |           |                          |                           |          |     |    |
| Climber                            | Size      | Height/Spread @ Planting | No.                       |          |     |    |
| Pileostegia viburnoides            | 10L       | 100-150cm                | Several Shoots            | 5        |     |    |
|                                    |           |                          |                           |          |     |    |
| Bulbs                              | Size      | Density                  | No.                       |          |     |    |
| Galanthus nivalis                  | 5/6cm     | 80/m2                    | 305                       |          |     |    |
| Hyacinthoides non-scripta          | 8/9cm     | 20/m2                    | 69                        |          |     |    |

KEY

- 

MULTISTEM TREES  
1no. Amelanchier lamarkii
- 

SPECIMEN SHRUBS  
Refer to schedule for details
- 

FERN PLANTING  
Refer to schedule for details
- 

SHRUB / PERENNIAL PLANTING  
Refer to schedule for details
- 

GROUND COVER PLANTING  
Refer to schedule for details
- 

BOX BALLS  
4no. Buxus sempervirens
- 

BULB PLANTING  
Refer to schedule for details
- 

CLIMBERS  
5no. Pileostegia viburnoides

All dimensions to be verified on site. Figured dimensions to take precedent to those scaled. Any areas indicated on this drawing are for guidance only, no responsibility is taken for their accuracy.

The drawing is the property of Applied Landscape Design Limited. Copyright is reserved by them and the drawing is issued on the condition that it is not copied, reproduced, retained or disclosed to any unauthorised person, either wholly or in part without the written consent in writing of Applied Landscapes.

© 2017 Applied Landscape Design Limited. All rights reserved.

CDM/H&S

With reference to the hazard risk register the following are high lighted as potential risks:

- Access to plant & maintain ivy planters positioned on top of the boundary fences
- Lifting trees into rear garden and sunken courtyard spaces
- Access to elevated / high level ivy planter above sunken courtyards
- General handling of materials from delivery areas, back to and down into the external spaces
- Works over waterproofed structure (particularly in zones with shallow build ups over ventilation areas, below lawns and at structural upstands)

NOTES / KEY:

REFERENCE DRAWINGS/DOCUMENTS

|                  |                                            |
|------------------|--------------------------------------------|
| ALD639_PL400     | Planting Plan Layout, Sheet location plan  |
| ALD639_PL401-403 | Planting Plan Layout, Ground Floor         |
| ALD639_PL411     | Planting Plan Layout, Basement 1 Courtyard |
| ALD639_PL421     | Planting Plan Layout, Basement 2 Lightwell |

REVISIONS

| no. | issued                           | date       |
|-----|----------------------------------|------------|
| P01 | First issue for review / comment | 15.05.2017 |

CLIENT:

**VABEL**

LANDSCAPE ARCHITECT:

**ALD** applied landscape design

The Threshing Barn, Bignell Park Barns, Chesterton, Nr. Bicester, Oxfordshire OX26 1TD  
T: 01869 249776 Fax: 01869 327513  
Email: mail@appliedlandscape.co.uk

PROJECT:

**LYNDHURST GARDENS**

DRAWING TITLE:

**PLANTING PLAN LAYOUT  
BASEMENT 1  
COURTYARD**

|                             |                                 |
|-----------------------------|---------------------------------|
| drawn:<br>CW                | checked:<br>KmJ                 |
| scale:<br>1:25 @ A1         | date:<br>10.04.2017             |
| status:<br>Review / comment | xref file ref:<br>ALD639_PLbase |
| PROJECT NO.<br>639/14       | DRAWING NUMBER:<br>PL411        |
|                             | REVISION:<br>P01                |

ORIGINAL A1 SIZE SHEET