


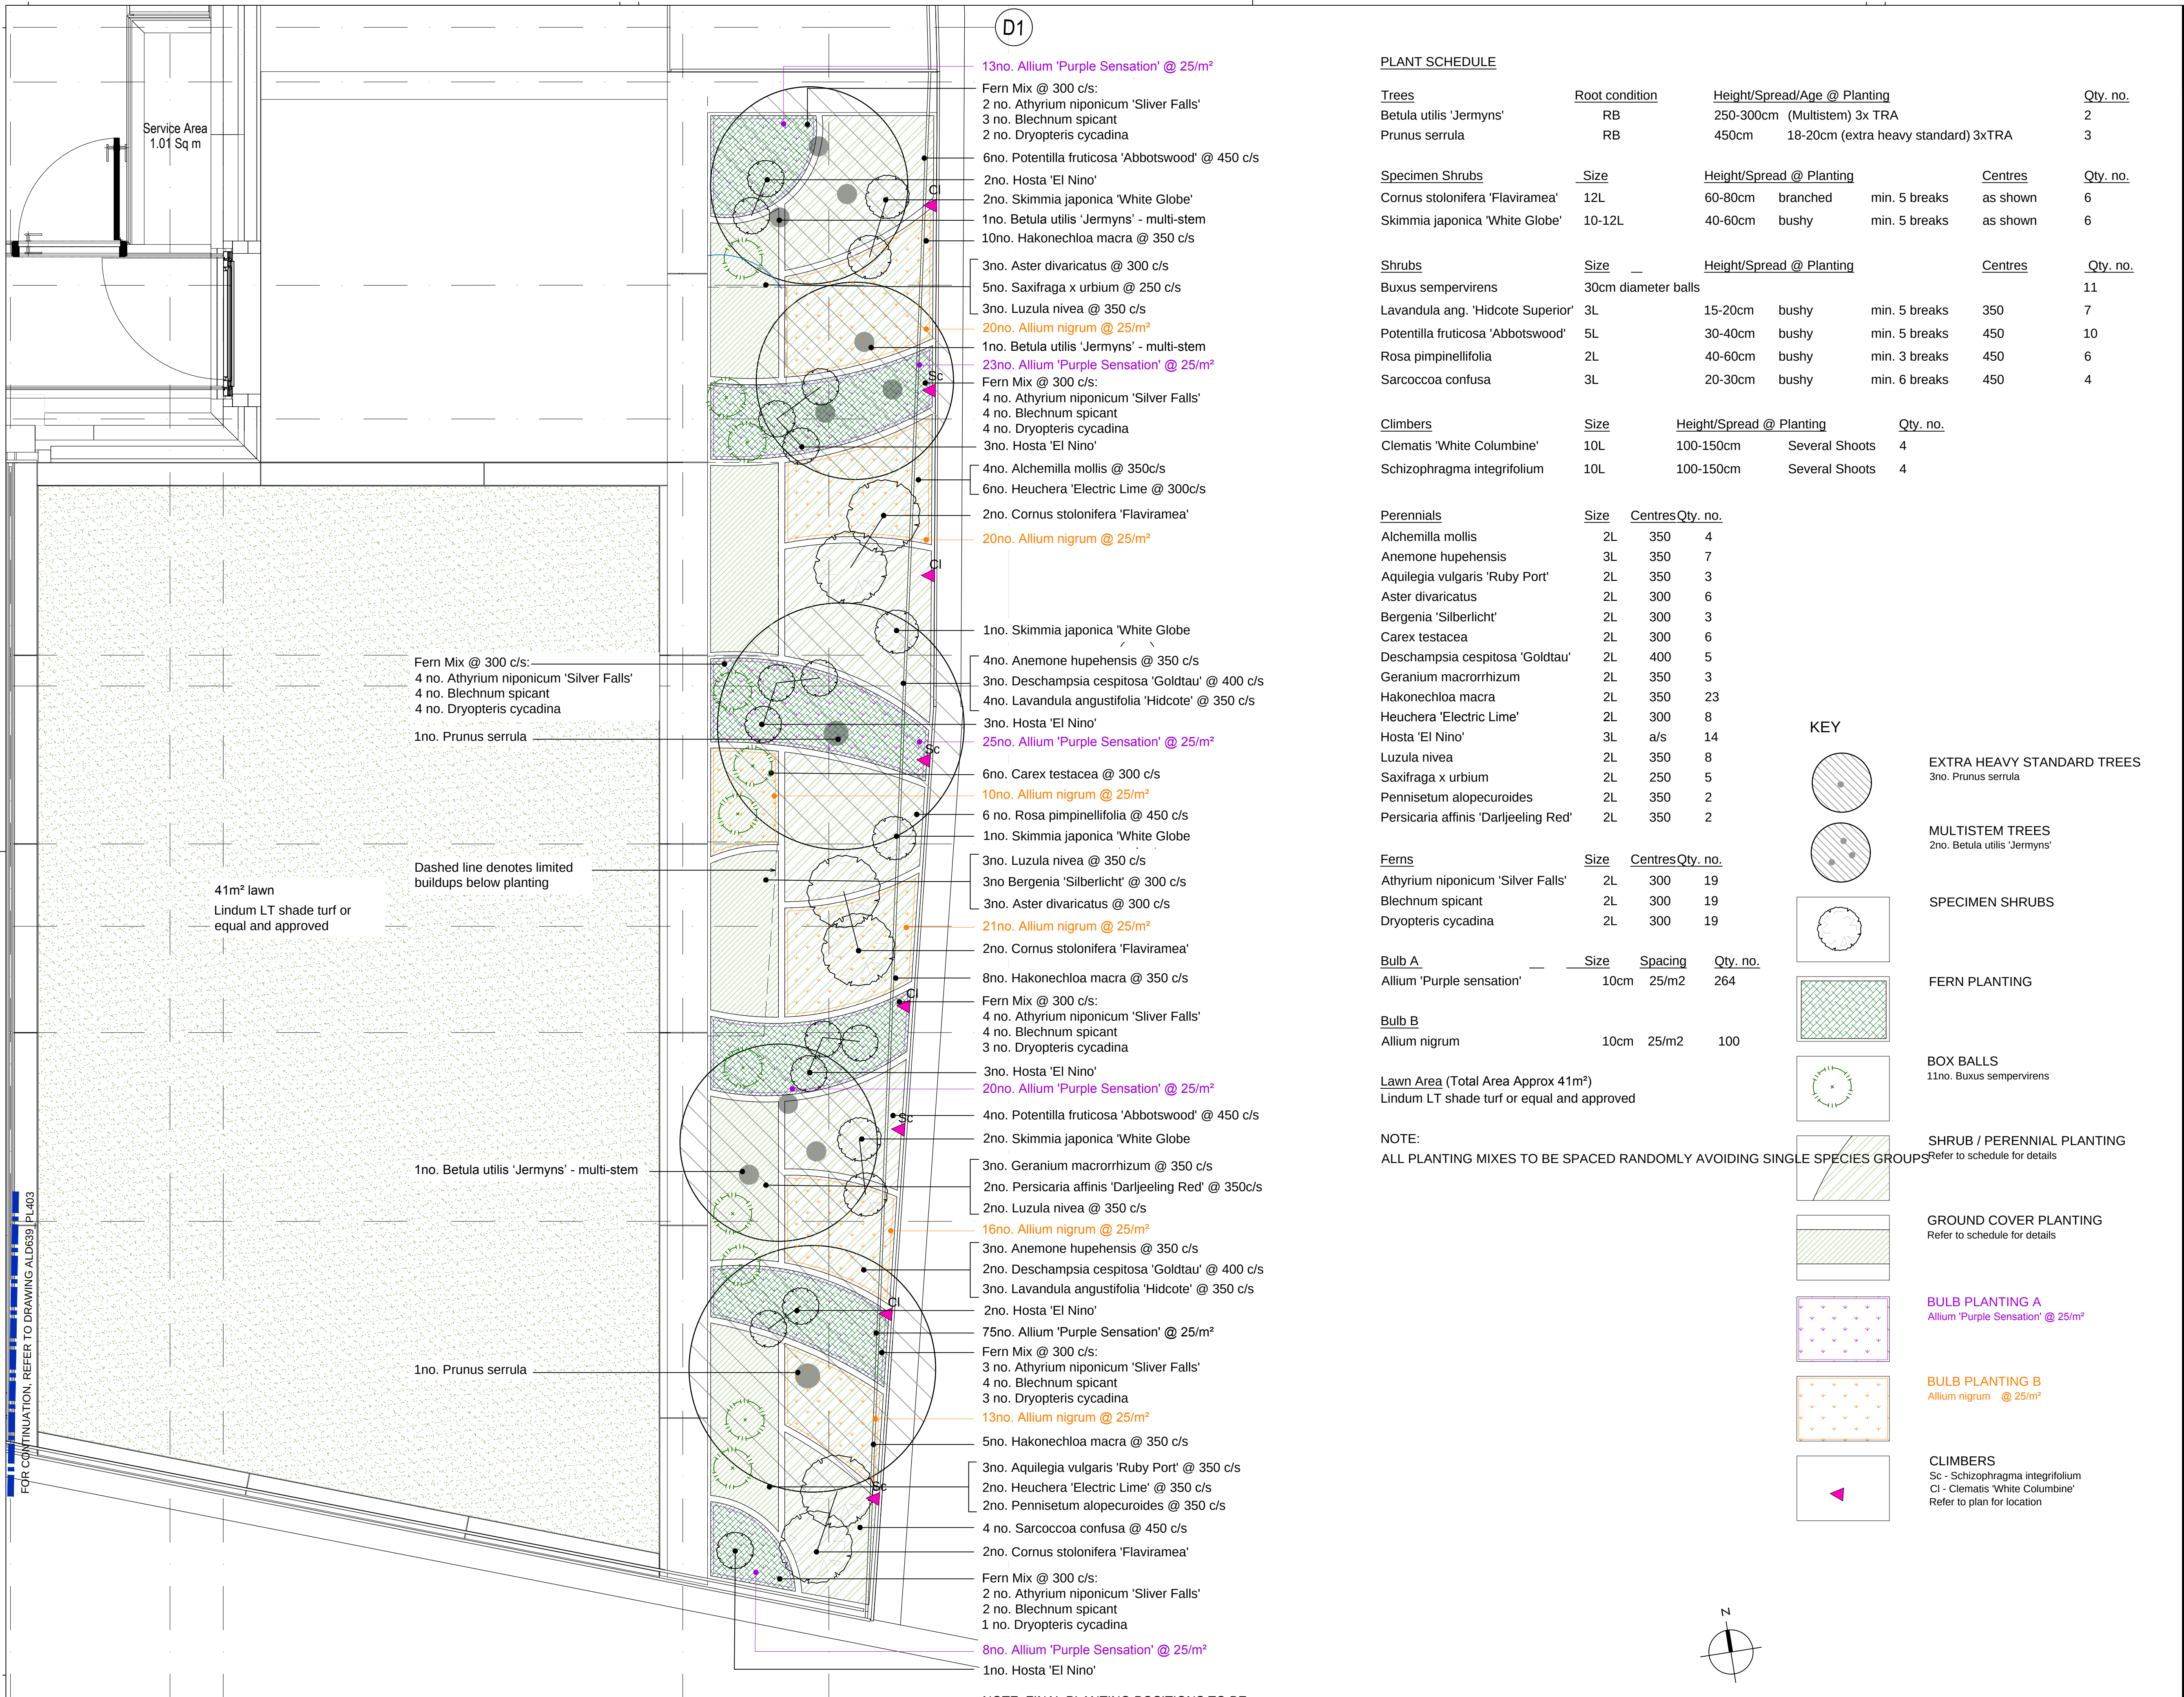

PLANT SCHEDULE

Trees	Root condition	Height/Spread/Age @ Planting	Qty. no.
Betula utilis 'Jermyns'	RB	250-300cm (Multistem) 3x TRA	2
Prunus serrula	RB	450cm 18-20cm (extra heavy standard) 3xTRA	3

Specimen Shrubs	Size	Height/Spread @ Planting	Centres	Qty. no.
Cornus stolonifera 'Flaviramea'	12L	60-80cm branched min. 5 breaks	as shown	6
Skimmia japonica 'White Globe'	10-12L	40-60cm bushy min. 5 breaks	as shown	6

Shrubs	Size	Height/Spread @ Planting	Centres	Qty. no.
Buxus sempervirens	30cm diameter balls			11
Lavandula ang. 'Hidcote Superior'	3L	15-20cm bushy min. 5 breaks	350	7
Potentilla fruticosa 'Abbotswood'	5L	30-40cm bushy min. 5 breaks	450	10
Rosa pimpinellifolia	2L	40-60cm bushy min. 3 breaks	450	6
Sarcococca confusa	3L	20-30cm bushy min. 6 breaks	450	4

Climbers	Size	Height/Spread @ Planting	Qty. no.
Clematis 'White Columbine'	10L	100-150cm Several Shoots	4
Schizophragma integrifolium	10L	100-150cm Several Shoots	4

Perennials	Size	Centres	Qty. no.
Alchemilla mollis	2L	350	4
Anemone hupehensis	3L	350	7
Aquilegia vulgaris 'Ruby Port'	2L	350	3
Aster divaricatus	2L	300	6
Bergenia 'Silberlicht'	2L	300	3
Carex testacea	2L	300	6
Deschampsia cespitosa 'Goldtau'	2L	400	5
Geranium macrorrhizum	2L	350	3
Hakonechloa macra	2L	350	23
Heuchera 'Electric Lime'	2L	300	8
Hosta 'El Nino'	3L	a/s	14
Luzula nivea	2L	350	8
Saxifraga x urbium	2L	250	5
Pennisetum alopecuroides	2L	350	2
Persicaria affinis 'Darjeeling Red'	2L	350	2

Ferns	Size	Centres	Qty. no.
Athyrium niponicum 'Silver Falls'	2L	300	19
Blechnum spicant	2L	300	19
Dryopteris cycadina	2L	300	19

Bulb A	Size	Spacing	Qty. no.
Allium 'Purple sensation'	10cm	25/m2	264

Bulb B	Size	Spacing	Qty. no.
Allium nigrum	10cm	25/m2	100

Lawn Area (Total Area Approx 41m²)
Lindum LT shade turf or equal and approved

NOTE:
ALL PLANTING MIXES TO BE SPACED RANDOMLY AVOIDING SINGLE SPECIES GROUPS

KEY

EXTRA HEAVY STANDARD TREES
3no. Prunus serrula

MULTISTEM TREES
2no. Betula utilis 'Jermyns'

SPECIMEN SHRUBS

FERN PLANTING

BOX BALLS
11no. Buxus sempervirens

SHRUB / PERENNIAL PLANTING
Refer to schedule for details

GROUND COVER PLANTING
Refer to schedule for details

BULB PLANTING A
Allium 'Purple Sensation' @ 25/m²

BULB PLANTING B
Allium nigrum @ 25/m²

CLIMBERS
Sc - Schizophragma integrifolium
Cl - Clematis 'White Columbine'
Refer to plan for location

All dimensions to be verified on site. Figured dimensions to take precedent to those scaled. Any areas indicated on this drawing are for guidance only, no responsibility is taken for their accuracy.

The drawing is the property of Applied Landscape Design Limited. Copyright is reserved by them and the drawing is issued on the condition that it is not copied, reproduced, retained or disclosed to any unauthorized person, either wholly or in part without the written consent in writing of Applied Landscapes.

© 2017 Applied Landscape Design Limited. All rights reserved.

CDM/H&S

With reference to the hazard risk register the following are high lighted as potential risks:

- Access to plant & maintain ivy planters positioned on top of the boundary fences
- Lifting trees into rear garden and sunken courtyard spaces
- Access to elevated / high level ivy planter above sunken courtyards
- General handling of materials from delivery areas, back to and down into the external spaces
- Works over waterproofed structure (particularly in zones with shallow build ups over ventilation areas, below lawns and at structural upstands)

NOTES / KEY:

REFERENCE DRAWINGS/DOCUMENTS

ALD639_PL400	Planting Plan Layout, Sheet location plan
ALD639_PL401-403	Planting Plan Layout, Ground Floor
ALD639_PL411	Planting Plan Layout, Basement 1 Courtyard
ALD639_PL421	Planting Plan Layout, Basement 2 Lightwell

REVISIONS

P01	First issue for review / comment	15.05.2017

no. issued date

CLIENT:

VABEL

LANDSCAPE ARCHITECT:

ALD applied landscape design
The Threshing Barn, Bignell Park Barns,
Chesterton, Nr. Bicester, Oxfordshire OX26 1TD
Tel: 01869 249776 Fax: 01869 327513
Email: mail@appliedlandscape.co.uk

PROJECT:

LYNDHURST GARDENS

DRAWING TITLE:

PLANTING PLAN LAYOUT

GROUND FLOOR

BACK GARDEN

drawn: CW	checked: KmJ
scale: 1:25 @ A1	date: 10.04.2017
status: Review / comment	xref file ref: ALD639_PLbase
PROJECT NO. 639/14	DRAWING NUMBER: PL402
	REVISION: P01

ORIGINAL A1 SIZE SHEET