


1 Existing Section 4-4  
Scale 1 : 200 @ A3




FOR PLANNING APPLICATION

Rev	Date	Description	By	Chkd	App	THE COPYRIGHT DESIGN AND PATENTS ACT 1988 THIS DRAWING IS THIS COPYRIGHT OF TIGG COLL ARCHITECTS LTD AND MUSTNOT BE COPIED OR REPRODUCED IN WHOLE OR PART, BY ANY METHOD WHATSOEVER, WITHOUT THE PRIOR WRITTEN APPROVAL OF TIGG COLL ARCHITECTS LTD  ALL SETTING OUT MUST BE CHECKED ONSITE ALL LEVELS MUST BE CHECKED ONSITE ALL DIMENSIONS MUST BE CHECKED ONSITE DO NOT SCALE FROM THIS DRAWING THIS DRAWING MUST NOT BE USED ONSITE UNLESS ISSUED FOR CONSTRUCTION	TIGG+COLL ARCHITECTS UNIT L17, THE OLD LABORATORIES THE OLD GAS WORKS, 2 MICHAEL ROAD LONDON, SW6 2AD E:INFO@TIGGCOLLARCHITECTS.COM T: 020 3170 6125 TIGGCOLLARCHITECTS.COM	Project
-	20.12.17	Issue for Planning Application	JB	DT	DT			NIDO West Hampstead
								Title
								Existing Section 4-4
								Date
								18.09.15
								Scale [A3] 1:200
								Scale [A1] 1:100
								Drawing no.
								190(2) - PL 033
								Rev.
								-

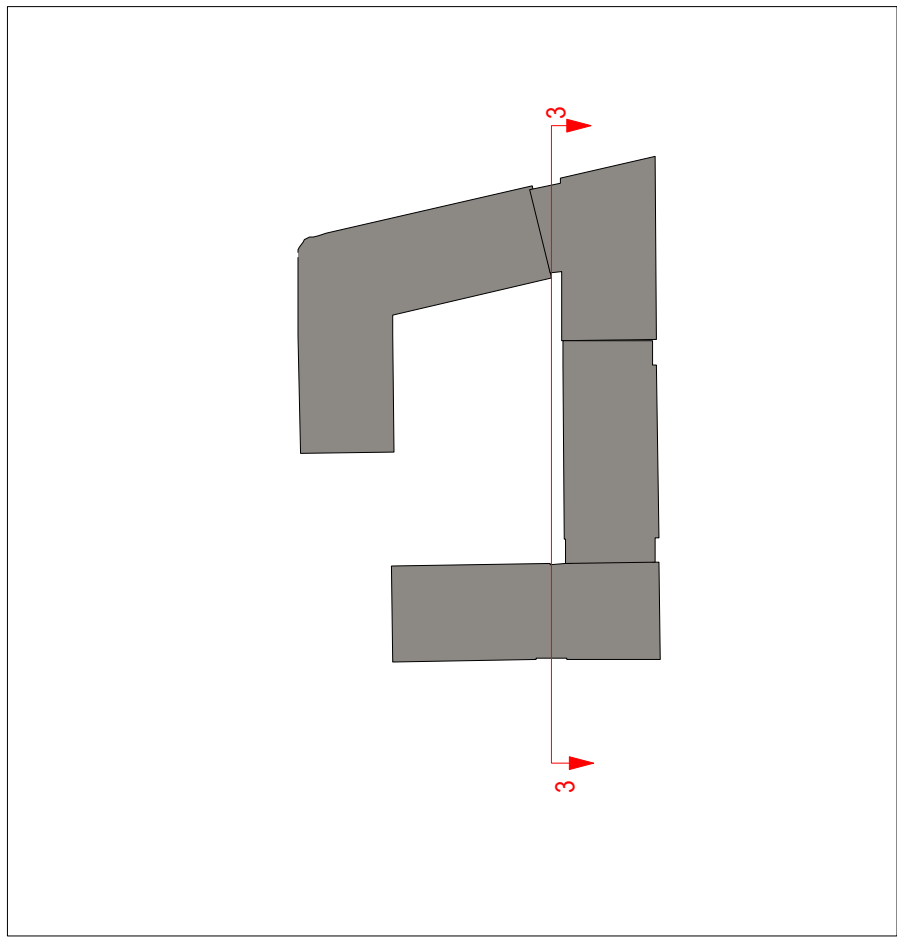

1 Existing Section 3-3  
Scale 1 : 200 @ A3

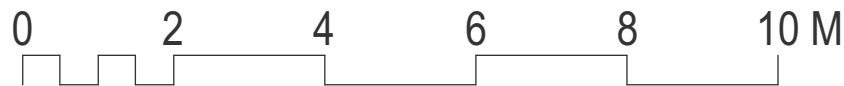


FOR PLANNING APPLICATION

Rev	Date	Description	By	Chkd	App	THE COPYRIGHT DESIGN AND PATENTS ACT 1988 THIS DRAWING IS THIS COPYRIGHT OF TIGG COLL ARCHITECTS LTD AND MUSTNOT BE COPIED OR REPRODUCED IN WHOLE OR PART, BY ANY METHOD WHATSOEVER, WITHOUT THE PRIOR WRITTEN APPROVAL OF TIGG COLL ARCHITECTS LTD
-	20.12.17	Issue for Planning Application	JB	DT	DT	
						ALL SETTING OUT MUST BE CHECKED ONSITE ALL LEVELS MUST BE CHECKED ONSITE ALL DIMENSIONS MUST BE CHECKED ONSITE DO NOT SCALE FROM THIS DRAWING THIS DRAWING MUST NOT BE USED ONSITE UNLESS ISSUED FOR CONSTRUCTION

TIGG+COLL ARCHITECTS

UNIT L17, THE OLD LABORATORIES  
THE OLD GAS WORKS, 2 MICHAEL ROAD  
LONDON, SW6 2AD  
E:INFO@TIGGCOLLARCHITECTS.COM  
T: 020 3170 6125  
TIGGCOLLARCHITECTS.COM

Project			
NIDO West Hampstead			
Title			
Existing Section 3-3			
Date	Scale [A3] 1:200 Scale [A1] 1:100	Drawing no.	Rev.
18.09.15		190(2) - PL 032	-


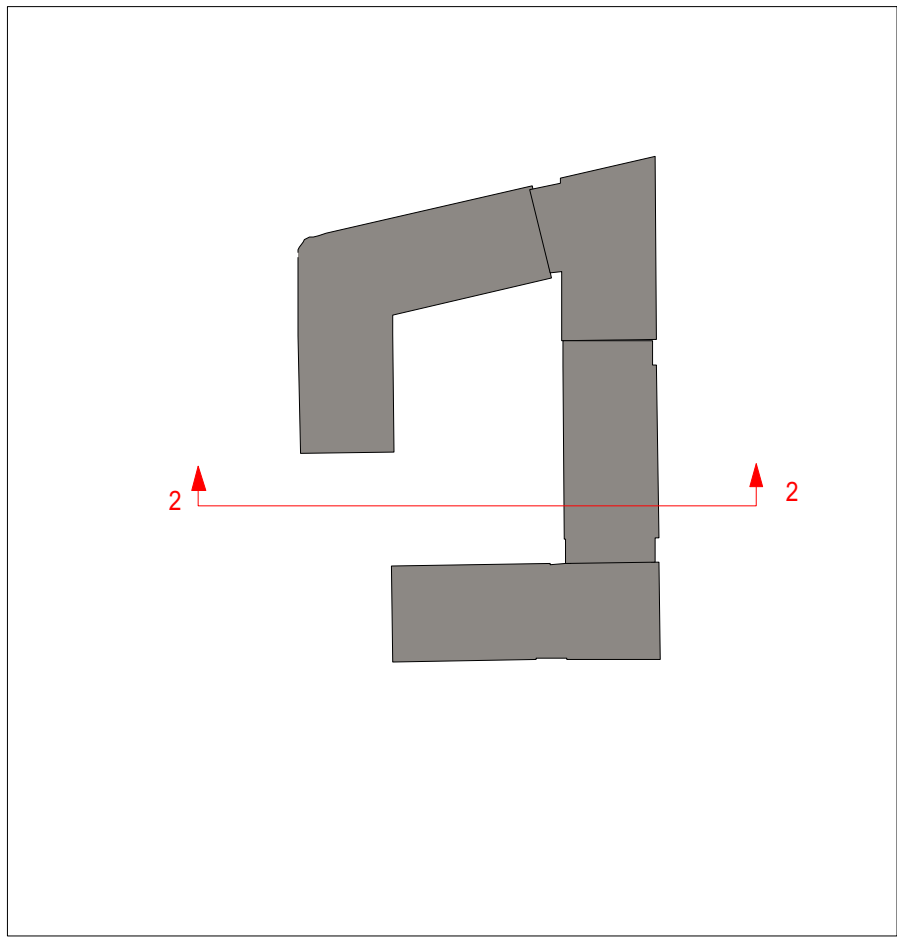


1 Existing Section 2-2  
Scale 1 : 200 @ A3



FOR PLANNING APPLICATION

Rev	Date	Description	By	Chkd	App	THE COPYRIGHT DESIGN AND PATENTS ACT 1988 THIS DRAWING IS THIS COPYRIGHT OF TIGG COLL ARCHITECTS LTD AND MUSTNOT BE COPIED OR REPRODUCED IN WHOLE OR PART, BY ANY METHOD WHATSOEVER, WITHOUT THE PRIOR WRITTEN APPROVAL OF TIGG COLL ARCHITECTS LTD  ALL SETTING OUT MUST BE CHECKED ONSITE ALL LEVELS MUST BE CHECKED ONSITE ALL DIMENSIONS MUST BE CHECKED ONSITE DO NOT SCALE FROM THIS DRAWING THIS DRAWING MUST NOT BE USED ONSITE UNLESS ISSUED FOR CONSTRUCTION	TIGG+COLL ARCHITECTS  UNIT L17, THE OLD LABORATORIES THE OLD GAS WORKS, 2 MICHAEL ROAD LONDON, SW6 2AD  E:INFO@TIGGCOLLARCHITECTS.COM T: 020 3170 6125 TIGGCOLLARCHITECTS.COM	Project NIDO West Hampstead			
-	20.12.17	Issue for Planning Application	JB	DT	DT			Title Existing Section 2-2			
								Date 18.09.15	Scale [A3] 1:200 Scale [A1] 1:100	Drawing no. 190(2) - PL 031	Rev. -

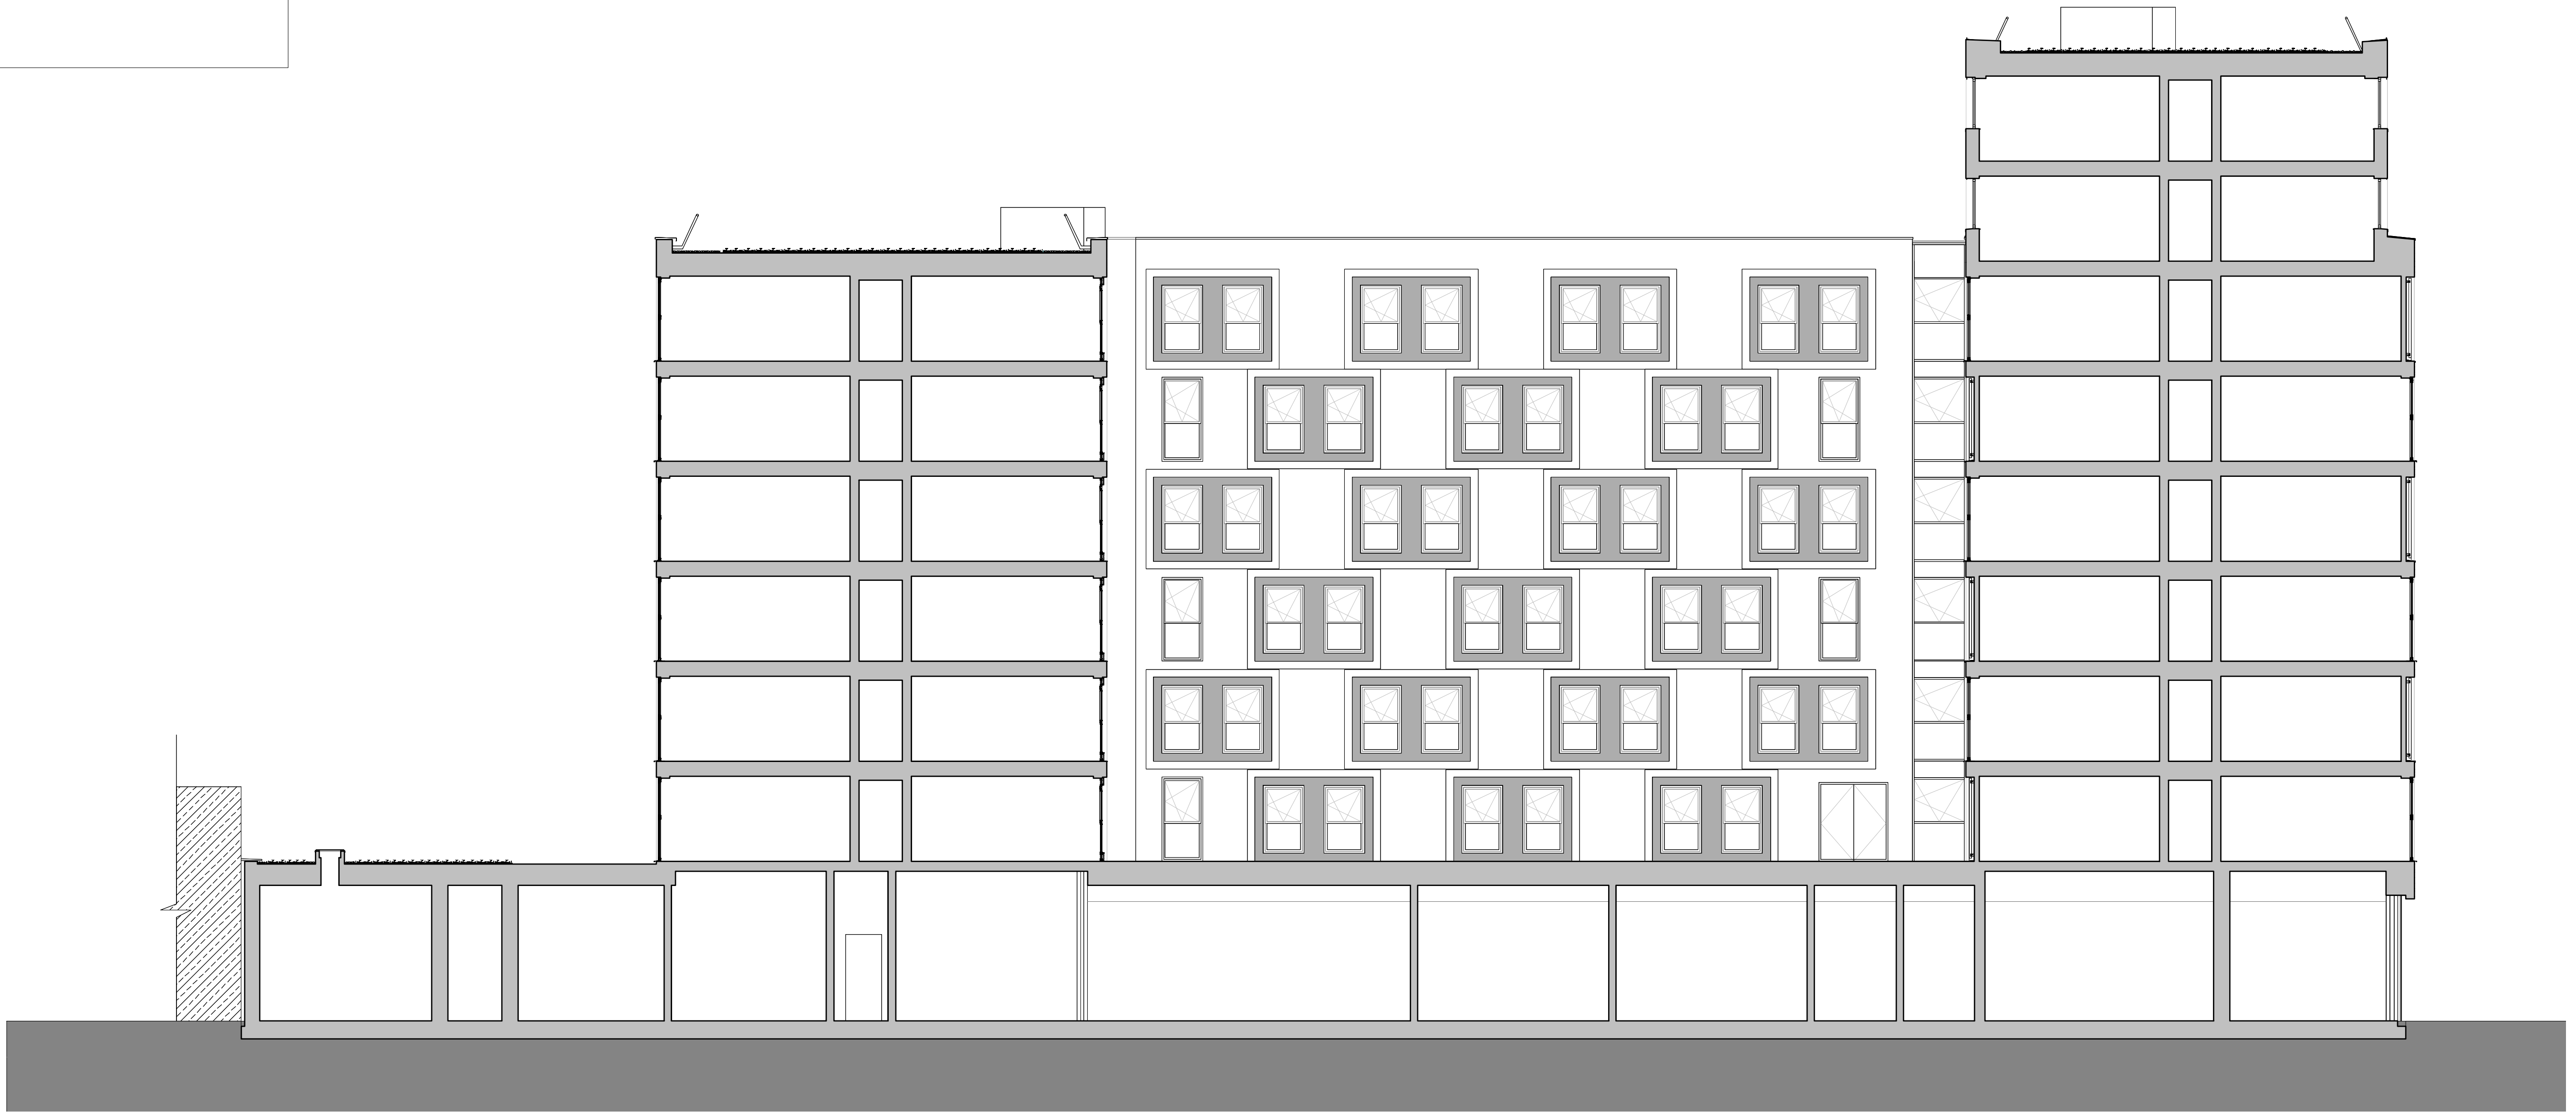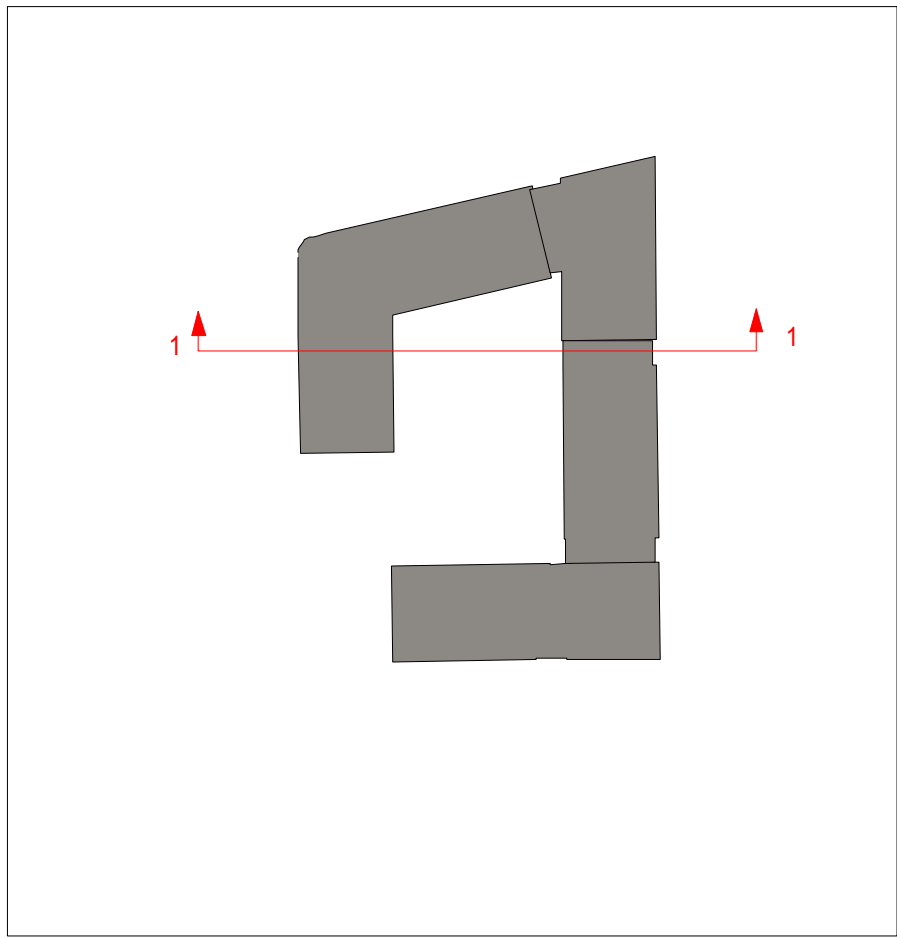

1 Existing Section 1-1  
Scale 1 : 200 @ A3



FOR PLANNING APPLICATION

Rev	Date	Description	By	Chkd	App	THE COPYRIGHT DESIGN AND PATENTS ACT 1988 THIS DRAWING IS THIS COPYRIGHT OF TIGG COLL ARCHITECTS LTD AND MUST NOT BE COPIED OR REPRODUCED IN WHOLE OR PART, BY ANY METHOD WHATSOEVER, WITHOUT THE PRIOR WRITTEN APPROVAL OF TIGG COLL ARCHITECTS LTD  ALL SETTING OUT MUST BE CHECKED ONSITE ALL LEVELS MUST BE CHECKED ONSITE ALL DIMENSIONS MUST BE CHECKED ONSITE DO NOT SCALE FROM THIS DRAWING THIS DRAWING MUST NOT BE USED ONSITE UNLESS ISSUED FOR CONSTRUCTION	TIGG+COLL ARCHITECTS UNIT L17, THE OLD LABORATORIES THE OLD GAS WORKS, 2 MICHAEL ROAD LONDON, SW6 2AD E: INFO@TIGGCOLLARCHITECTS.COM T: 020 3170 6125 TIGGCOLLARCHITECTS.COM	Project NIDO West Hampstead		
-	20.12.17	Issue for Planning Application	JB	DT	DT			Title Existing Section 1-1		
								Date	Scale [A3] 1:200 Scale [A1] 1:100	Drawing no.
								18.09.15		190(2) - PL 030
										Rev.
										-