



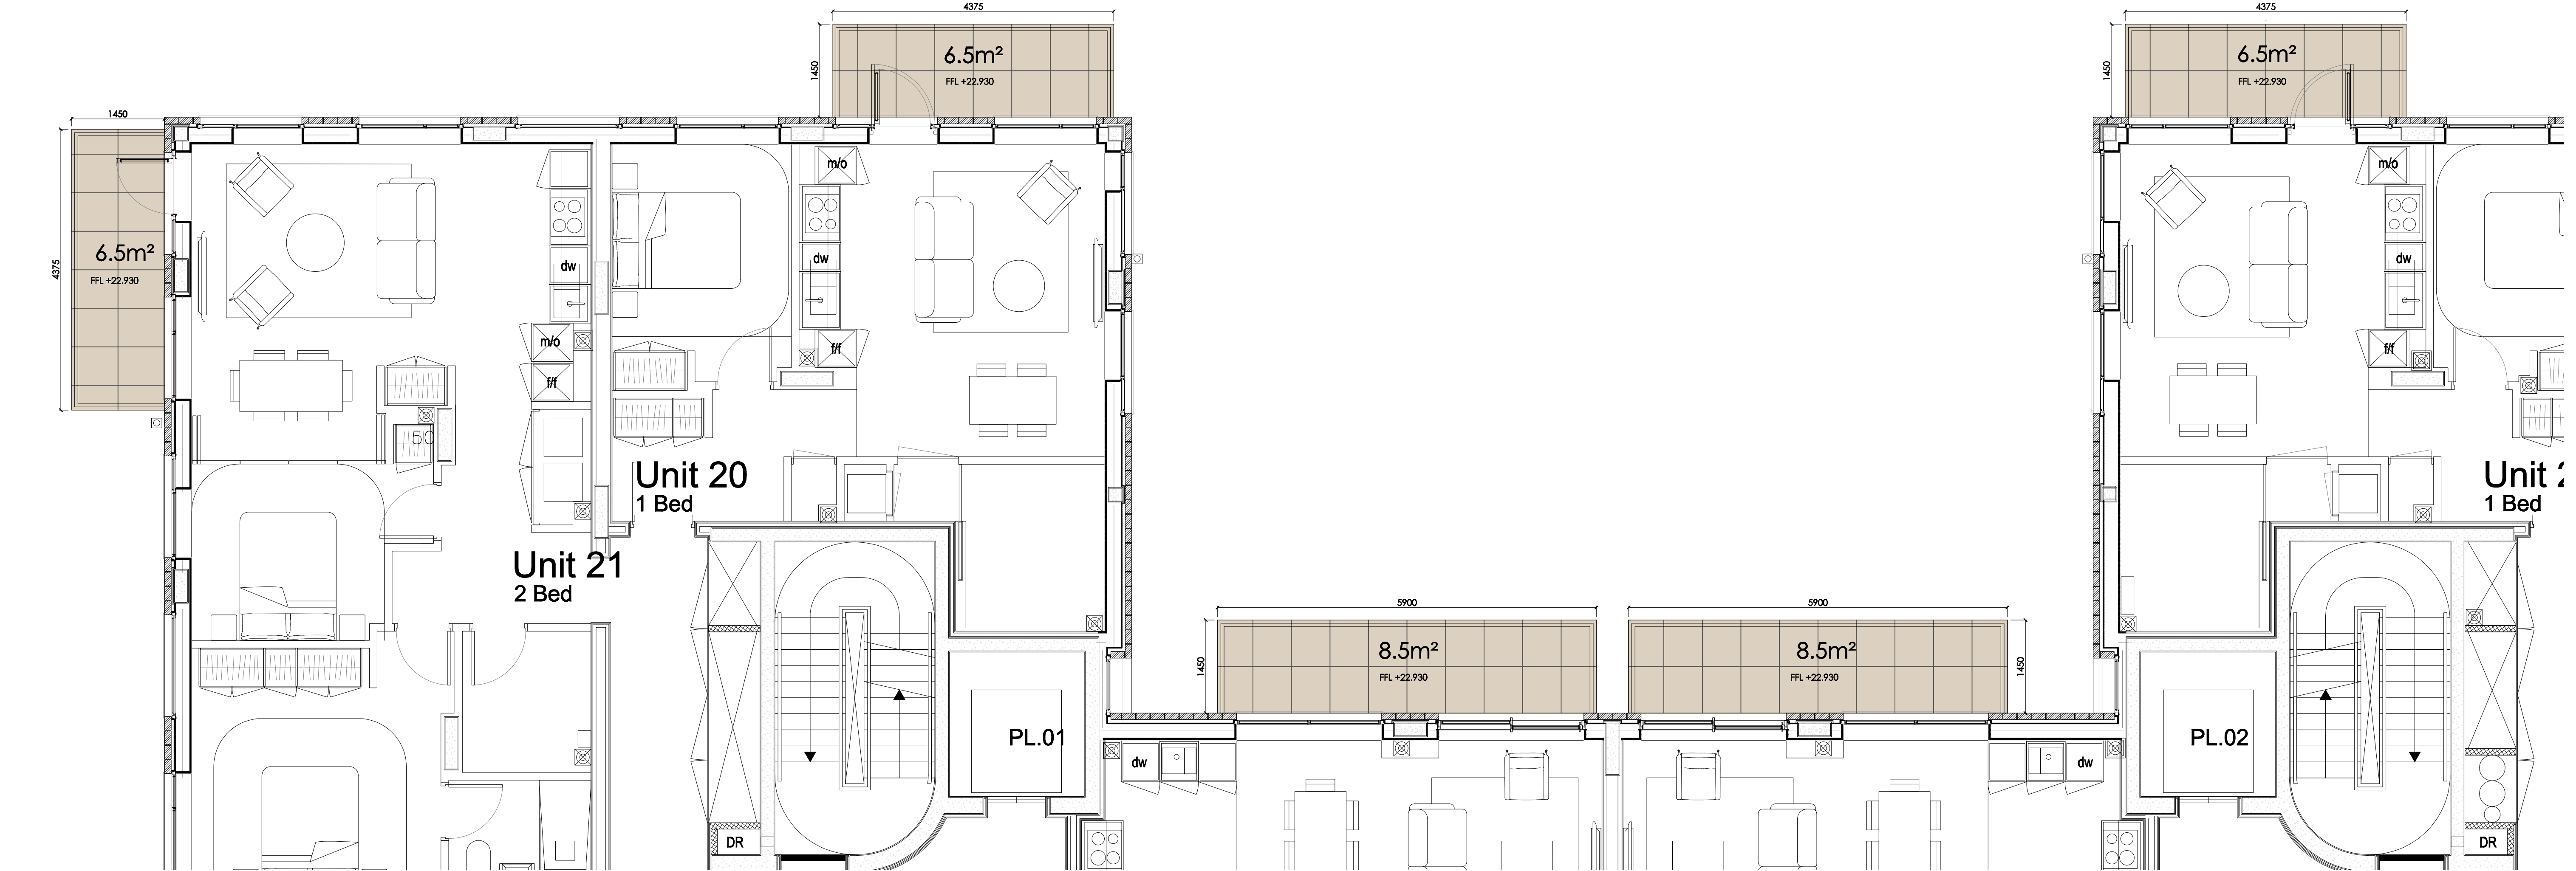

Units 20, 21, 23, 24 & 27

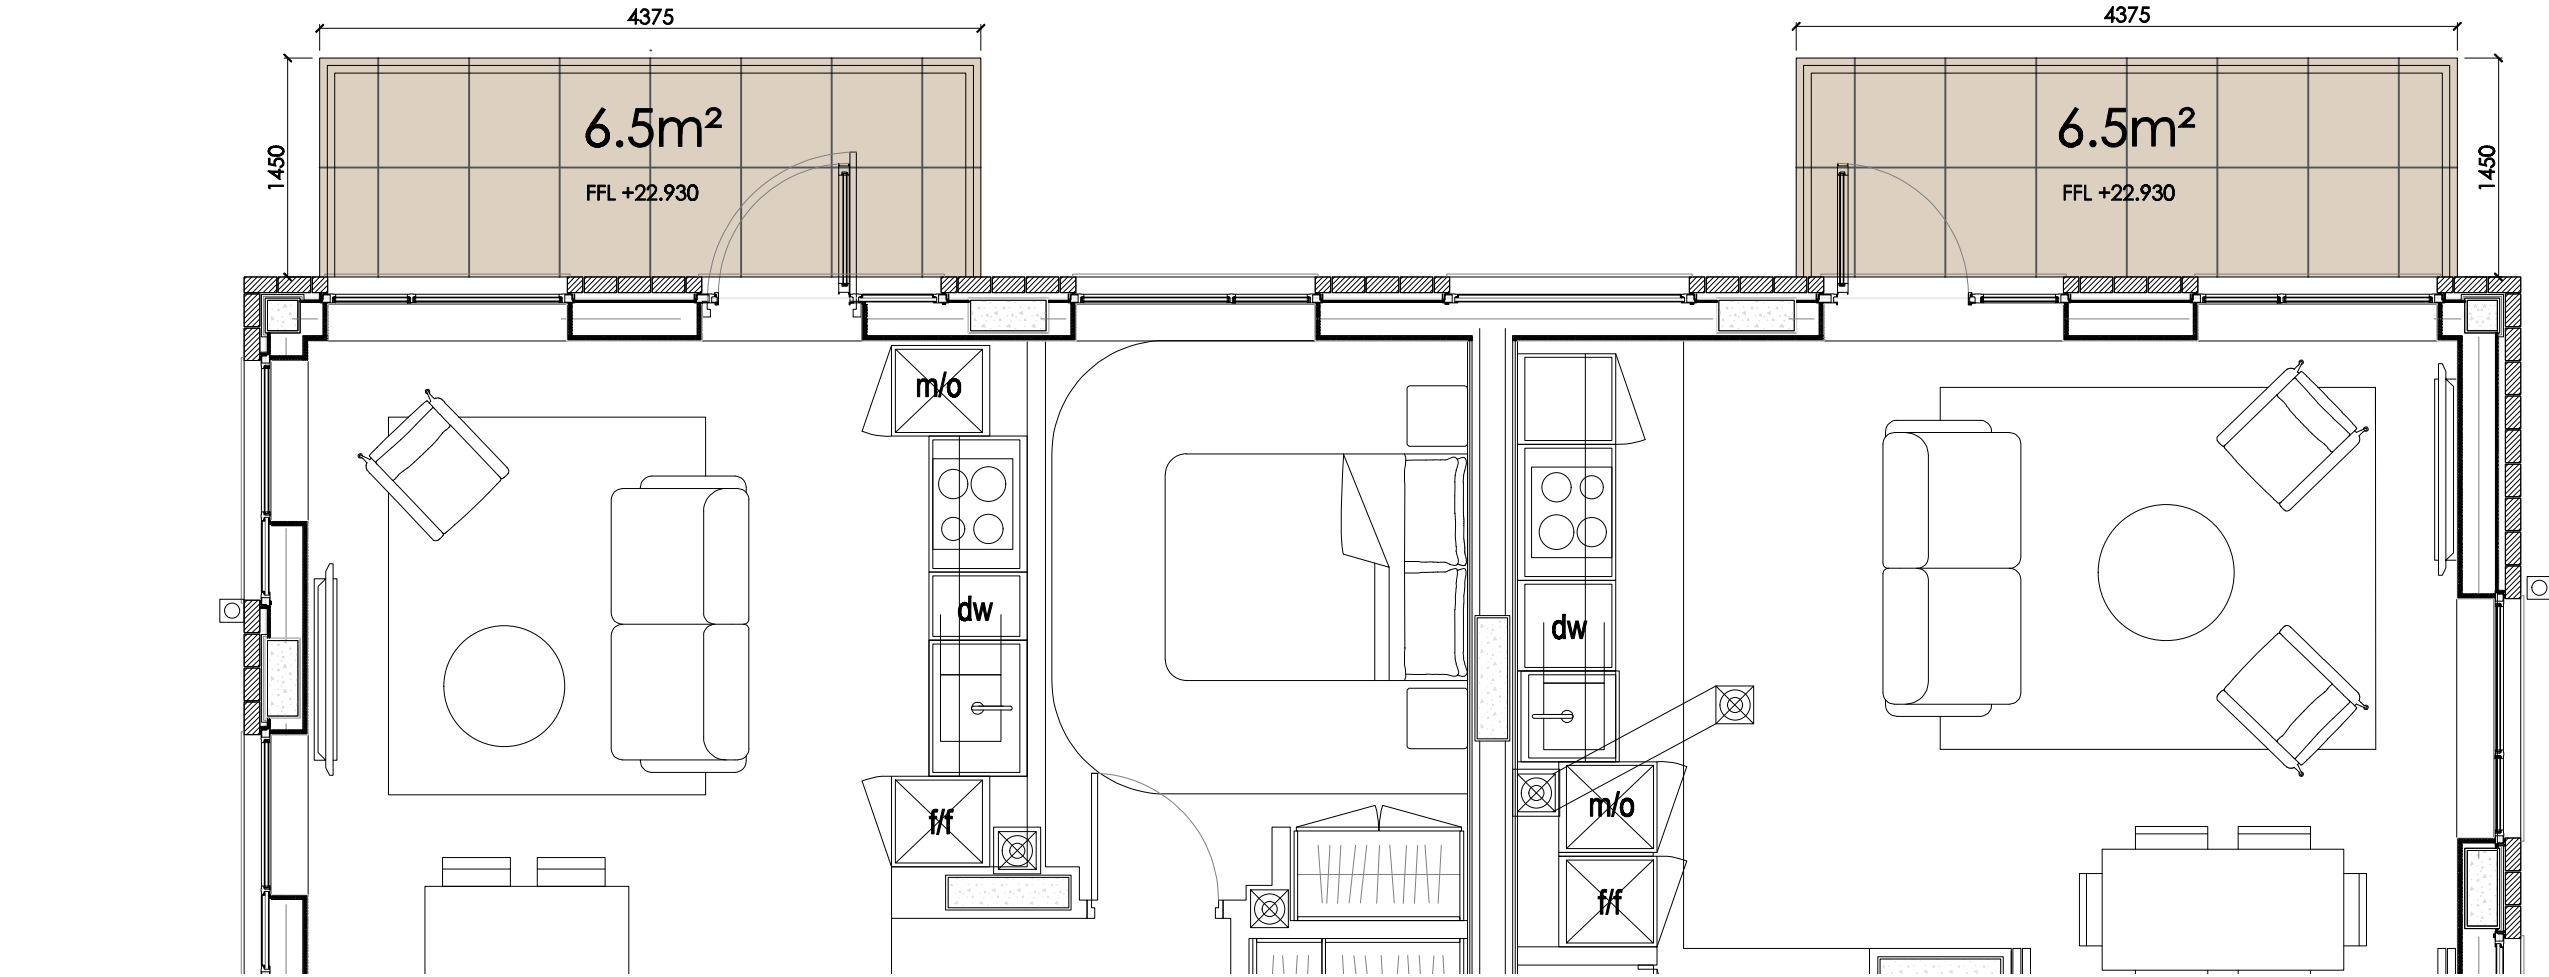

Units 27 & 28

GENERAL NOTES.

This drawing remains the copyright of Andy Sturgeon Garden Design Limited.
All dimensions to be checked prior to commencement of any works,
and/or preparation of any shop drawings on site.
Any dimensional discrepancies and alterations to be referred to the designer.

DO NOT SCALE FROM THIS DRAWING.

Key / Location



Legend

Paving type 1 43m²
Porcelain tile, 1200 x 600 x 20mm, Kinorigo Salem Beige installed
on pedestal paving system, as M40.5

NOTE:

Porcelain slabs will need to be cut on site to suit terrace dimensions

Pedestal system to be contractor designed.

Product to be appropriately selected to fit tolerance of build up and any falls of
the terrace.

P04	19.12.16	Second stage tender issue	ZP	AN	AS
P03	25.11.16	Notes added	ZP	AN	AS
P02	11.10.16	Second stage tender issue (WIP)	AN	TT	AS
P01	31.08.16	First issue	ZP	AN	AS
Iss	Date	Issue notes	Rev	Drawn	Approved

andysturgeon
landscape and garden design

7 Marlborough Place, Brighton, East Sussex BN1 1UB
Tel: 01273 672575 info@andysturgeon.com www.andysturgeon.com

project no.	drawing no.	issue
510-P-02-200		P04
client	London Newcastle	
project	Parker House	
drawing	Paving layouts	
	Level 02	
scale	1:50@A1 1:100@A3	