


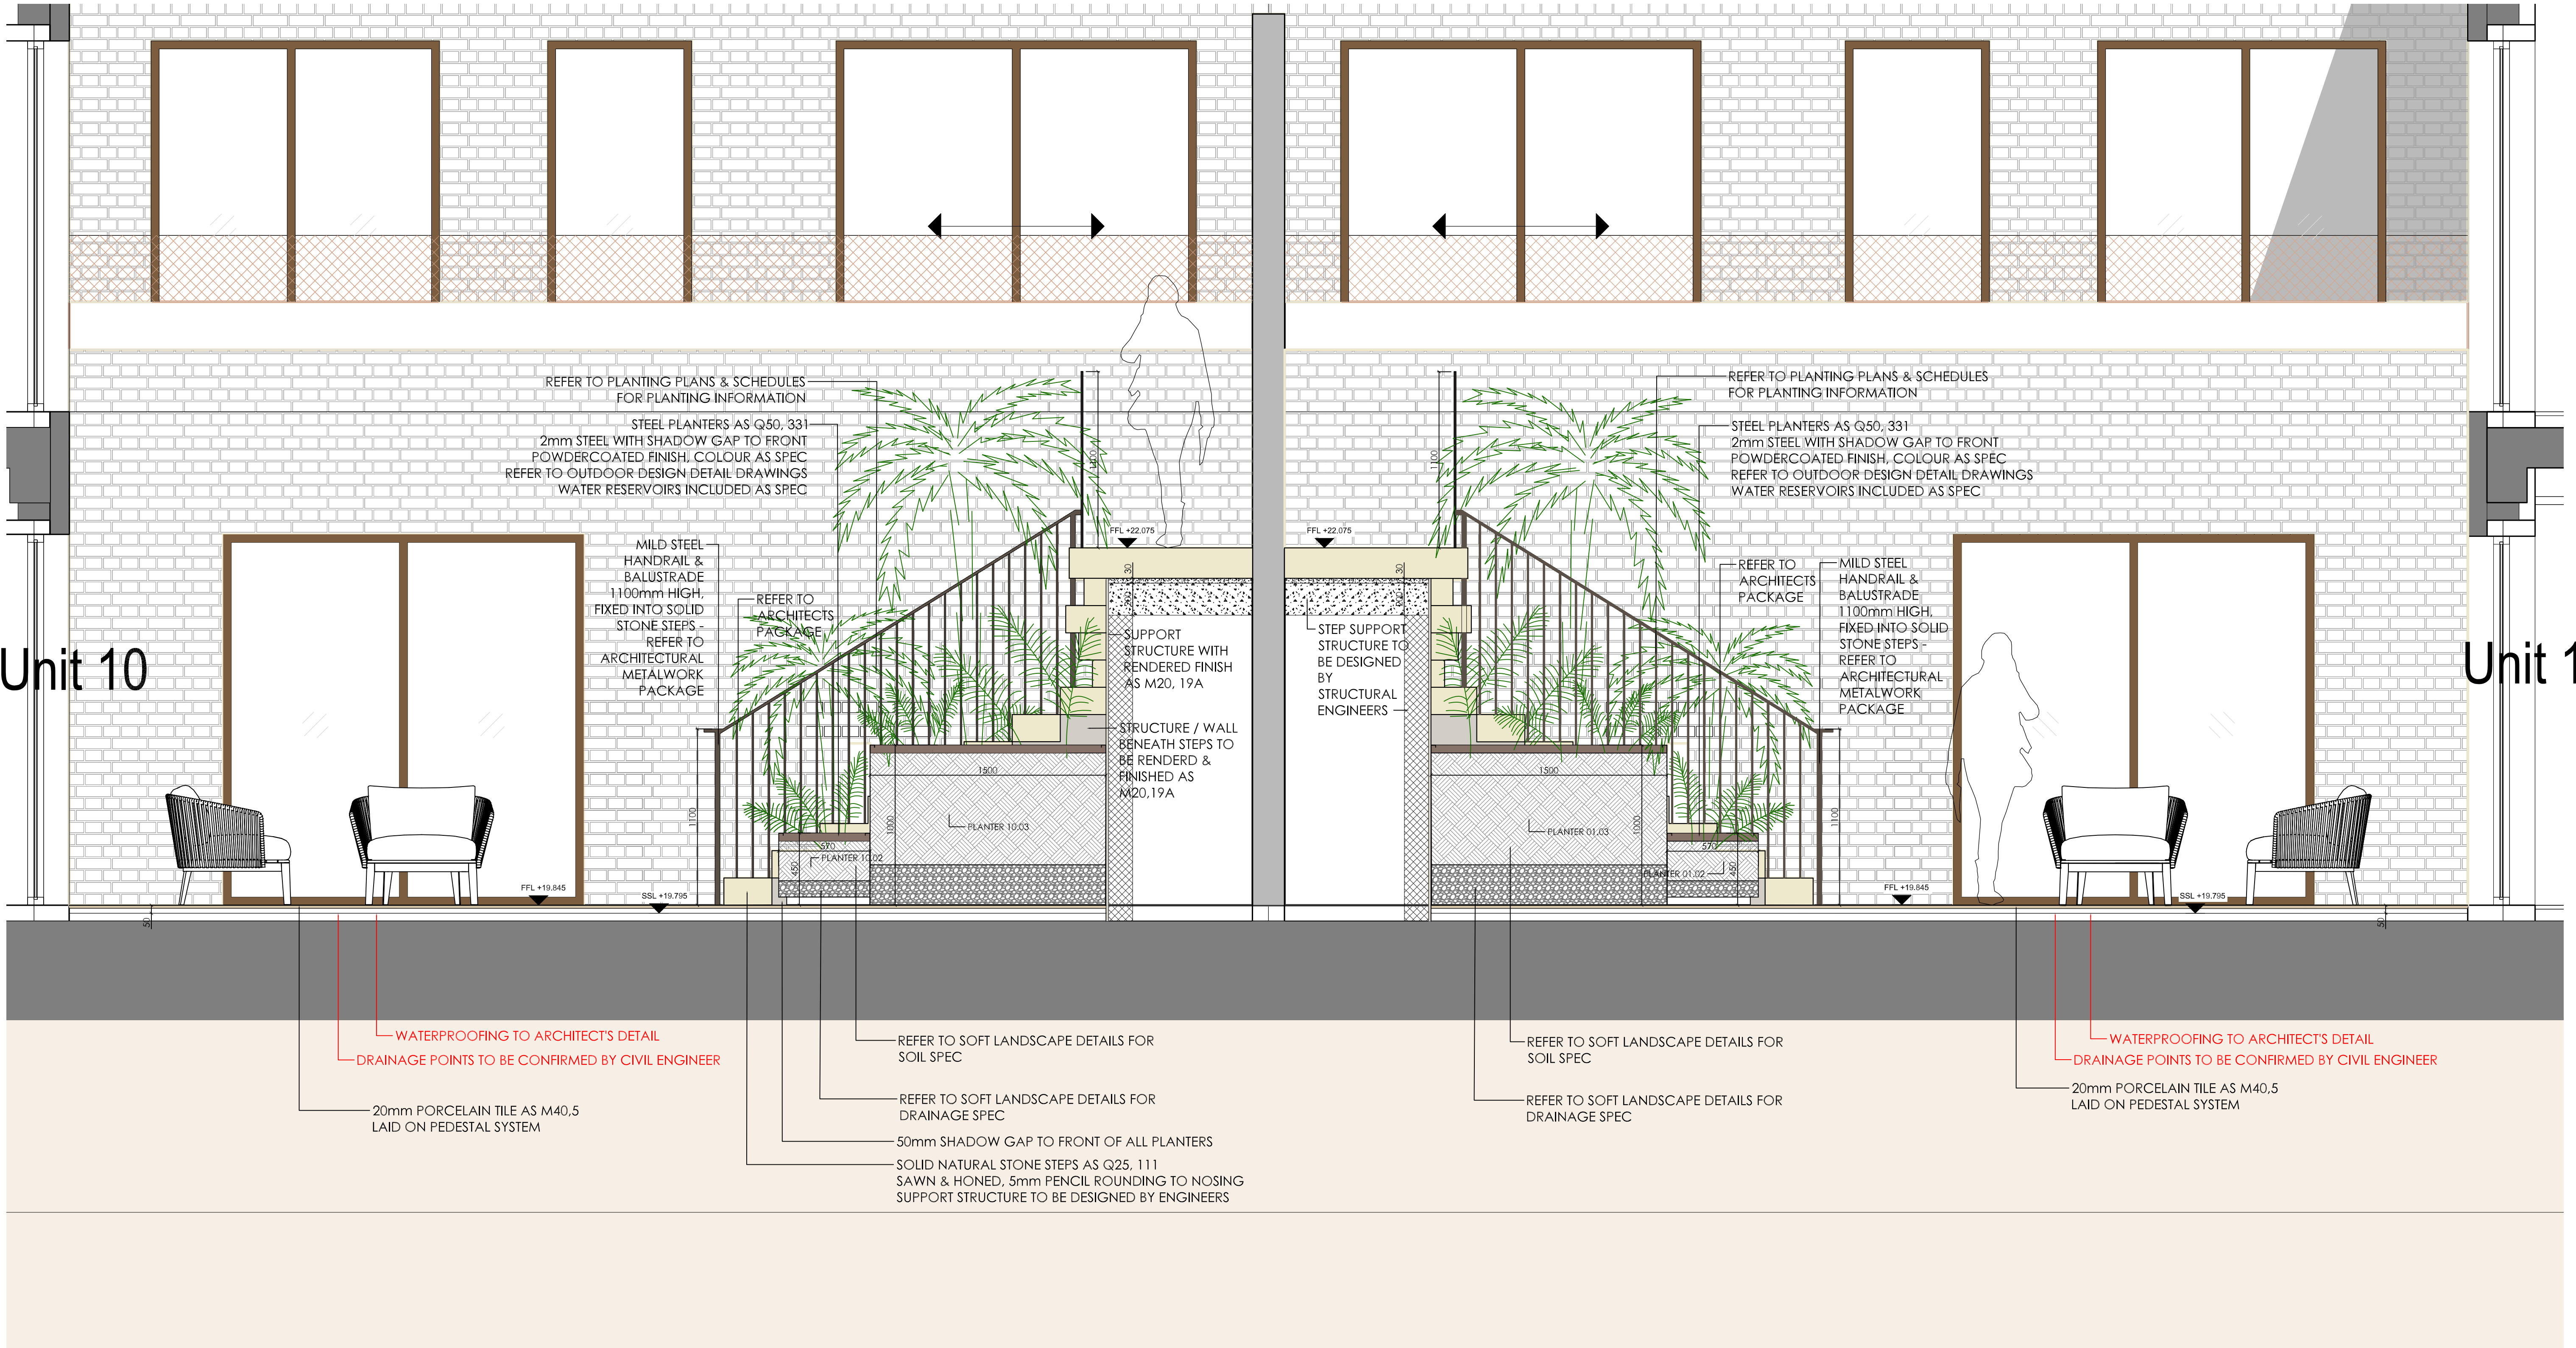

GENERAL NOTES.

This drawing remains the copyright of Andy Sturgeon Garden Design Limited.
All dimensions to be checked prior to commencement of any works,
and/or preparation of any shop drawings on site.
Any dimensional discrepancies and alterations to be referred to the designer.

DO NOT SCALE FROM THIS DRAWING.



P03	19.12.16	Second stage tender issue	JS	AN	AS
P02	13.12.16	Waterproofing notes updated.	JS	AN	AS
P01	25.11.16	Ref Issue	JP	AN	AS
Iss	Date	Issue notes	Iss	Checked	Released

andysturgeon
landscape and garden design

7 Marlborough Place, Brighton, East Sussex BN1 1UB
Tel: 01273 672575 - info@andysturgeon.com www.andysturgeon.com

project no.	drawing no.	issue
510	-S-EE-100	P03
client	London Newcastle	
project	Parker House	
drawing	Section E-E	
	Level B1	
	scale	1:20 @ A1 1:40 @ A3