



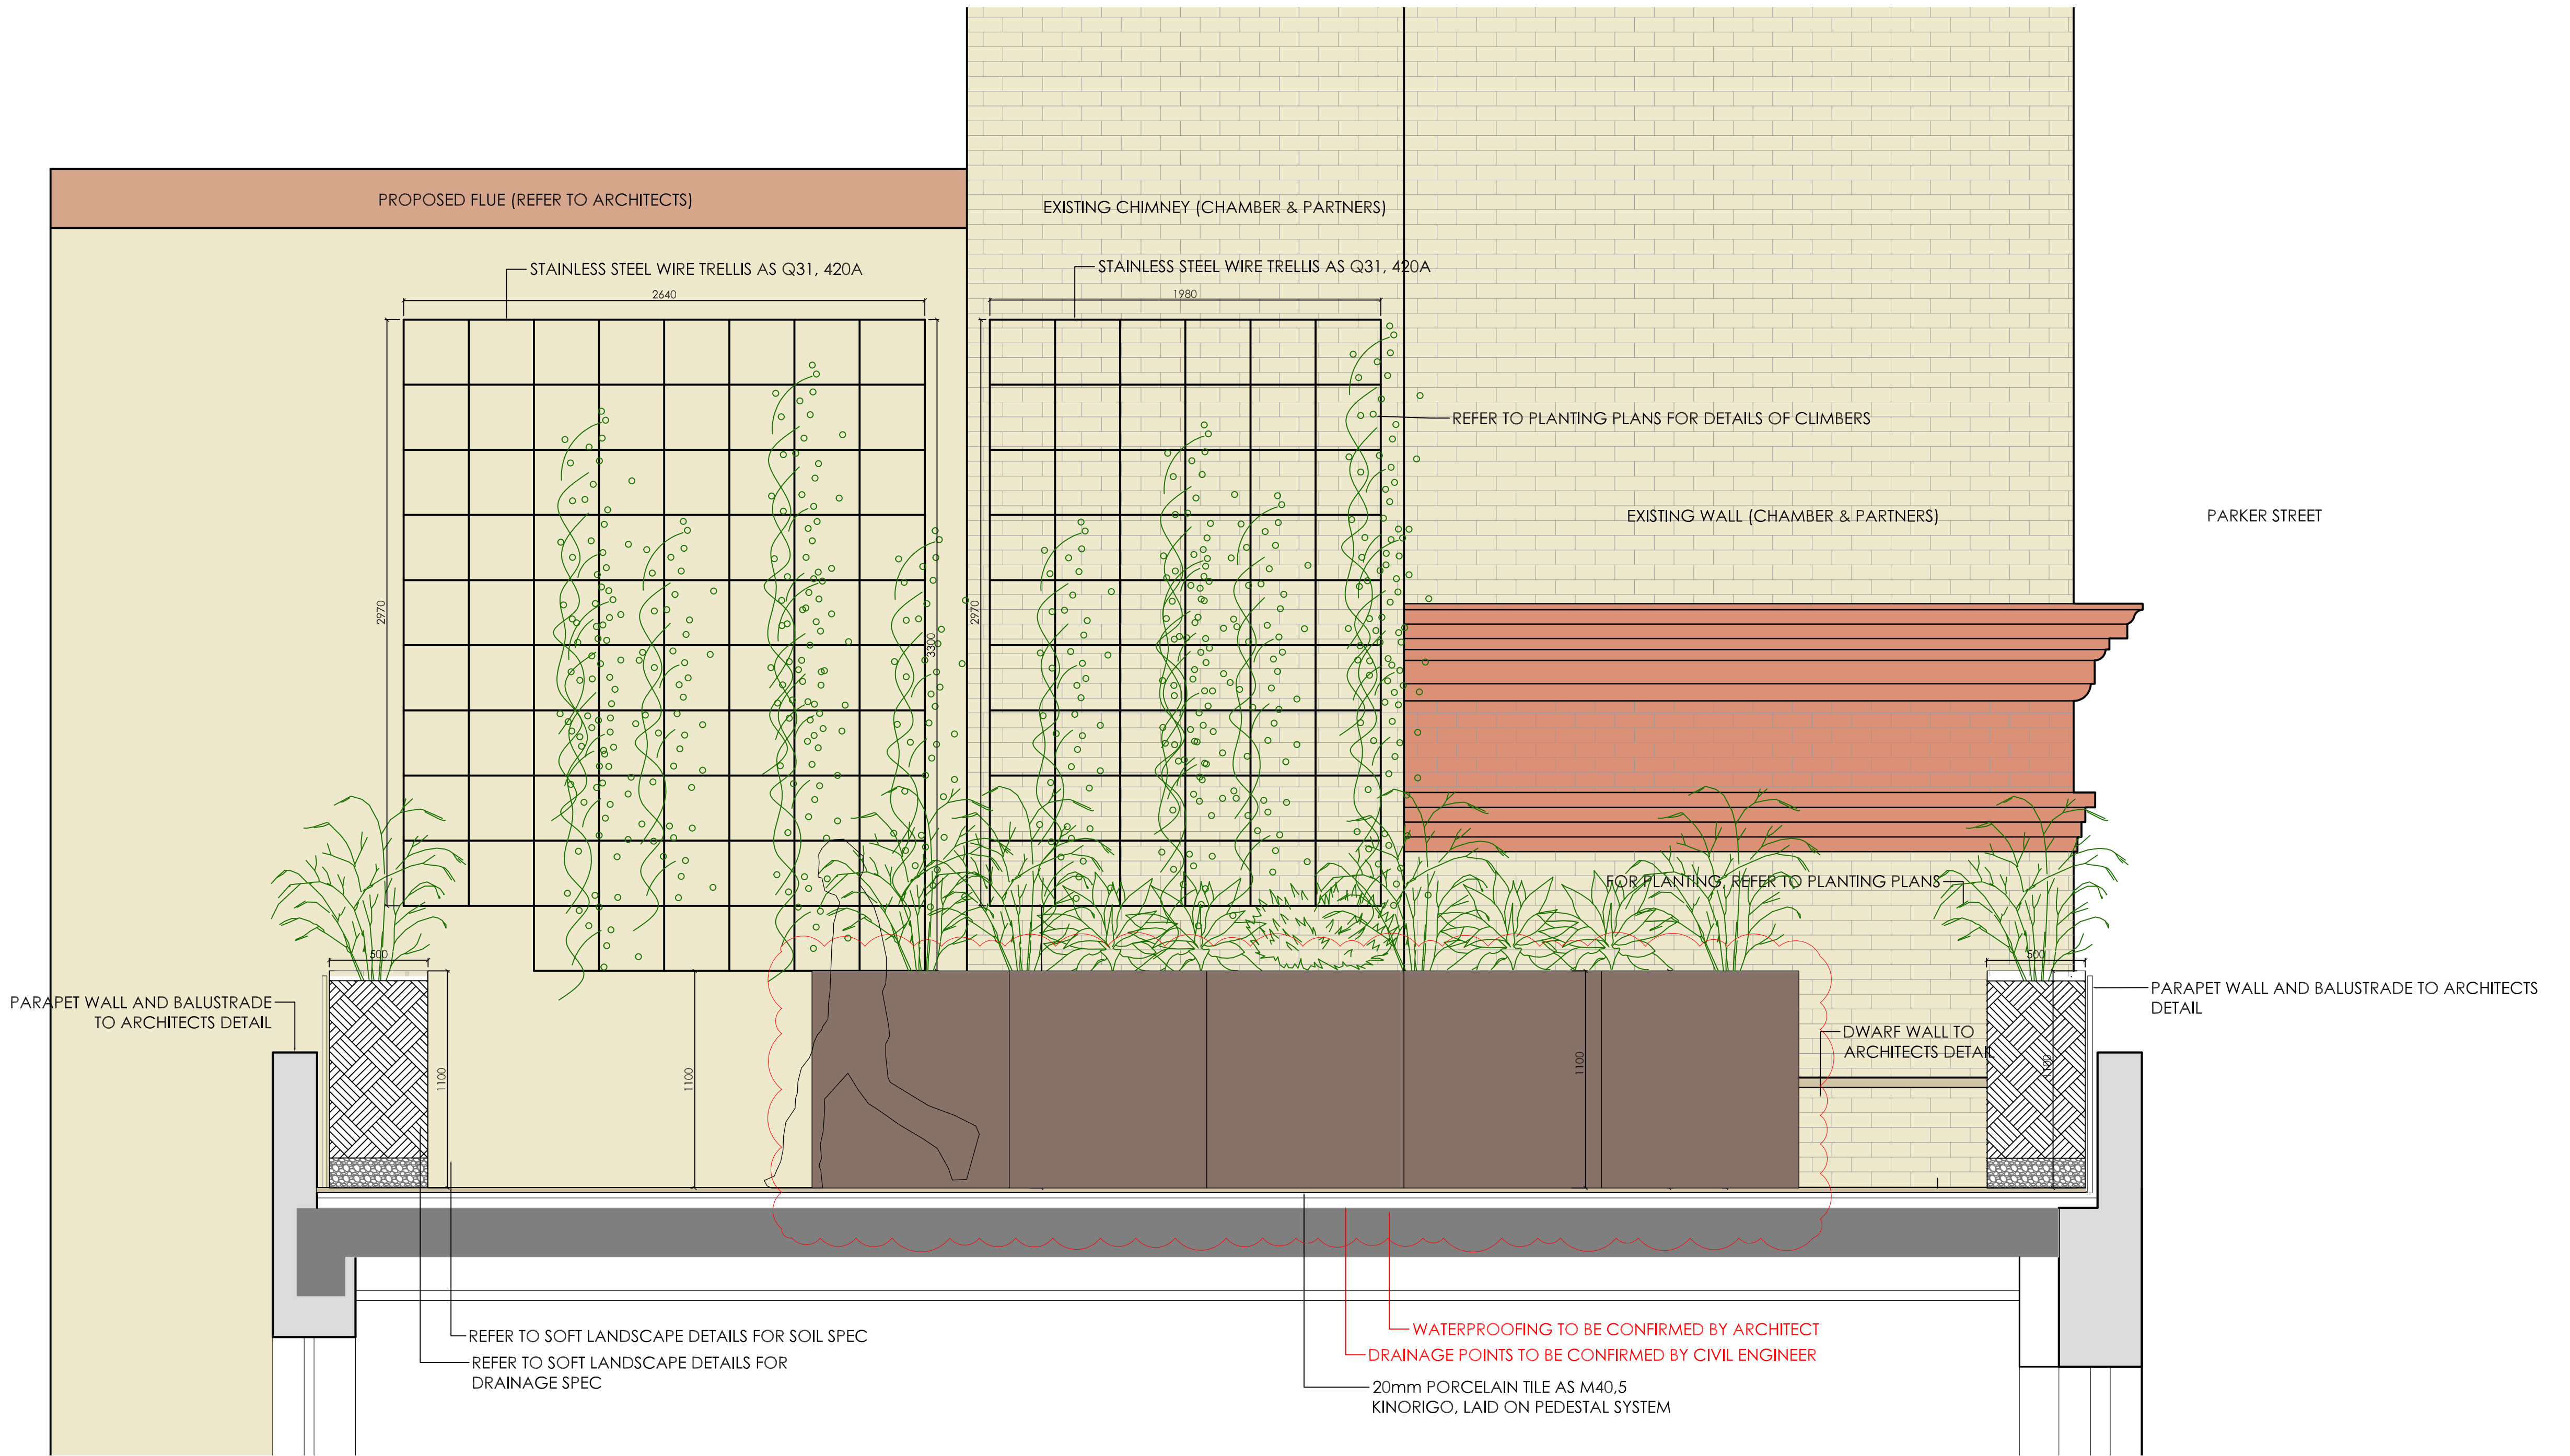

GENERAL NOTES.

This drawing remains the copyright of Andy Sturgeon Garden Design Limited.
All dimensions to be checked prior to commencement of any works,
and/or preparation of any shop drawings on site.
Any dimensional discrepancies and alterations to be referred to the designer.

DO NOT SCALE FROM THIS DRAWING.

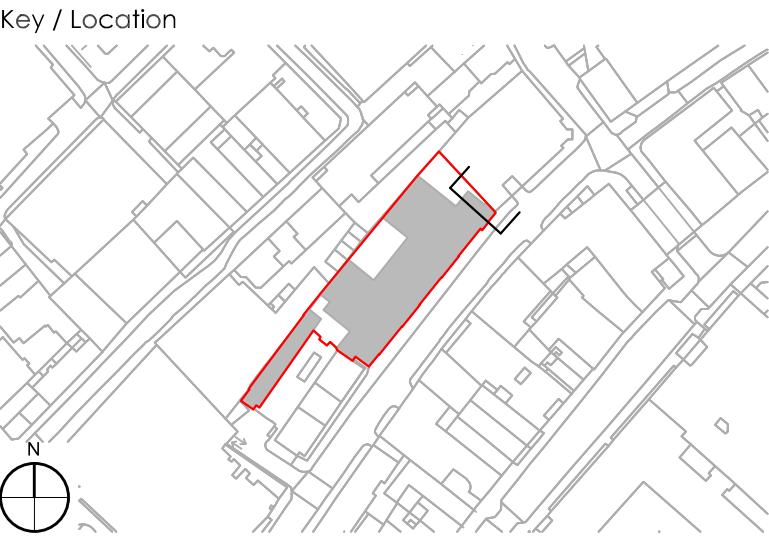

P03 05.06.17 Planters updated	ZP	TT	AS
P02 19.12.16 Second stage tender issue	AN	TT	AS
P01 25.11.16 Second stage tender issue (WIP)	AN	TT	AS
Iss	Date	Issue notes	Drawn by

andysturgeon
landscape and garden design

7 Mallborough Place, Brighton, East Sussex BN1 1UB
Tel: 01273 672575 Info: andysturgeon.com www.andysturgeon.com

project no.	drawing no.	issue
510	-S-HH-100	P03
client	London Newcastle	
project	Parker House	
drawing	Section H-H	
	Level 03	
	scale	1:20@A1 1:40@A3