



Level 00

ID	Quantity	Latin Name	Scheduled Size	
DA	1	Dicksonia antarctica	1.8m fully fronded	tree ferns to be set out on site by designer
DA	2	Dicksonia antarctica	1.5m fully fronded	tree ferns to be set out on site by designer
DA	5	Dicksonia antarctica	1 m fully fronded	tree ferns to be set out on site by designer
Pp	31	Polystichum polyblepharum	5ltr	
Ae	47	Asarum europea	2ltr	
Cm 'ID'	140	Carex morrowii 'Ice Dance'	2ltr	
Ss	1212	Soleirolia Soleirolia	9cm pot	
Ic DG	28	Ilex crenata 'Dark Green'	650 height	
H 'GG'	29	Hebe 'Green Globe'	10ltr	
Lgr	13	Libertia grandiflora	3ltr	
C'H'	15	Clematis 'Hutbron'	5ltr	
Nd	7	Nandina domestica	15ltr	

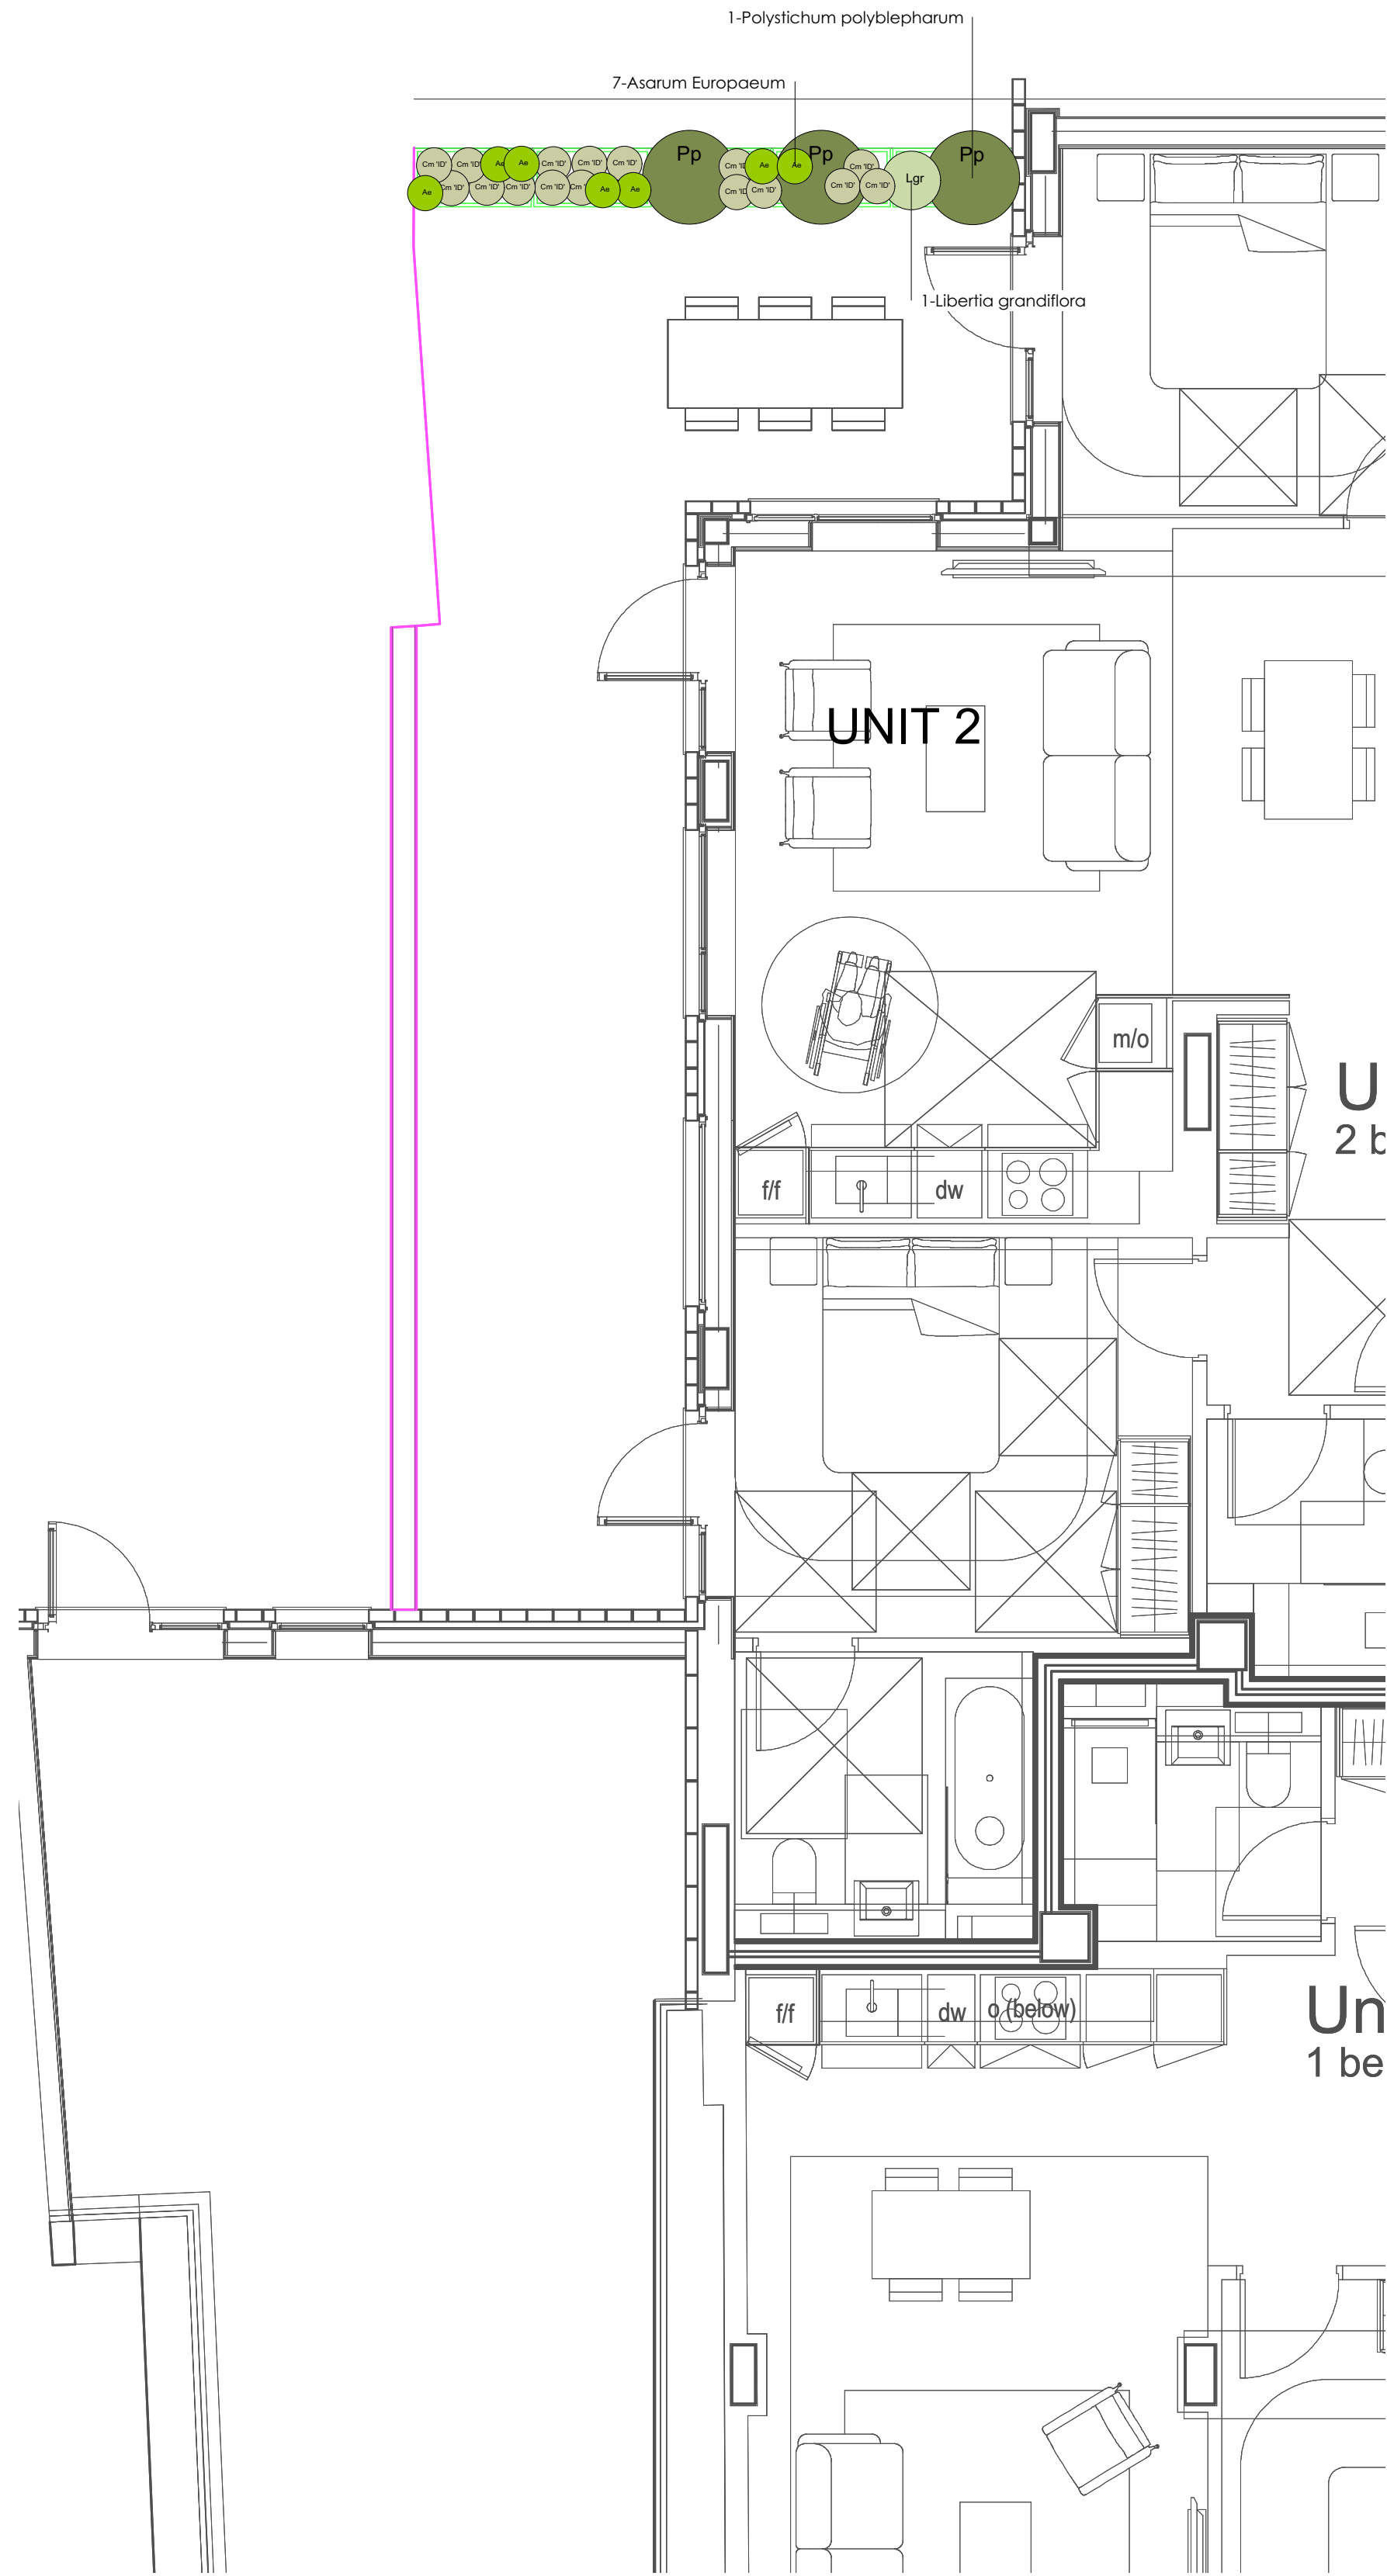

UNIT 2

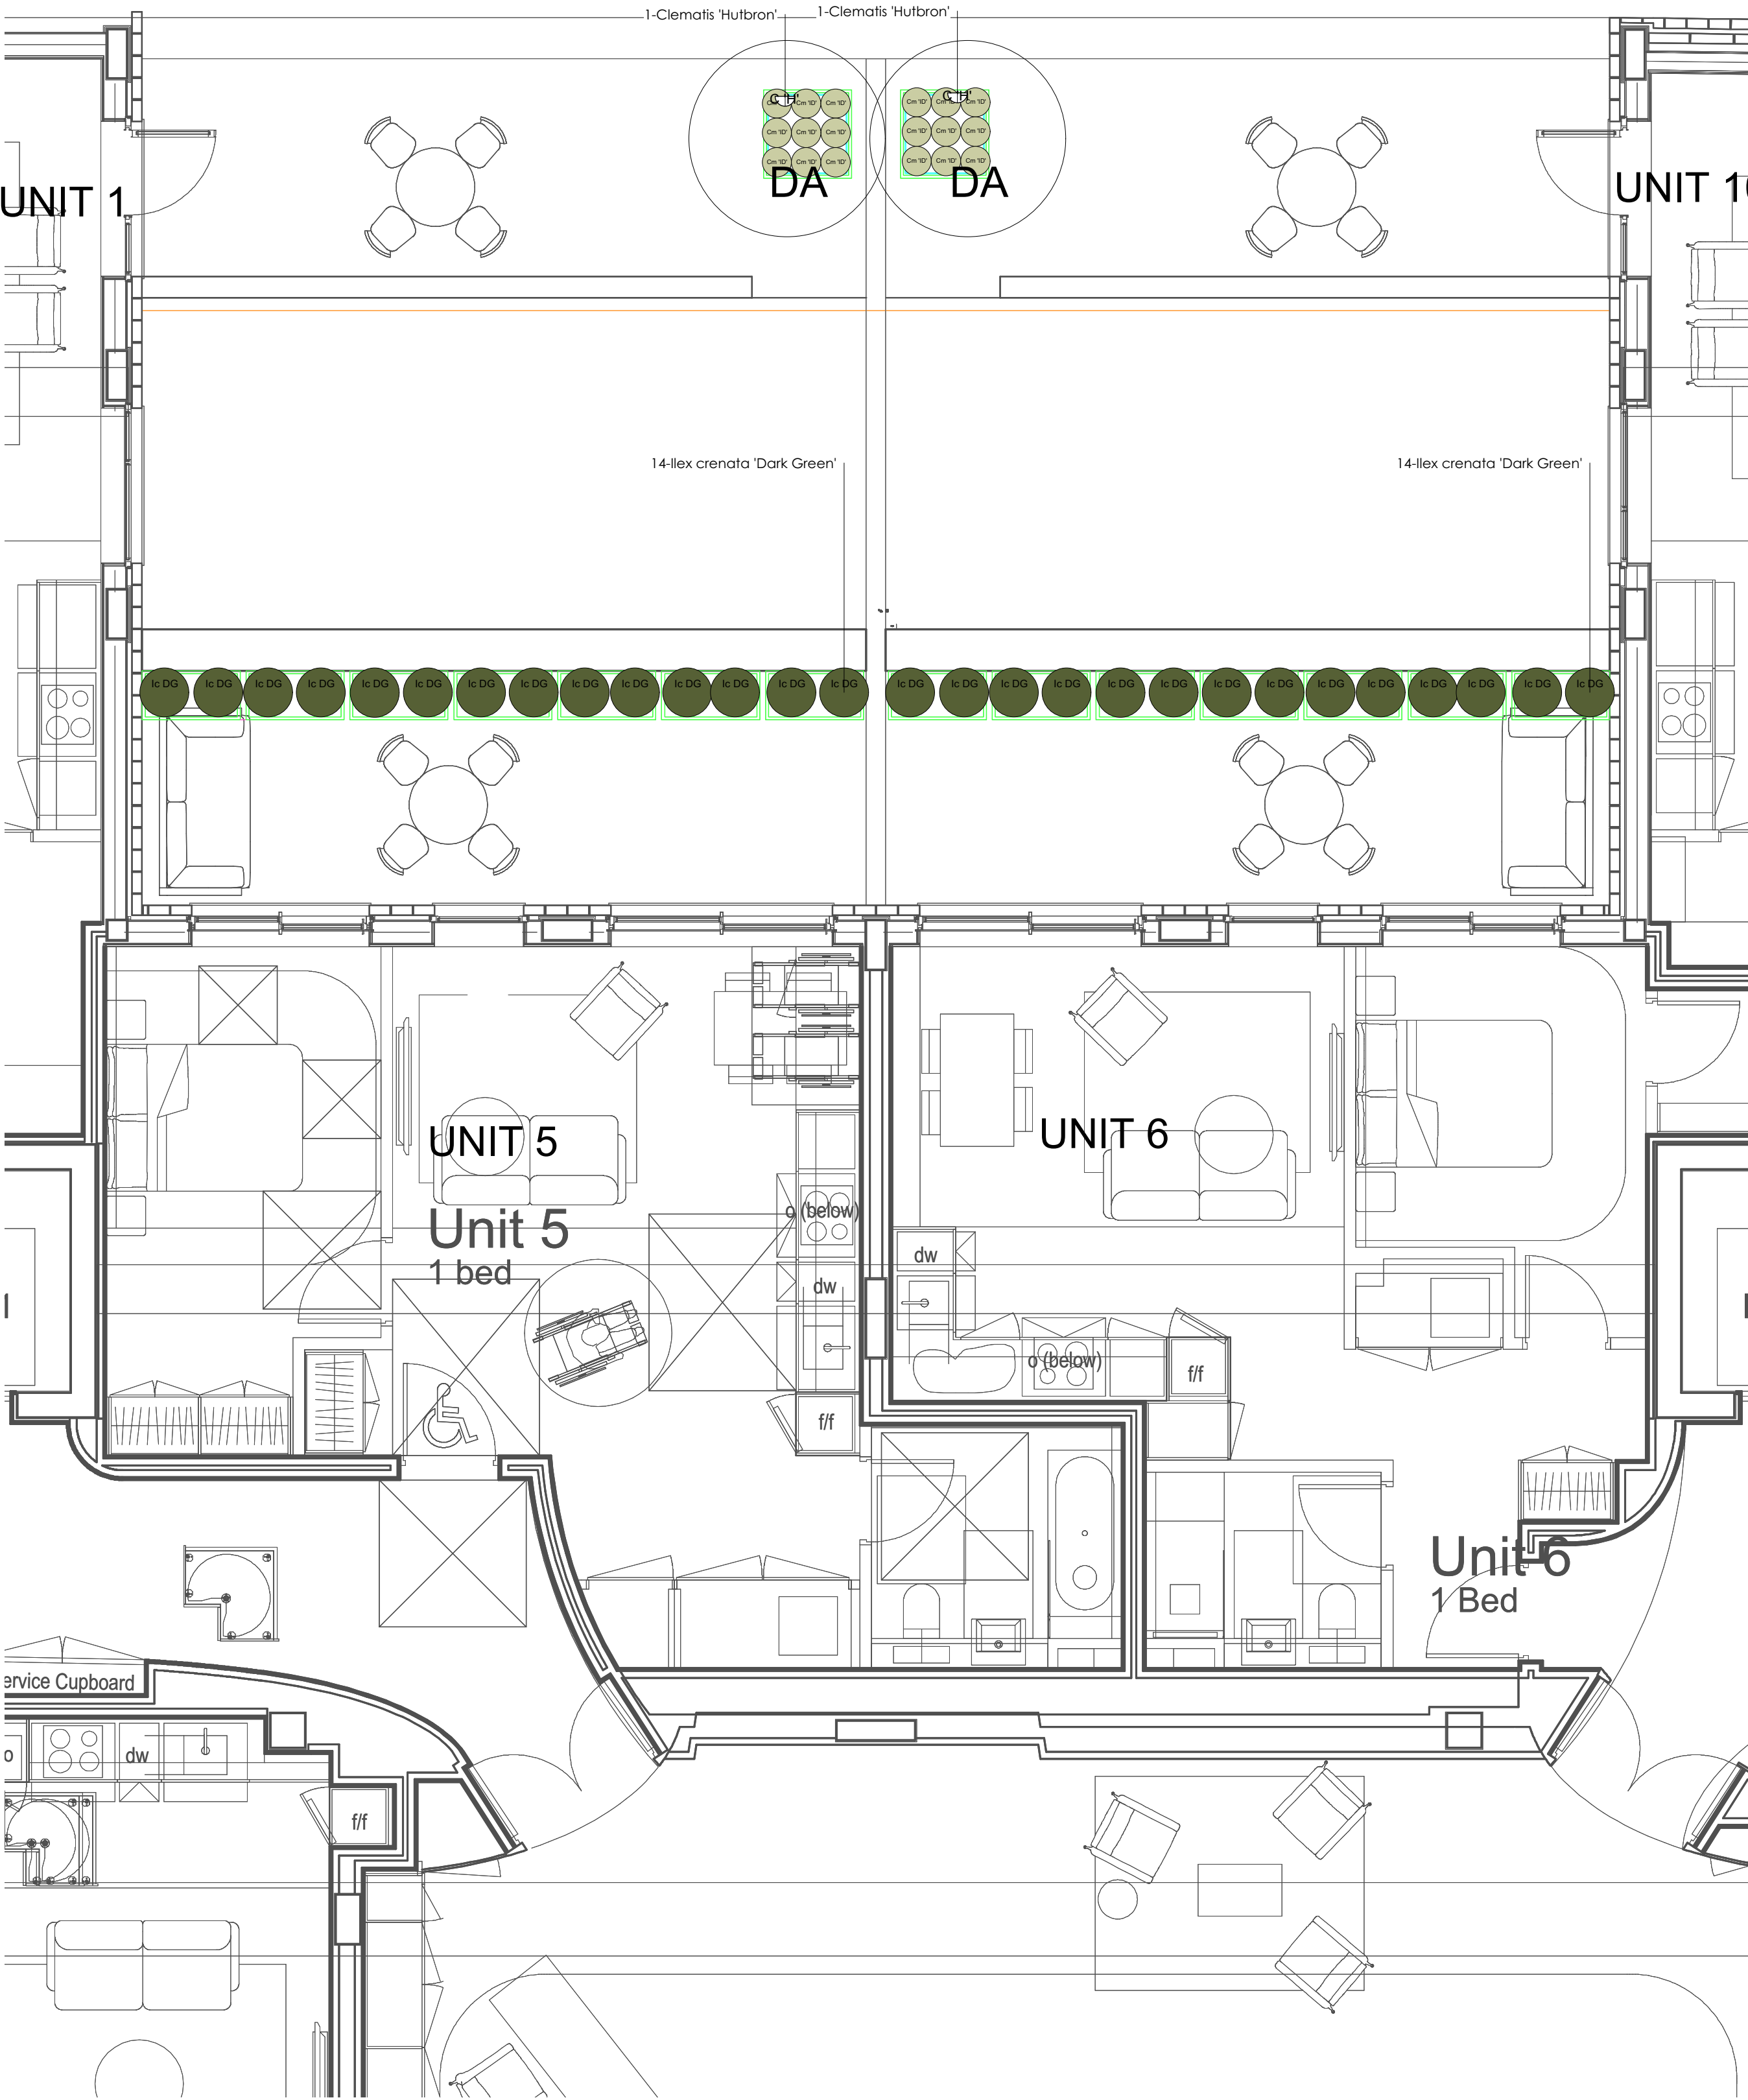

UNIT 1 & 10, 5 & 6

GENERAL NOTES:

This drawing remains the copyright of Andy Sturgeon Garden Design Limited.
All dimensions to be checked prior to commencement of any works,
and/or preparation of any shop drawings on site.
Any dimensional discrepancies and alterations to be referred to the designer.

DO NOT SCALE FROM THIS DRAWING.

- Libertia grandiflora
- Carex morrowii 'Ice Dance'
- Asarum europea
- Ilex crenata 'Dark Green'
- Polystichum polyblepharum
- Soleirolia Soleirolia
- Nandina domestica
- Clematis Hutbron
- Hebe 'Green Globe'
- Sedum blanket
- Dicksonia antarctica

REFER TO 510-P-00_301 FOR CONTINUATION OF PLAN

P03	10.06.17	Planter layout amended	ZP	TT	AS
P02	19.12.16	Second stage tender issue	TT	TT	AS
P01	30.11.16	First issue	TT	TT	AS
Iss	Date	Issue notes			

andysturgeon
landscape and garden design

7 Marlborough Place, Brighton, East Sussex BN1 1UB
Tel: 01273 672575 info@andysturgeon.com www.andysturgeon.com

project no. drawing no. issue
510-P-00-300 **P03**

client London Newcastle
project Parker House

drawing Planting plan
Level 00
Sheet 1
scale 1:50@A1
1:100@A3