


REFER TO 510-P_00_300 FOR
CONTINUATION OF PLAN

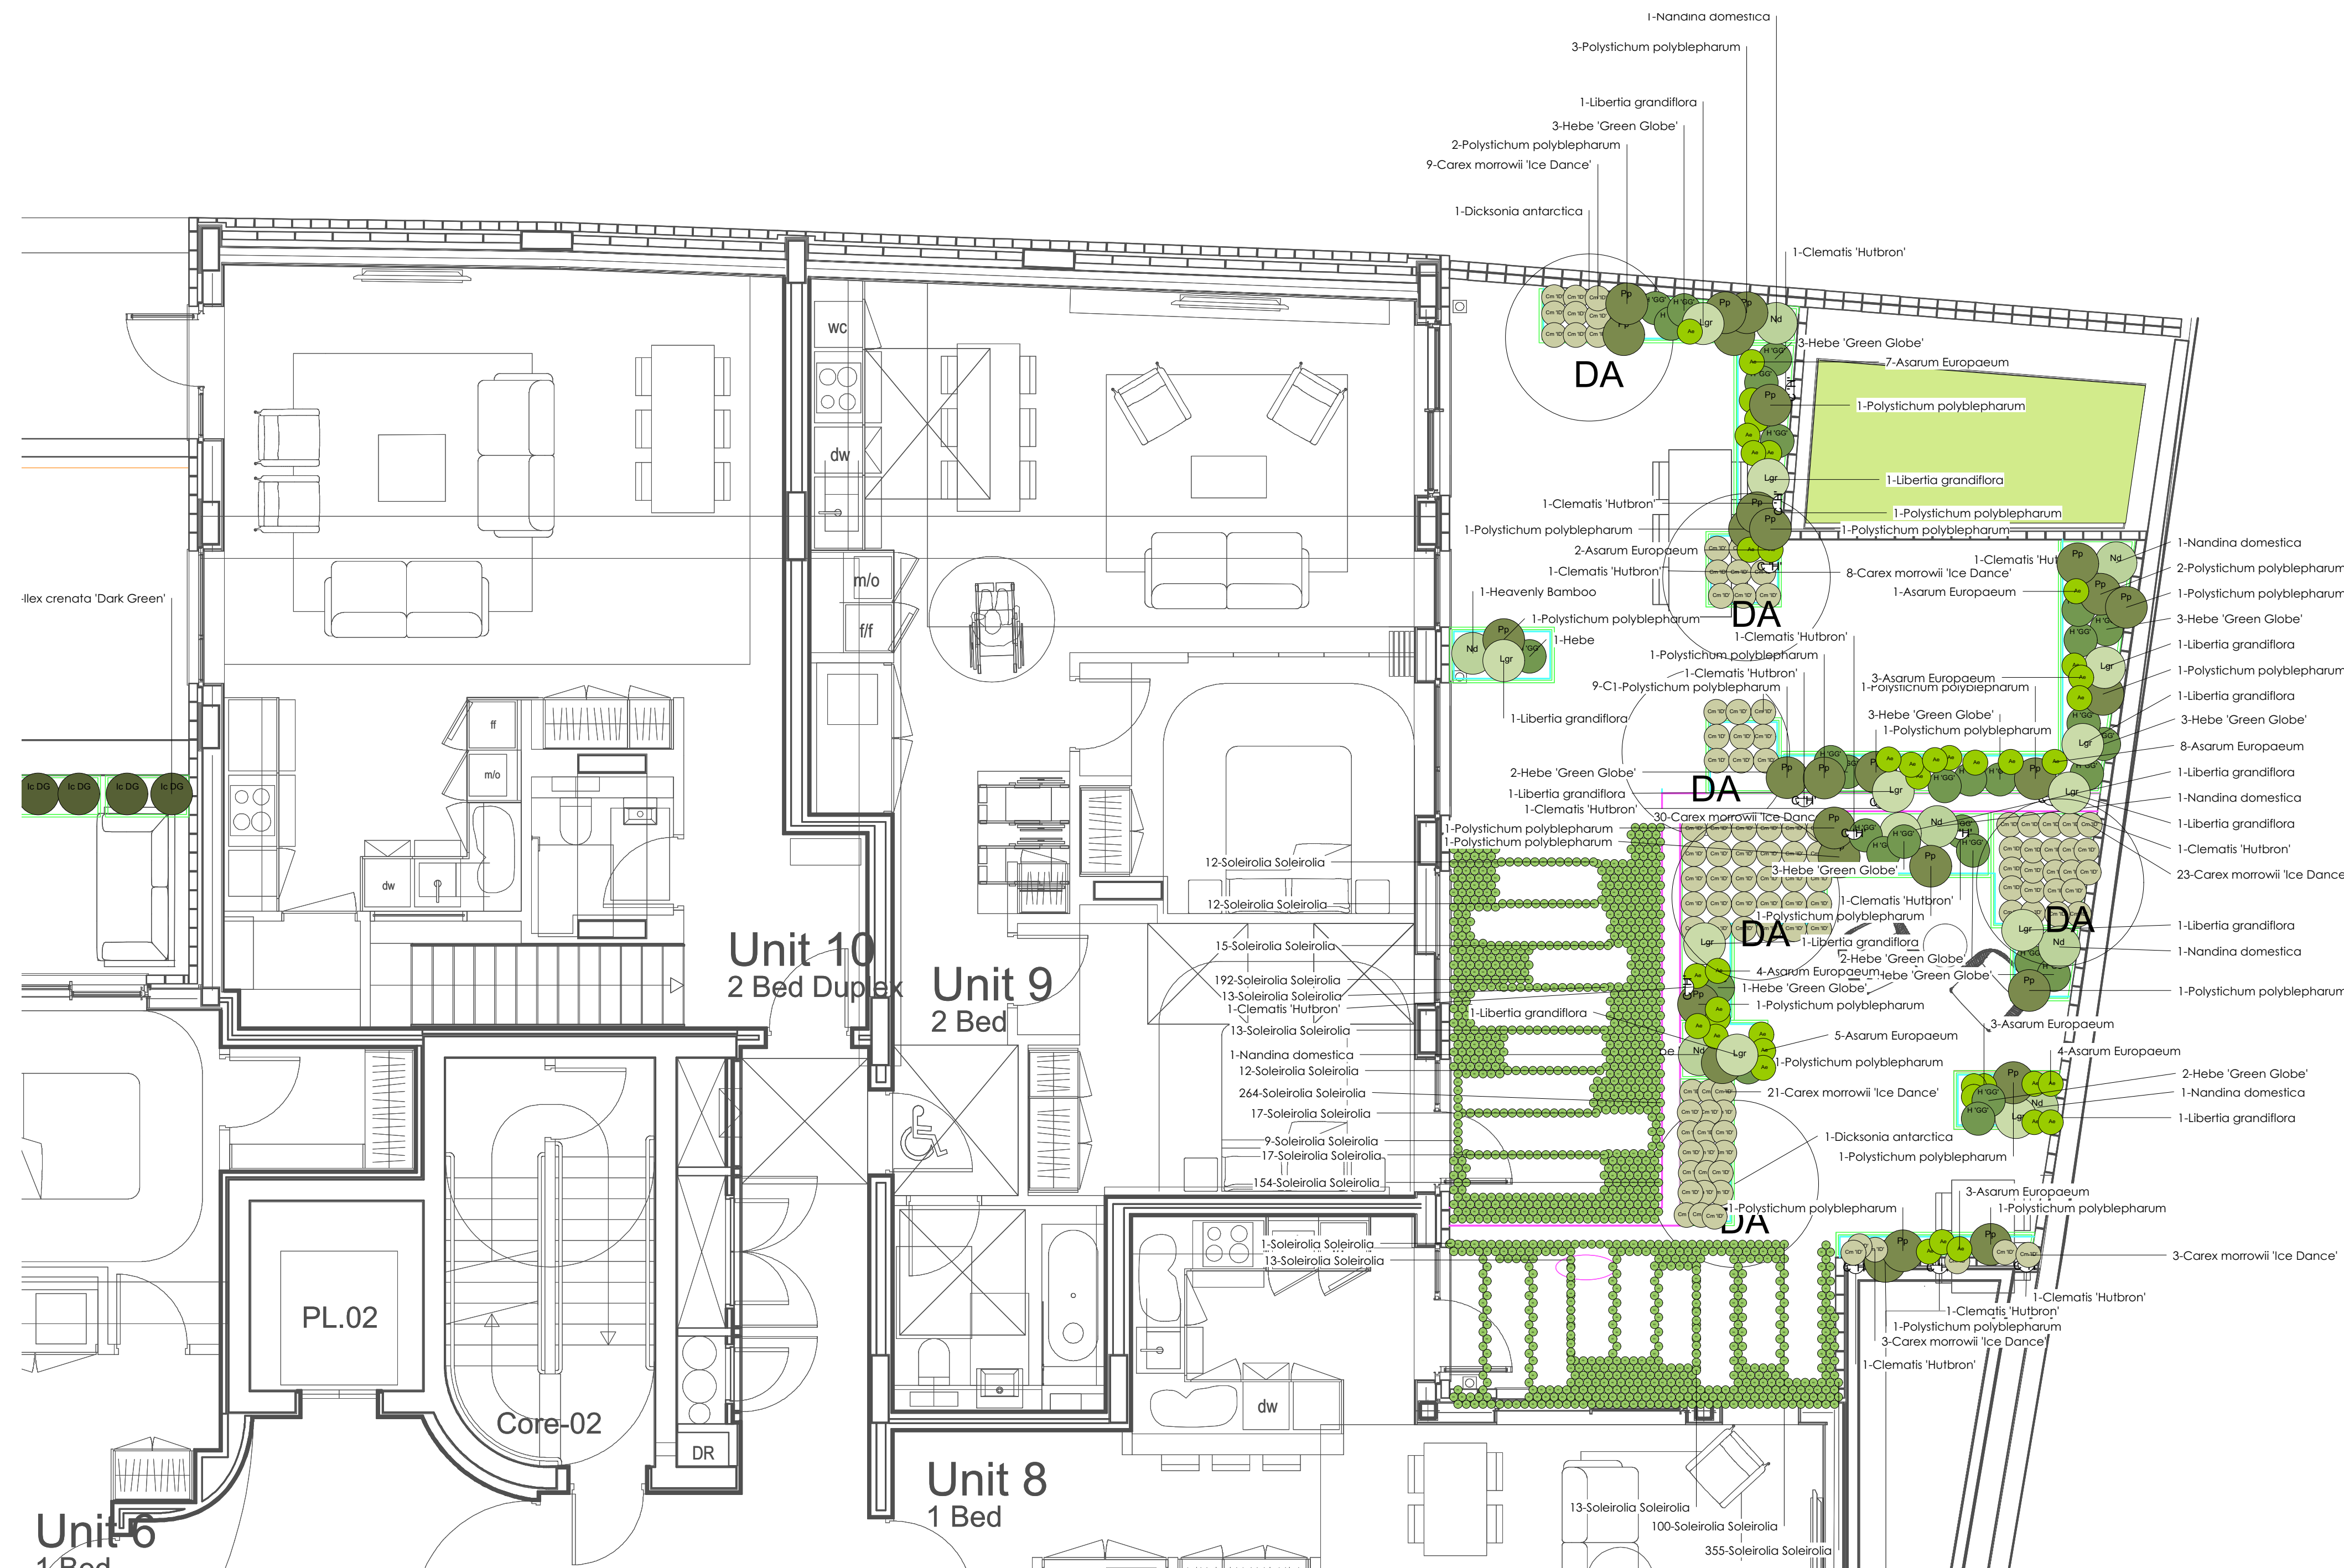

UNIT 8 & 9

REFER TO DWG 510_P_00_300 FOR PLANT SCHEDULE

GENERAL NOTES.

This drawing remains the copyright of Andy Sturgeon Garden Design Limited.
All dimensions to be checked prior to commencement of any works,
and/or preparation of any shop drawings on site.
Any dimensional discrepancies and alterations to be referred to the designer.

DO NOT SCALE FROM THIS DRAWING.

-  *Libertia grandiflora*
-  *Carex morrowii* 'Ice Dance'
-  *Asarum europaea*
-  *Ilex crenata* 'Dark Green'
-  *Polystichum polyphepharum*
-  *Soleirolia Soleirolia*
-  *Nandina domestica*
-  *Clematis* Hutbron
-  *Hebe* 'Green Globe'
-  *Sedum* blanket
-  *Dicksonia antarctica*

P03	10.06.17	Planter layout amended	2P	TT	AS
P02	19.12.16	Second stage tender issue	TT	TT	AS
P01	30.11.16	First issue	TT	TT	AS
Iss	Date	Issue notes	Drawn by	Checked by	Approved by

andysturgeon
landscape and garden design

7 Marlborough Place, Brighton, East Sussex BN1 1UB
Tel: 01273 672575 info@andysturgeon.com www.andysturgeon.com

project no.	drawing no.	issue
510-P-00-301		P03

client London Newcastle

project

Parker House

drawing Planting plan

Level 00

Sheet 2

1:50@A1
1:100@A3