


Level 01

ID	Quantity	Latin Name	Scheduled Size	
H 'GG'	42	Hebe 'Green Globe'	10ltr	
GWN01	13	Geranium macrorrhizum 'White-Ness'	2ltr	
Hm	41	Hakonechloa macra	2ltr	
L'MW'	66	Liriope muscari 'Monroe's White'	2ltr	
As	26	Asplenium scolopendrium	2ltr	

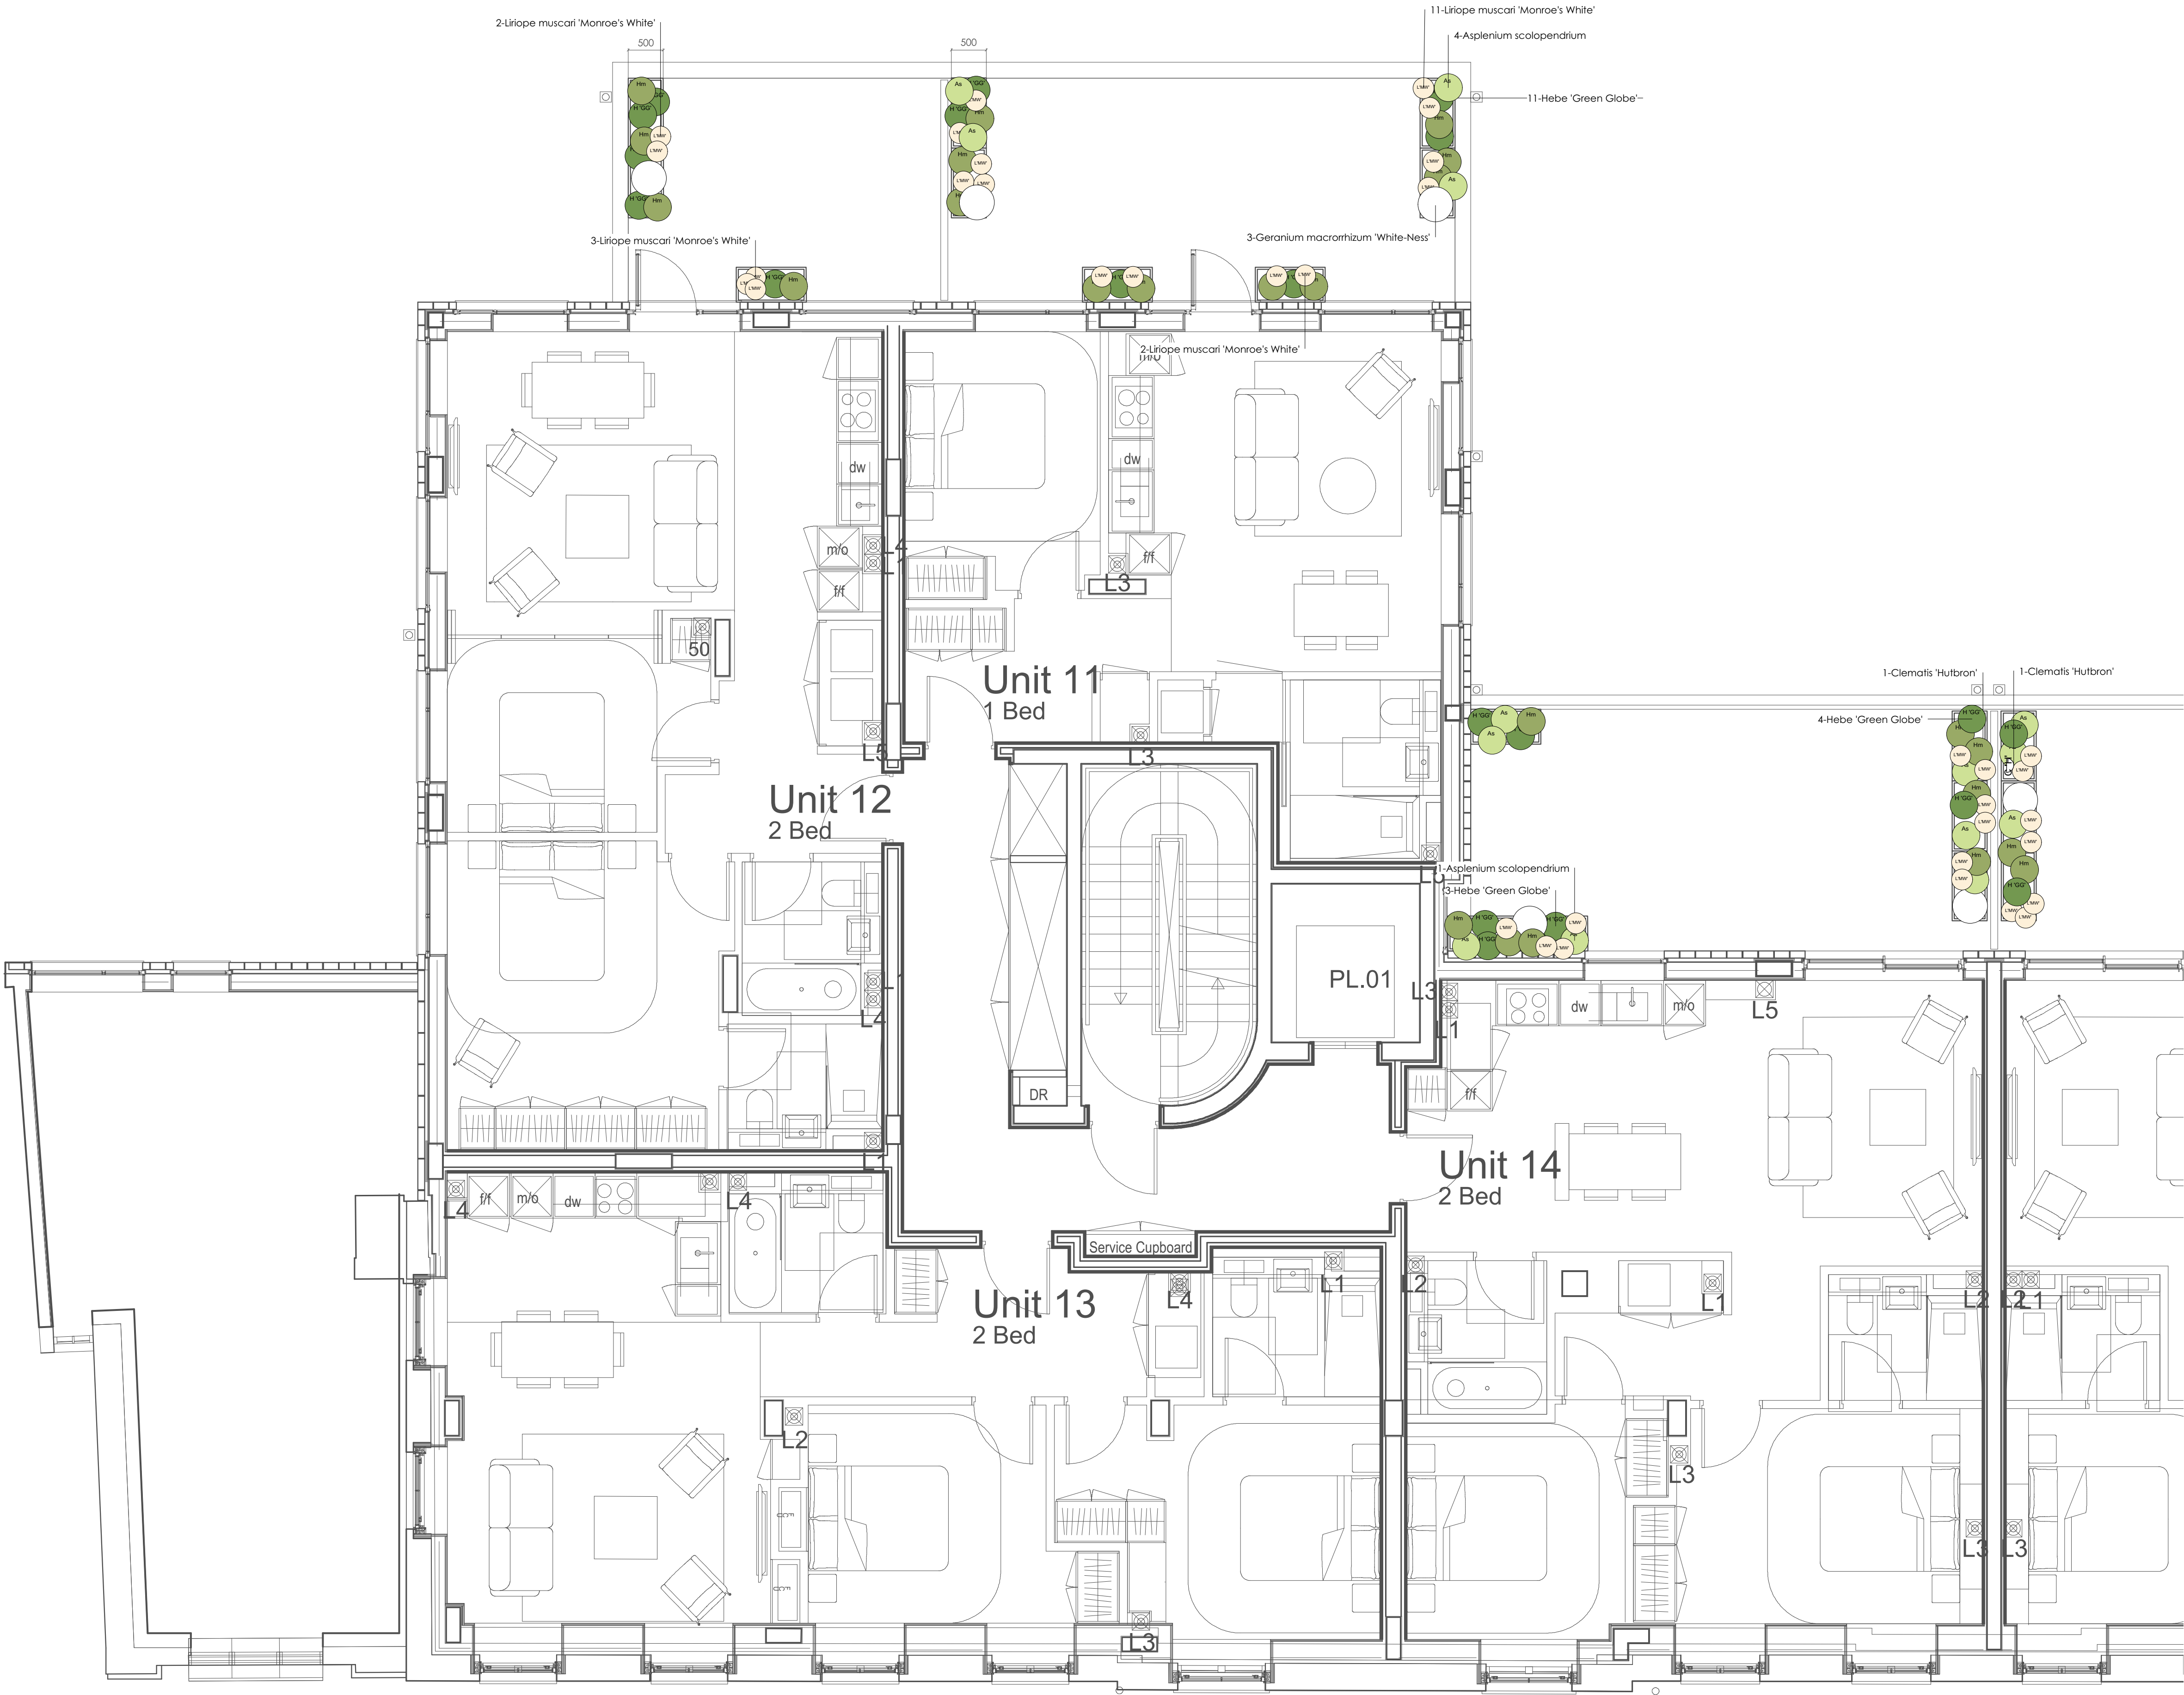

GENERAL NOTES.

This drawing remains the copyright of Andy Sturgeon Garden Design Limited.
All dimensions to be checked prior to commencement of any works.
and/or preparation of any shop drawings on site.
Any dimensional discrepancies and alterations to be referred to the designer.

DO NOT SCALE FROM THIS DRAWING.

- Asplenium scolopendrium
- Hakonechloa macra
- Hebe 'Green Globe'
- Liriope muscari 'Monroe's White'
- Geranium macrorrhizum 'White -Ness'

REFER TO 510-P-01_301 FOR CONTINUATION OF PLAN

P03 10.06.17 Planter layout amended	ZP	TT	AS
P02 19.12.16 Second stage tender issue	TT	TT	AS
P01 30.11.16 First Issue	TT	TT	AS
Iss Date Issue notes			

andysturgeon
landscape and garden design

7 Marlborough Place, Brighton, East Sussex BN1 1UB
Tel: 01273 672575 info@andysturgeon.com www.andysturgeon.com

project no.	drawing no.	issue
510-P-01-300		P03
client	London Newcastle	
project	Parker House	
drawing	Planting plan	
	Level 01	
Sheet 1	scale	1:500/A1 1:1000/A3