


Level 03

ID	Quantity	Latin Name	Scheduled Size	
A 'WS'	7	Anemone 'Wild Swan'	2ltr	
AN	17	Astelia Nervosa	5ltr	
H 'GG'	12	Hebe 'Green Globe'	10ltr	
LWN01	9	Liriope muscari 'Monroe White'	2ltr	
Pp	34	Polystichum polyblepharum	2ltr	
Cm'D'	21	Carex morrowii 'Ice Dance'	2ltr	
GxC'SO'	17	Geranium x cantabrigiense 'St Ola'	10ltr	
Nd	9	Nandina domestica	15ltr	
C'H'	4	Clematis 'Hutbron'	5ltr	

GENERAL NOTES:
This drawing remains the copyright of Andy Sturgeon Garden Design Limited.
All dimensions to be checked prior to commencement of any works,
and/or preparation of any shop drawings on site.
Any dimensional discrepancies and alterations to be referred to the designer.
DO NOT SCALE FROM THIS DRAWING.

- Anemone 'Wild Swan'
- Clematis 'Hutbron'
- Carex morrowii 'Ice Dance'
- Nandina domestica
- Geranium x cantabrigiense 'St Ola'
- Hebe 'Green Globe'
- Liriope 'Monroe White'
- Astelia nervosa
- Polystichum polyblepharum

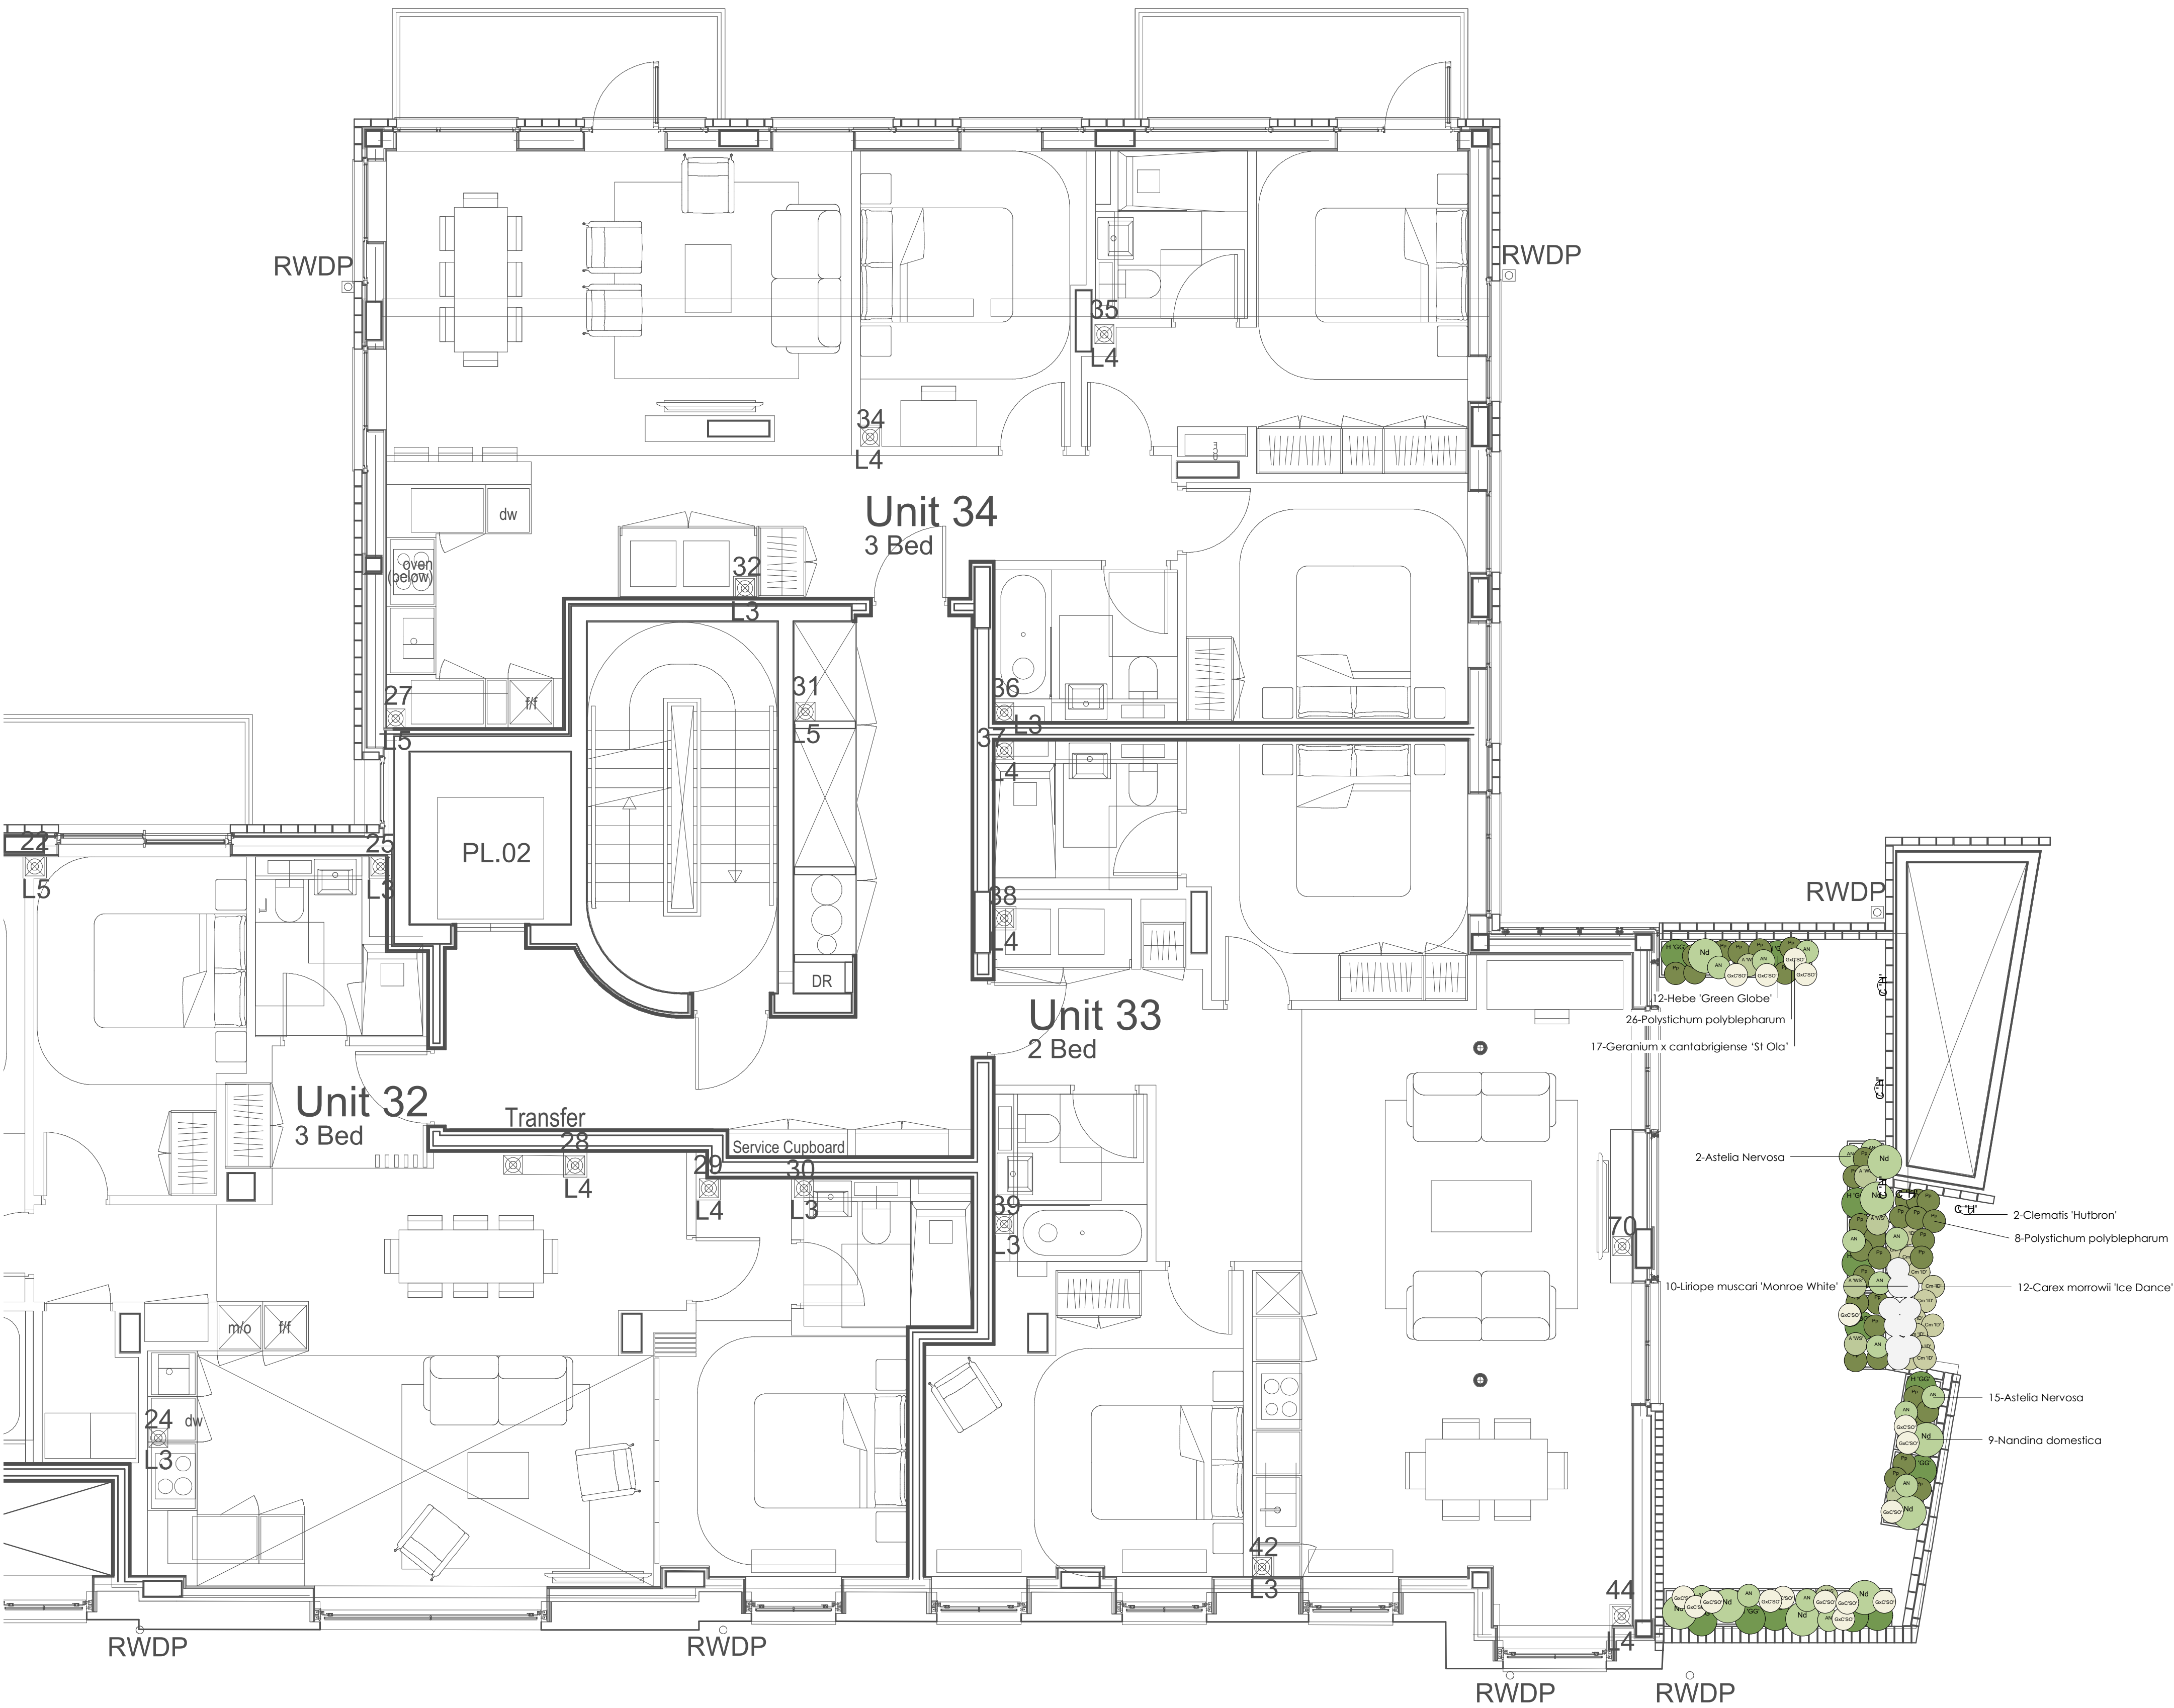

P03	12.06.17	Planter layout	amended	ZP	TT	AS
P02	19.12.16	Second stage tender issue		TT	TT	AS
P01	30.11.16	First issue		TT	TT	AS
IS	Date	Issue notes		Rev	Issue	Date

andysturgeon
landscape and garden design

7 Marlborough Place, Brighton, East Sussex BN1 1UB
Tel: 01273 672575 - info@andysturgeon.com www.andysturgeon.com

project no. drawing no. issue
510-P-03-300 **P03**

client London Newcastle
project Parker House

drawing Planting plan
Level 03

scale 1:50@A1
1:100@A3