


REFER TO DWG 510-P_04_300 FOR PLANT SCHEDULE

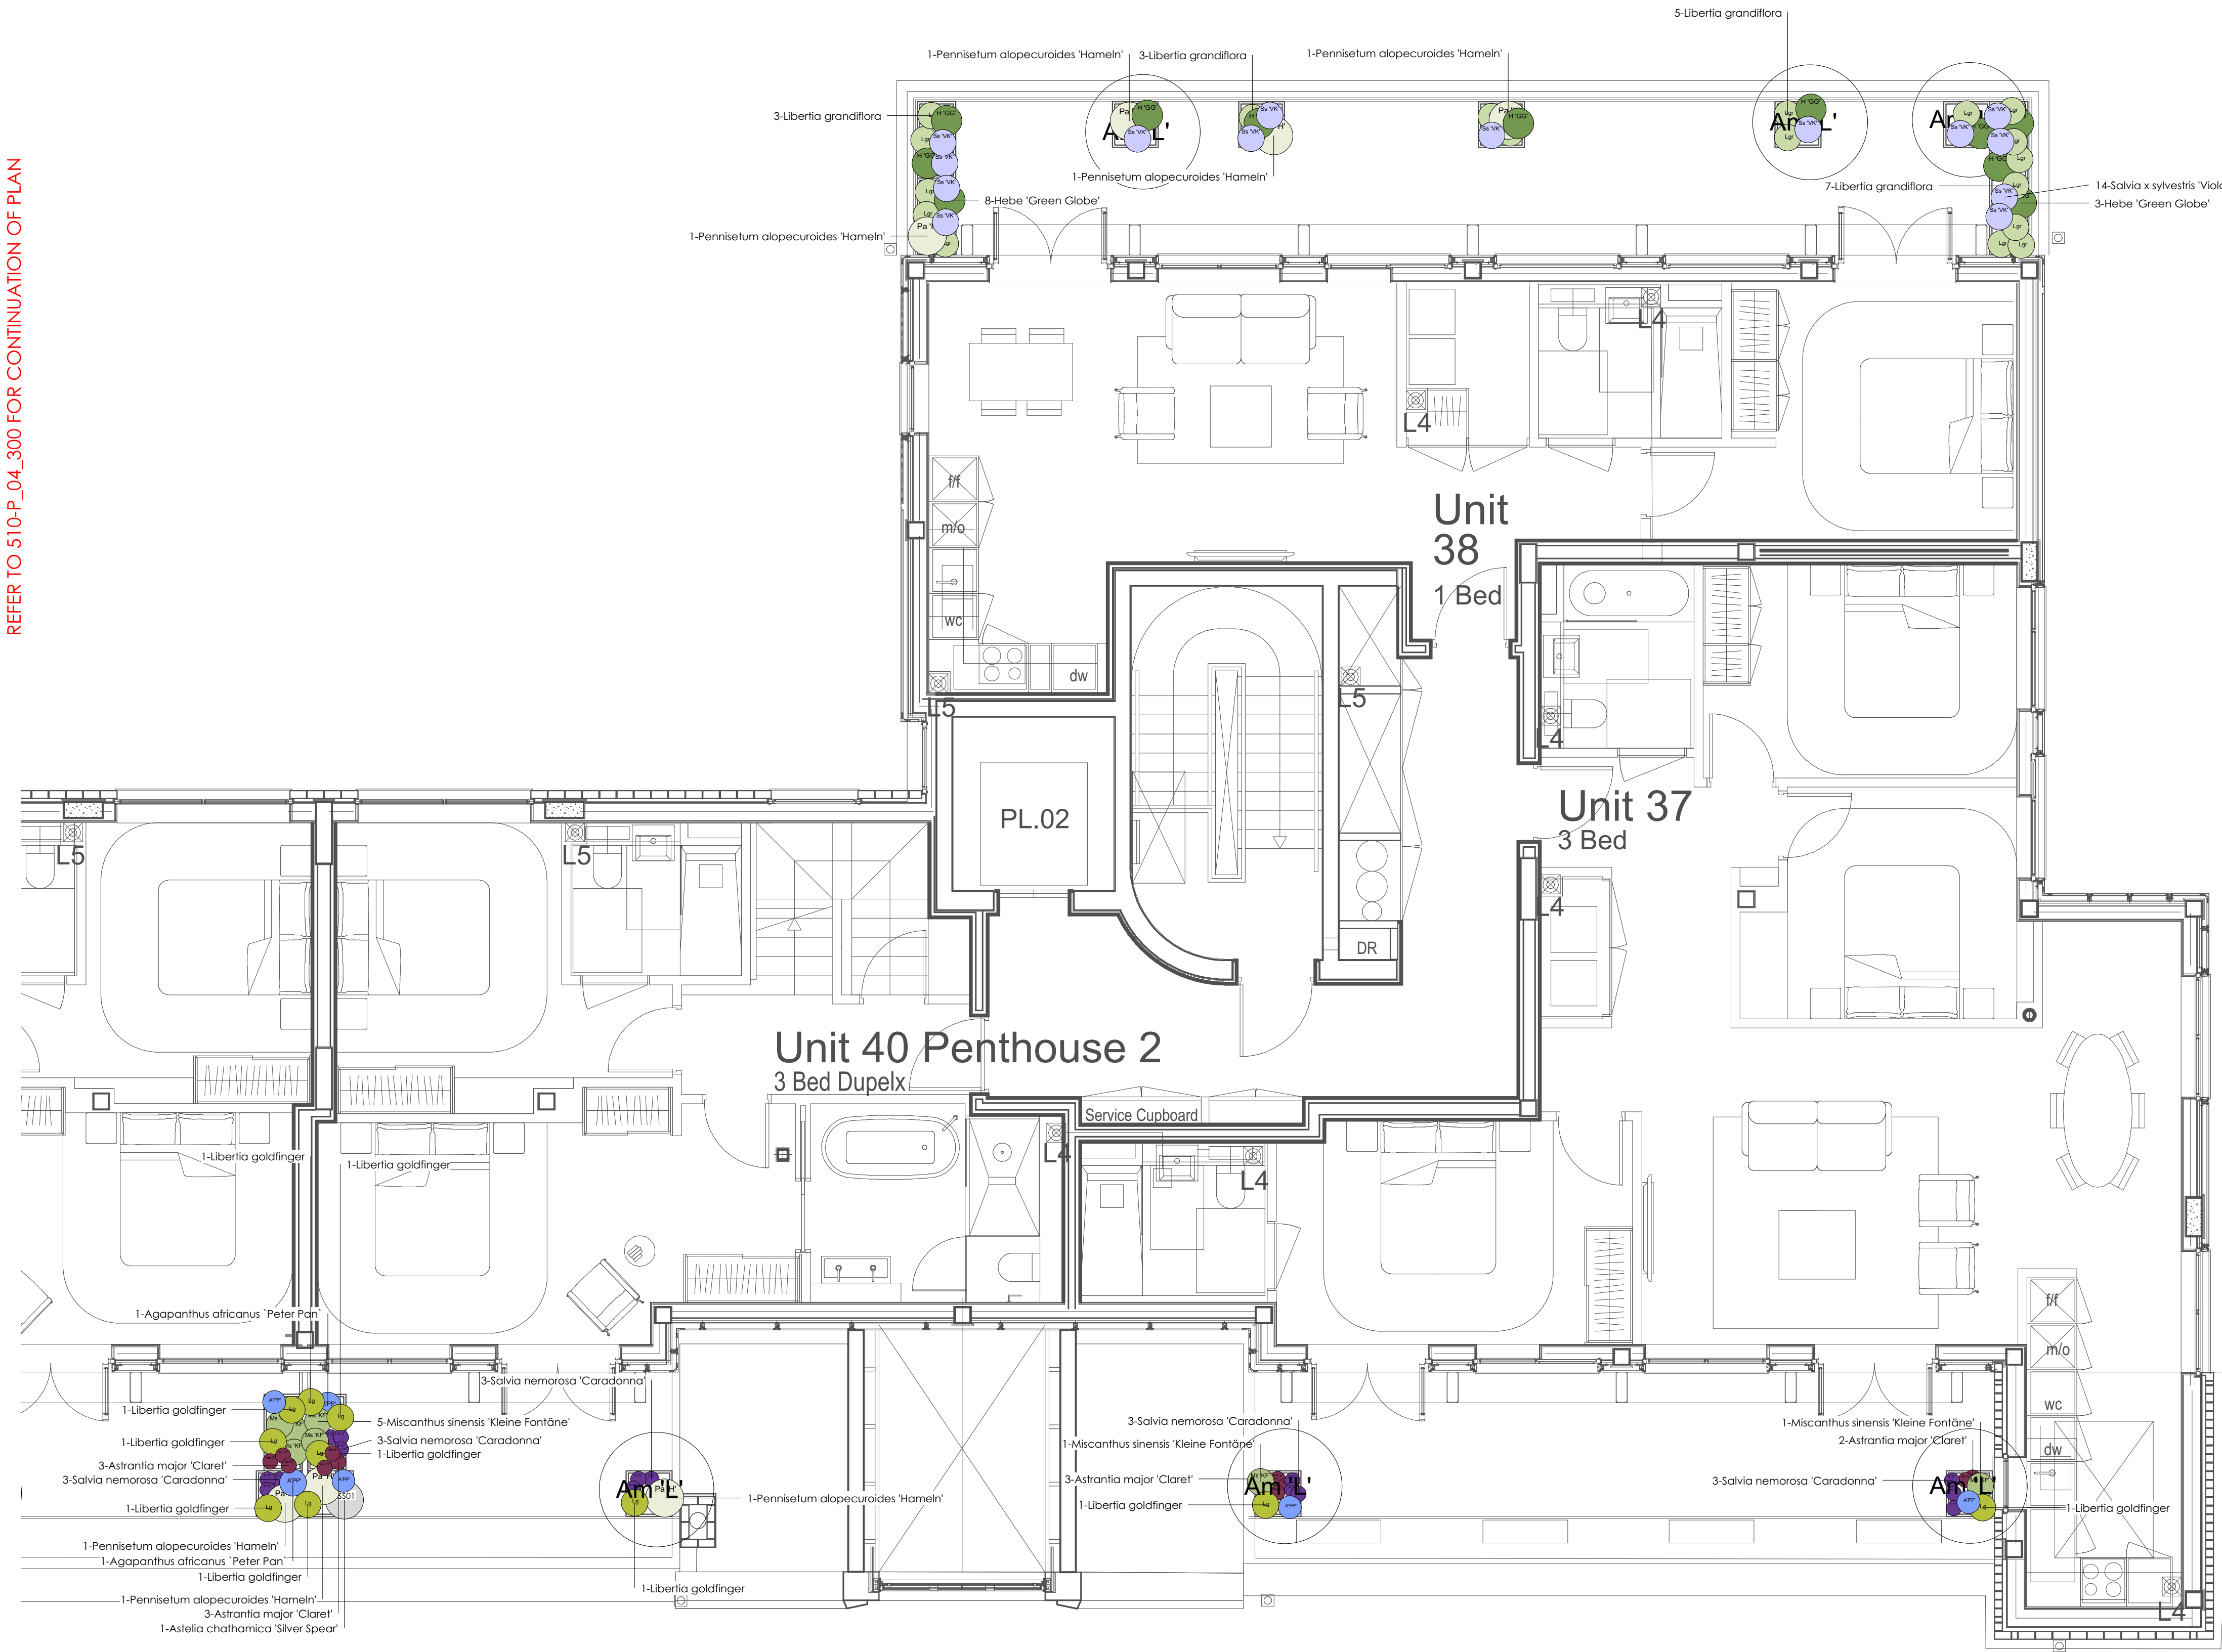

GENERAL NOTES.

This drawing remains the copyright of Andy Sturgeon Garden Design Limited.
All dimensions to be checked prior to commencement of any works,
and/or preparation of any shop drawings on site.
Any dimensional discrepancies and alterations to be referred to the designer.

DO NOT SCALE FROM THIS DRAWING.

- Pennisetum 'Hameln'
 - Atrantia major 'Claret'
 - Agapanthus africanus 'Peter Pan'
 - Astelia chathamica 'Silver Spear'
 - Miscanthus 'Kleine Fontaine'
 - Hebe 'Green Globe'
 - Libertia grandiflora
 - Libertia goldfinger
 - Salvia carradonna
 - Salvia x sylvestris 'Viola Klose'
- Am 'L' Amelanchier lamarckii

P03 12.06.17 Planter layout amended	JP	TT	AS
P02 19.12.16 Second stage tender issue	TT	TT	AS
P01 30.11.16 First issue	TT	TT	AS
Iss Date Issue notes	Iss	Date	Issue notes

andysturgeon
landscape and garden design

7 Marlborough Place, Brighton, East Sussex BN1 1UB
Tel: 01273 672575 info@andysturgeon.com www.andysturgeon.com

project no.	drawing no.	issue
510-P-04-301		P03
client	London Newcastle	
project	Parker House	
drawing	Planting plan	
	Level 04	
Sheet 2	scale	1:50@A1 1:100@A3