


Level 05

ID	Quantity	Latin Name	Scheduled Size	
A 'M'	8	Achillea 'Moonshine'	5ltr	
Am 'L'	5	Amelanchier lamarckii	1.5m height umbrella form	Tree to be sourced and tagged by Landscape designer
ASS01	6	Astelia chathamica 'Silver Spear'	5ltr	
C 'D'	7	Cistus x dansereau 'decumbens'	2ltr	
G 'T'	22	Geum 'Totally Tangerine'	2ltr	
H 'GG'	38	Hebe 'Green Globe'	10ltr	
Ms 'KF'	6	Miscanthus sinensis 'Kleine Fontäne'	2ltr	
P 'R'	32	Penstemon 'Raven'	2ltr	
Pa 'H'	18	Pennisetum alopecuroides 'Hameln'	2ltr	
Sb 'SC'	21	Stachys byzantina 'Silver Carpet'	2ltr	
Vb	22	Verbena bonariensis 'Lollipop'	2ltr	

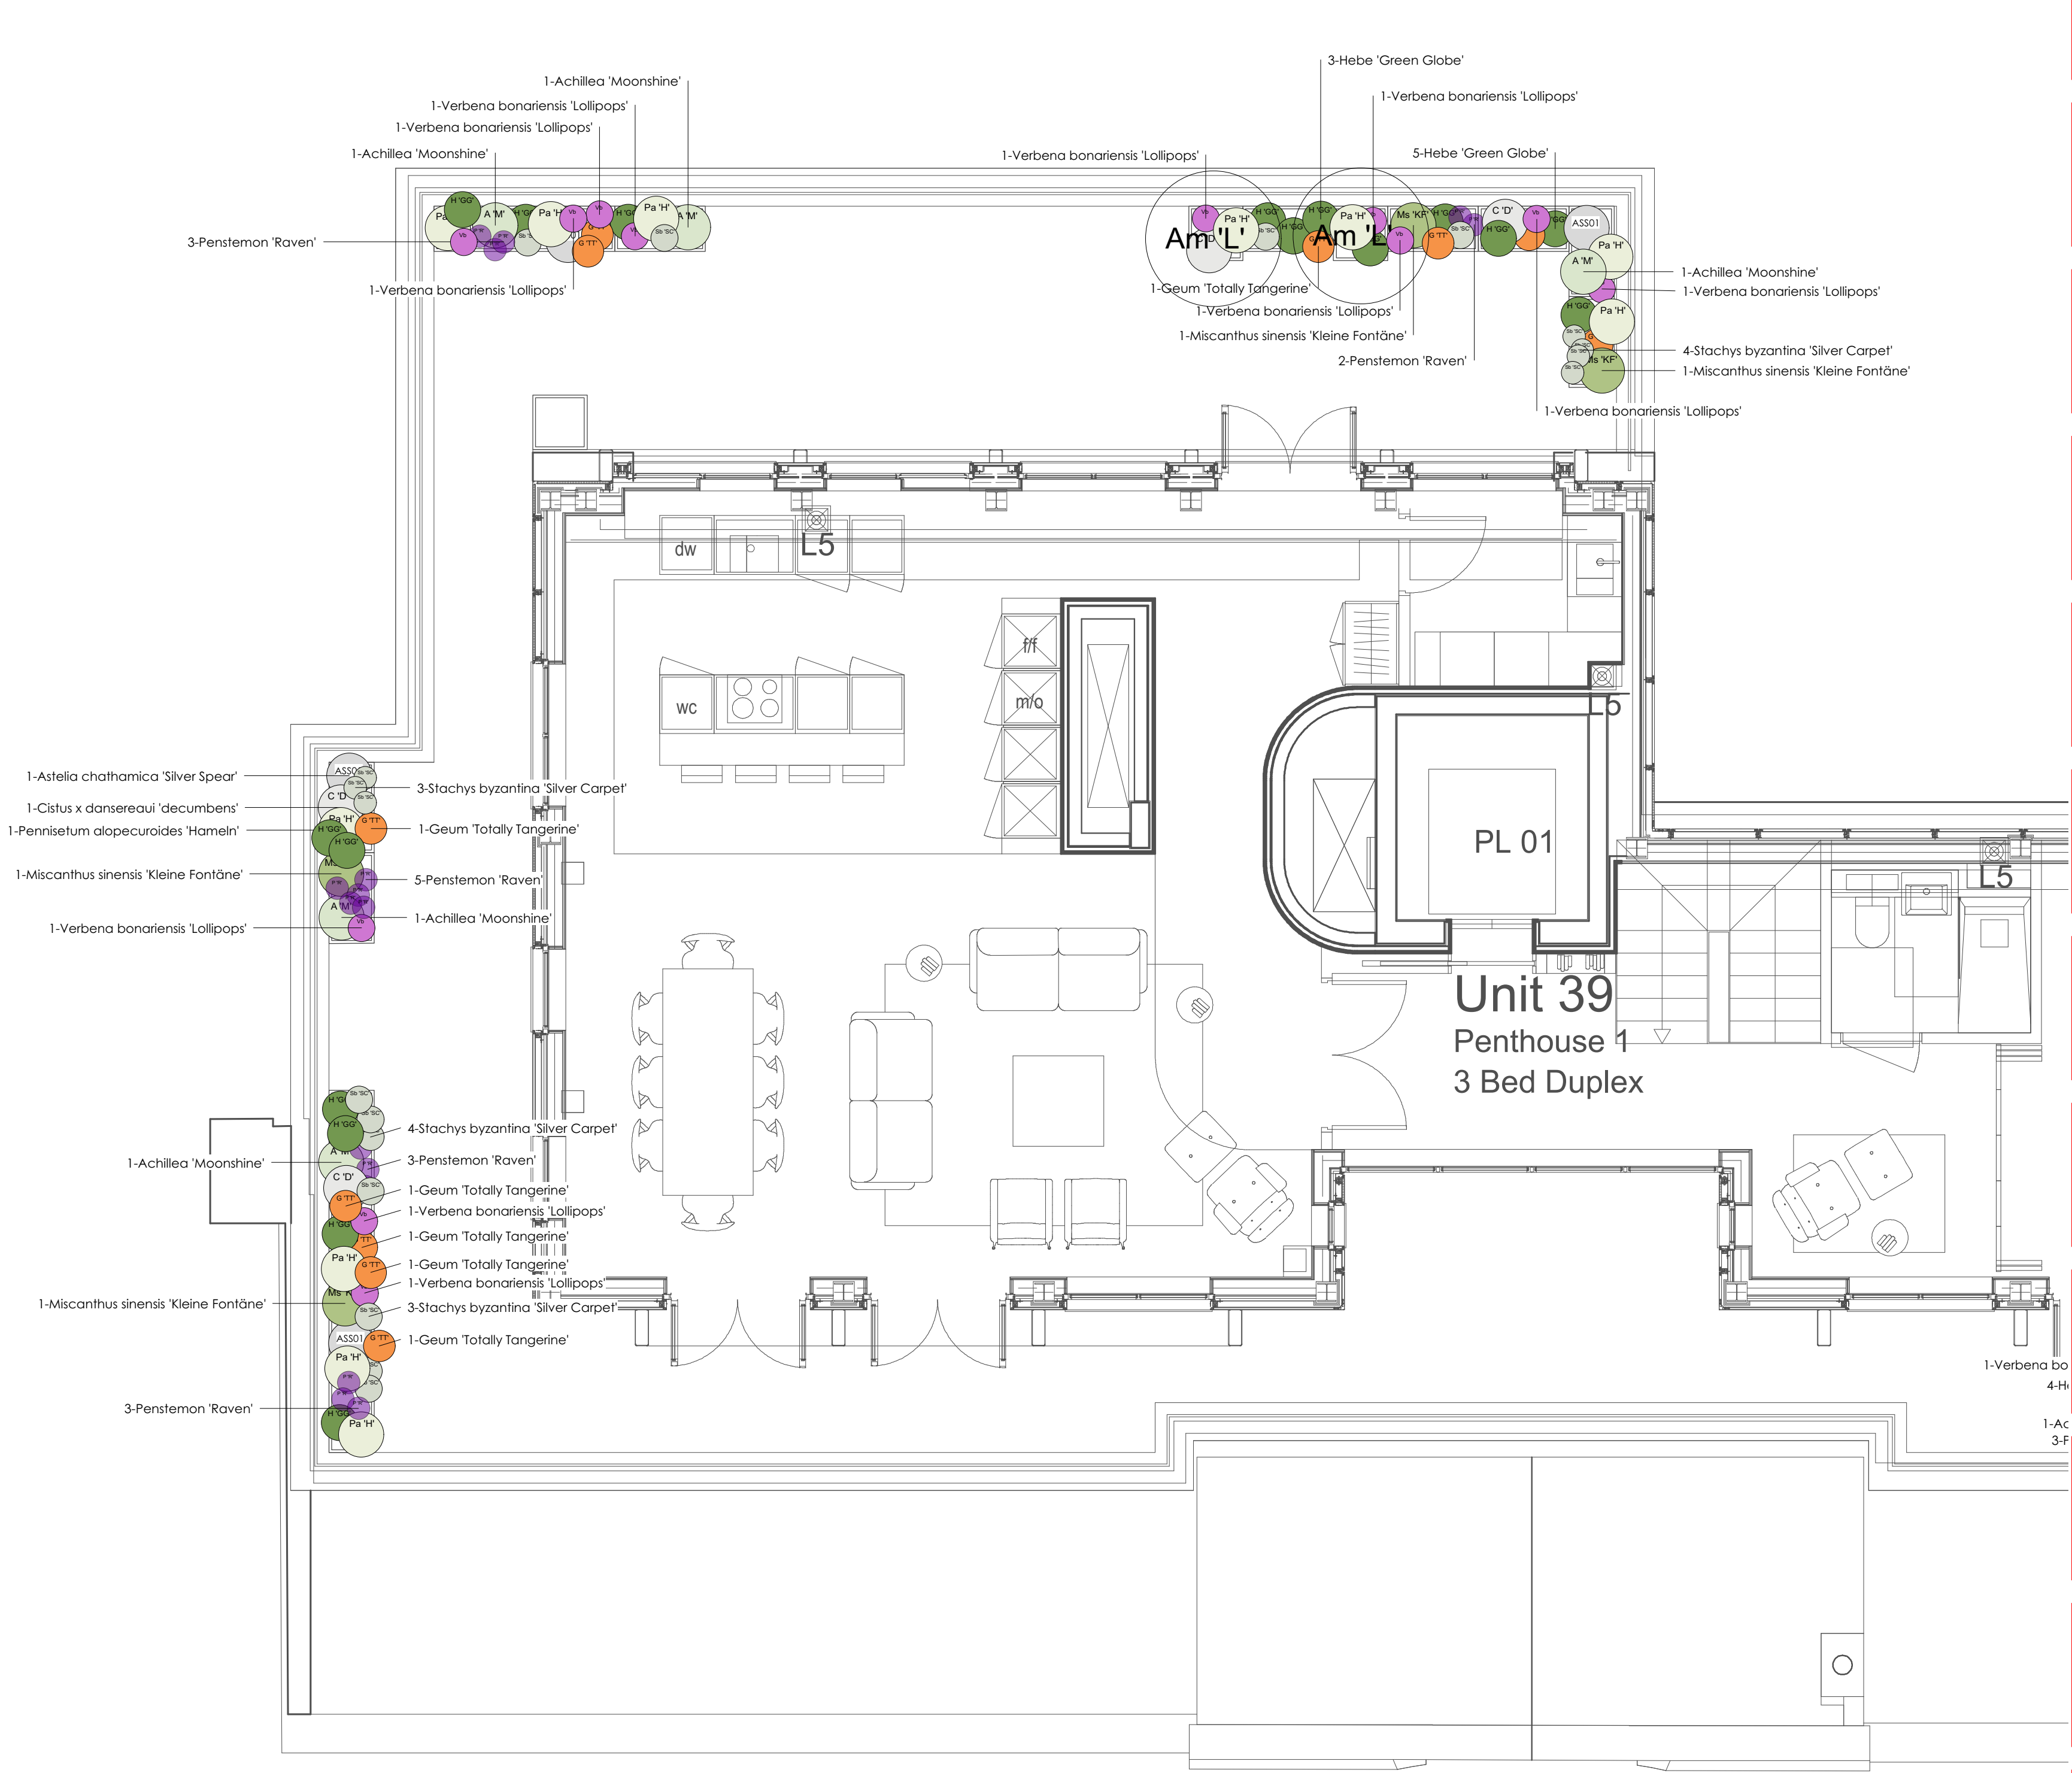

REFER TO 510-P-05_301 FOR CONTINUATION OF PLAN

GENERAL NOTES.

This drawing remains the copyright of Andy Sturgeon Garden Design Limited. All dimensions to be checked prior to commencement of any works, and/or preparation of any shop drawings on site. Any dimensional discrepancies and alterations to be referred to the designer.

DO NOT SCALE FROM THIS DRAWING.

- Miscanthus 'Kleine Fontaine'
- Astelia chathamica 'Silver Spear'
- Cistus x dansereau 'decumbens'
- Geum 'Totally Tangerine'
- Hebe 'Green Globe'
- Penstemon 'Raven'
- Achillea 'Moonshine'
- Stachys byzantina 'Silver Carpet'
- Verbena bonariensis 'Lollipop'
- Pennisetum alopecuroides 'Hameln'

Am 'L' Amelanchier lamarckii

P03	12.06.17	Planter layout amended	2P	TT	AS
P02	19.12.16	Second stage tender issue	TT	TT	AS
P01	30.11.16	First issue	TT	TT	AS
Iss	Date	Issue notes			

andysturgeon
landscape and garden design

7 Marlborough Place, Brighton, East Sussex BN1 1UB
Tel: 01273 672575 info@andysturgeon.com www.andysturgeon.com

project no.	drawing no.	issue
510-P-05-300	P03	
client	London Newcastle	
project	Parker House	
drawing	Planting plan	
	Level 05	
Sheet 1	scale	1:50@A1 1:100@A3