
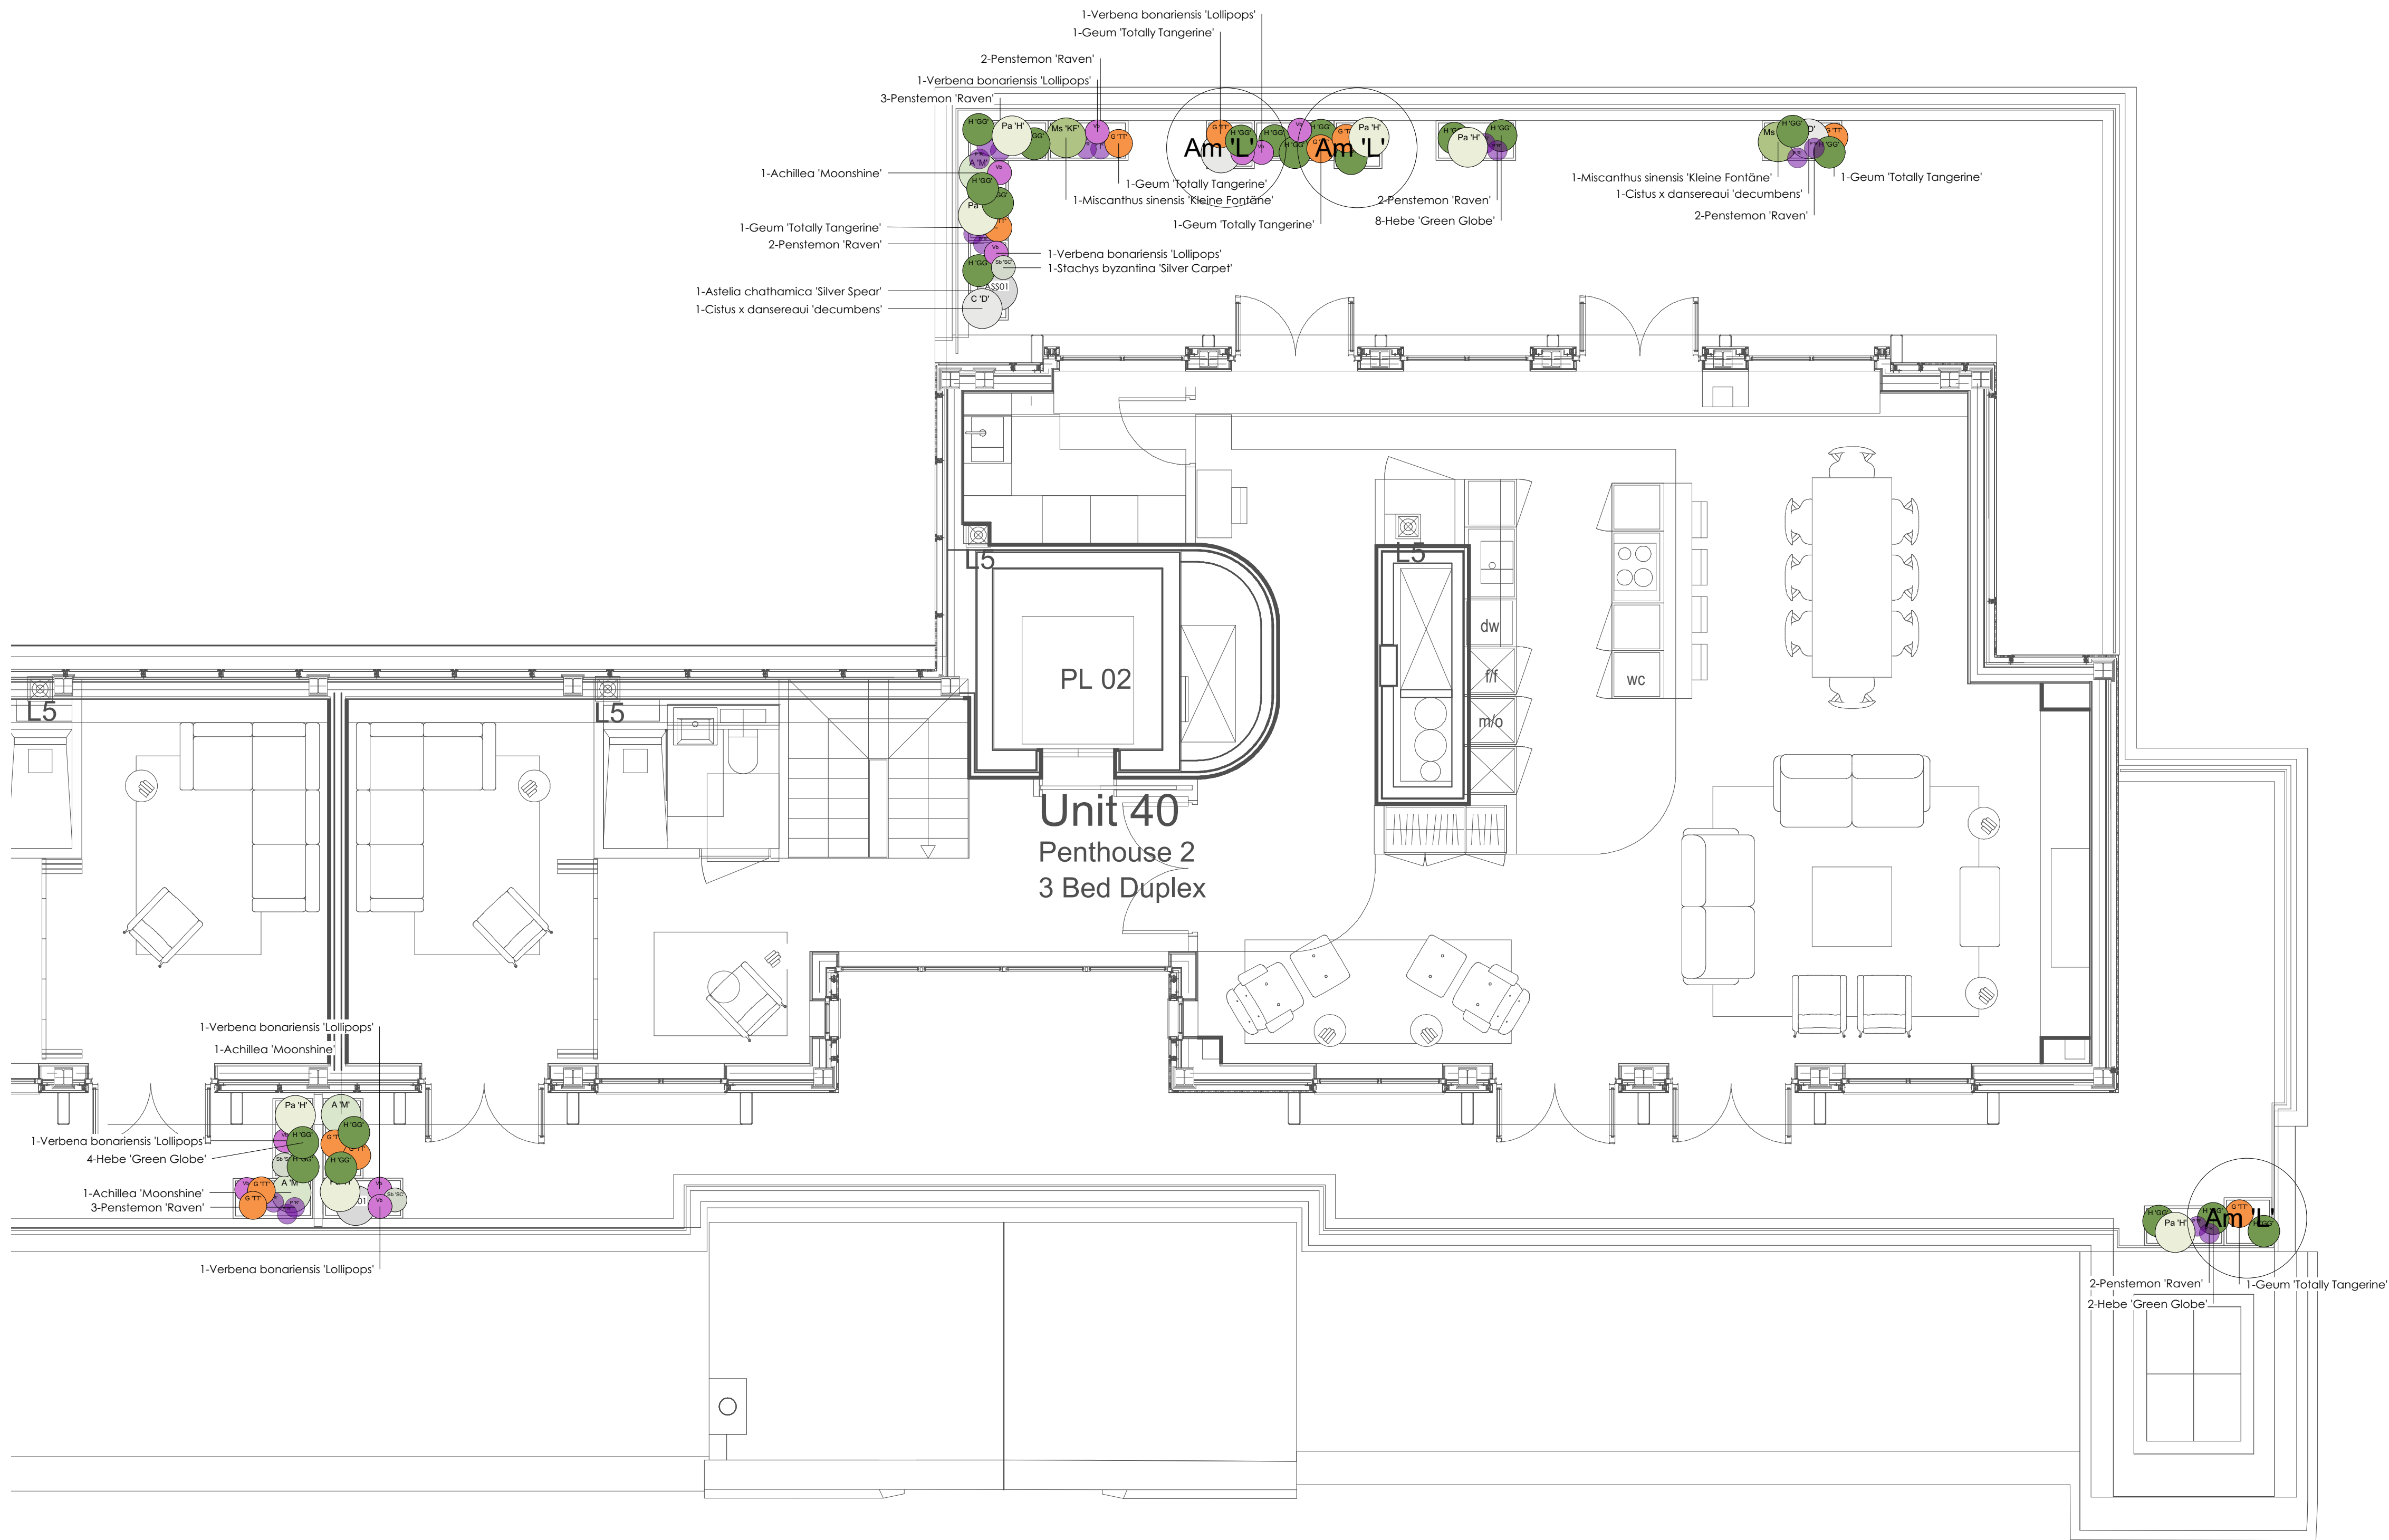


REFER TO 510-P-05-300 FOR CONTINUATION OF PLAN

REFER TO DWG 510_P_05_300 FOR PLANTING SCHEDULE

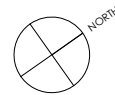

GENERAL NOTES:
This drawing remains the copyright of Andy Sturgeon Garden Design Limited.
All dimensions to be checked prior to commencement of any works,
and/or preparation of any shop drawings on site.
Any dimensional discrepancies and alterations to be referred to the designer.
DO NOT SCALE FROM THIS DRAWING.

- Miscanthus 'Kleine Fontaine'
- Astelia chathamica 'Silver Spear'
- Cistus x dansereau 'decumbens'
- Geum 'Totally Tangerine'
- Hebe 'Green Globe'
- Penstemon 'Raven'
- Achillea 'Moonshine'
- Stachys byzantina 'Silver Carpet'
- Verbena bonariensis 'Lollipop'
- Pennisetum alopecuroides 'Hameln'

Am 'L' Amelanchier lamarckii

P03	12.06.17	Planter layout and planting schedule amended	JP	TT	AS
P02	19.12.16	Second stage tender issue	TT	TT	AS
P01	30.11.16	First Issue	TT	TT	AS
Iss	Date	Issue notes	Drawn	Checked	Revised

andysturgeon
landscape and garden design

7 Marlborough Place, Brighton, East Sussex BN1 1UB
Tel: 01273 672575 info@andysturgeon.com www.andysturgeon.com

project no.	drawing no.	issue
510-P-05-301	P03	
client	London Newcastle	
project	Parker House	
drawing	Planting plan	
	Level 05	
Sheet 2	scale	1:50@A1 1:100@A3