



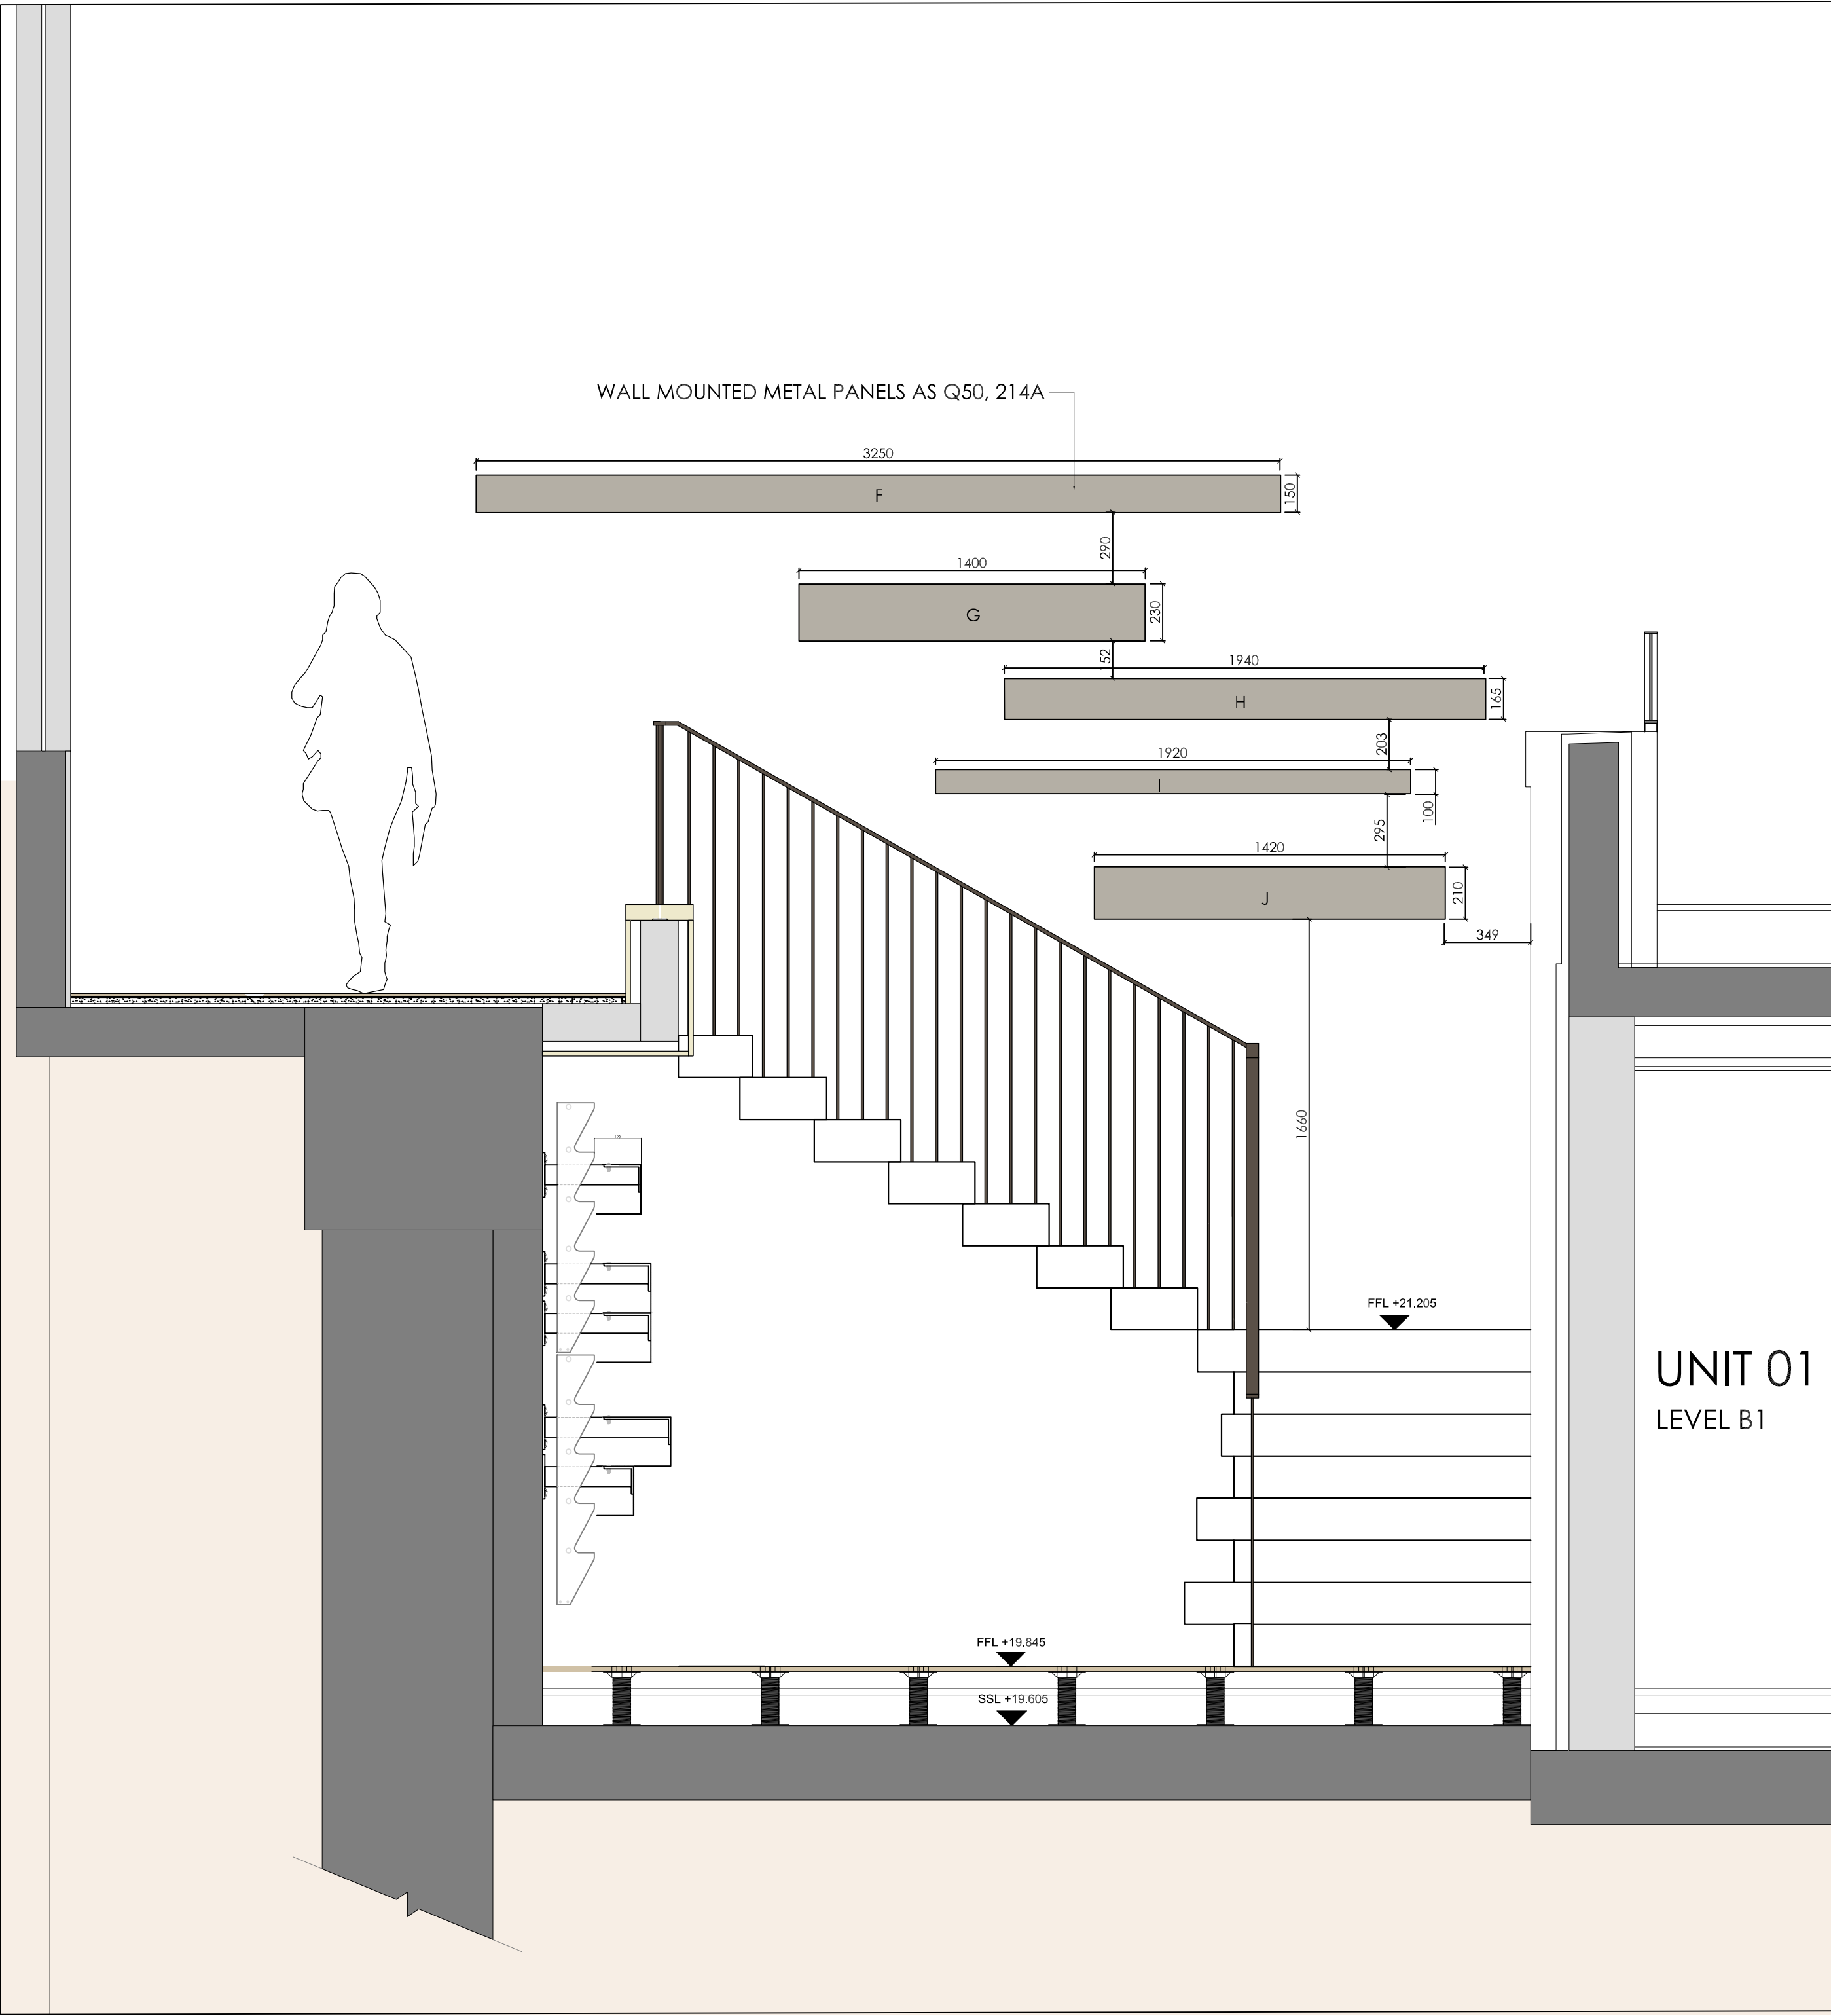

01 Decorative metal panels on rendered wall - Elevation - scale 1:20@ A1  
140 Basement Gardens - B1

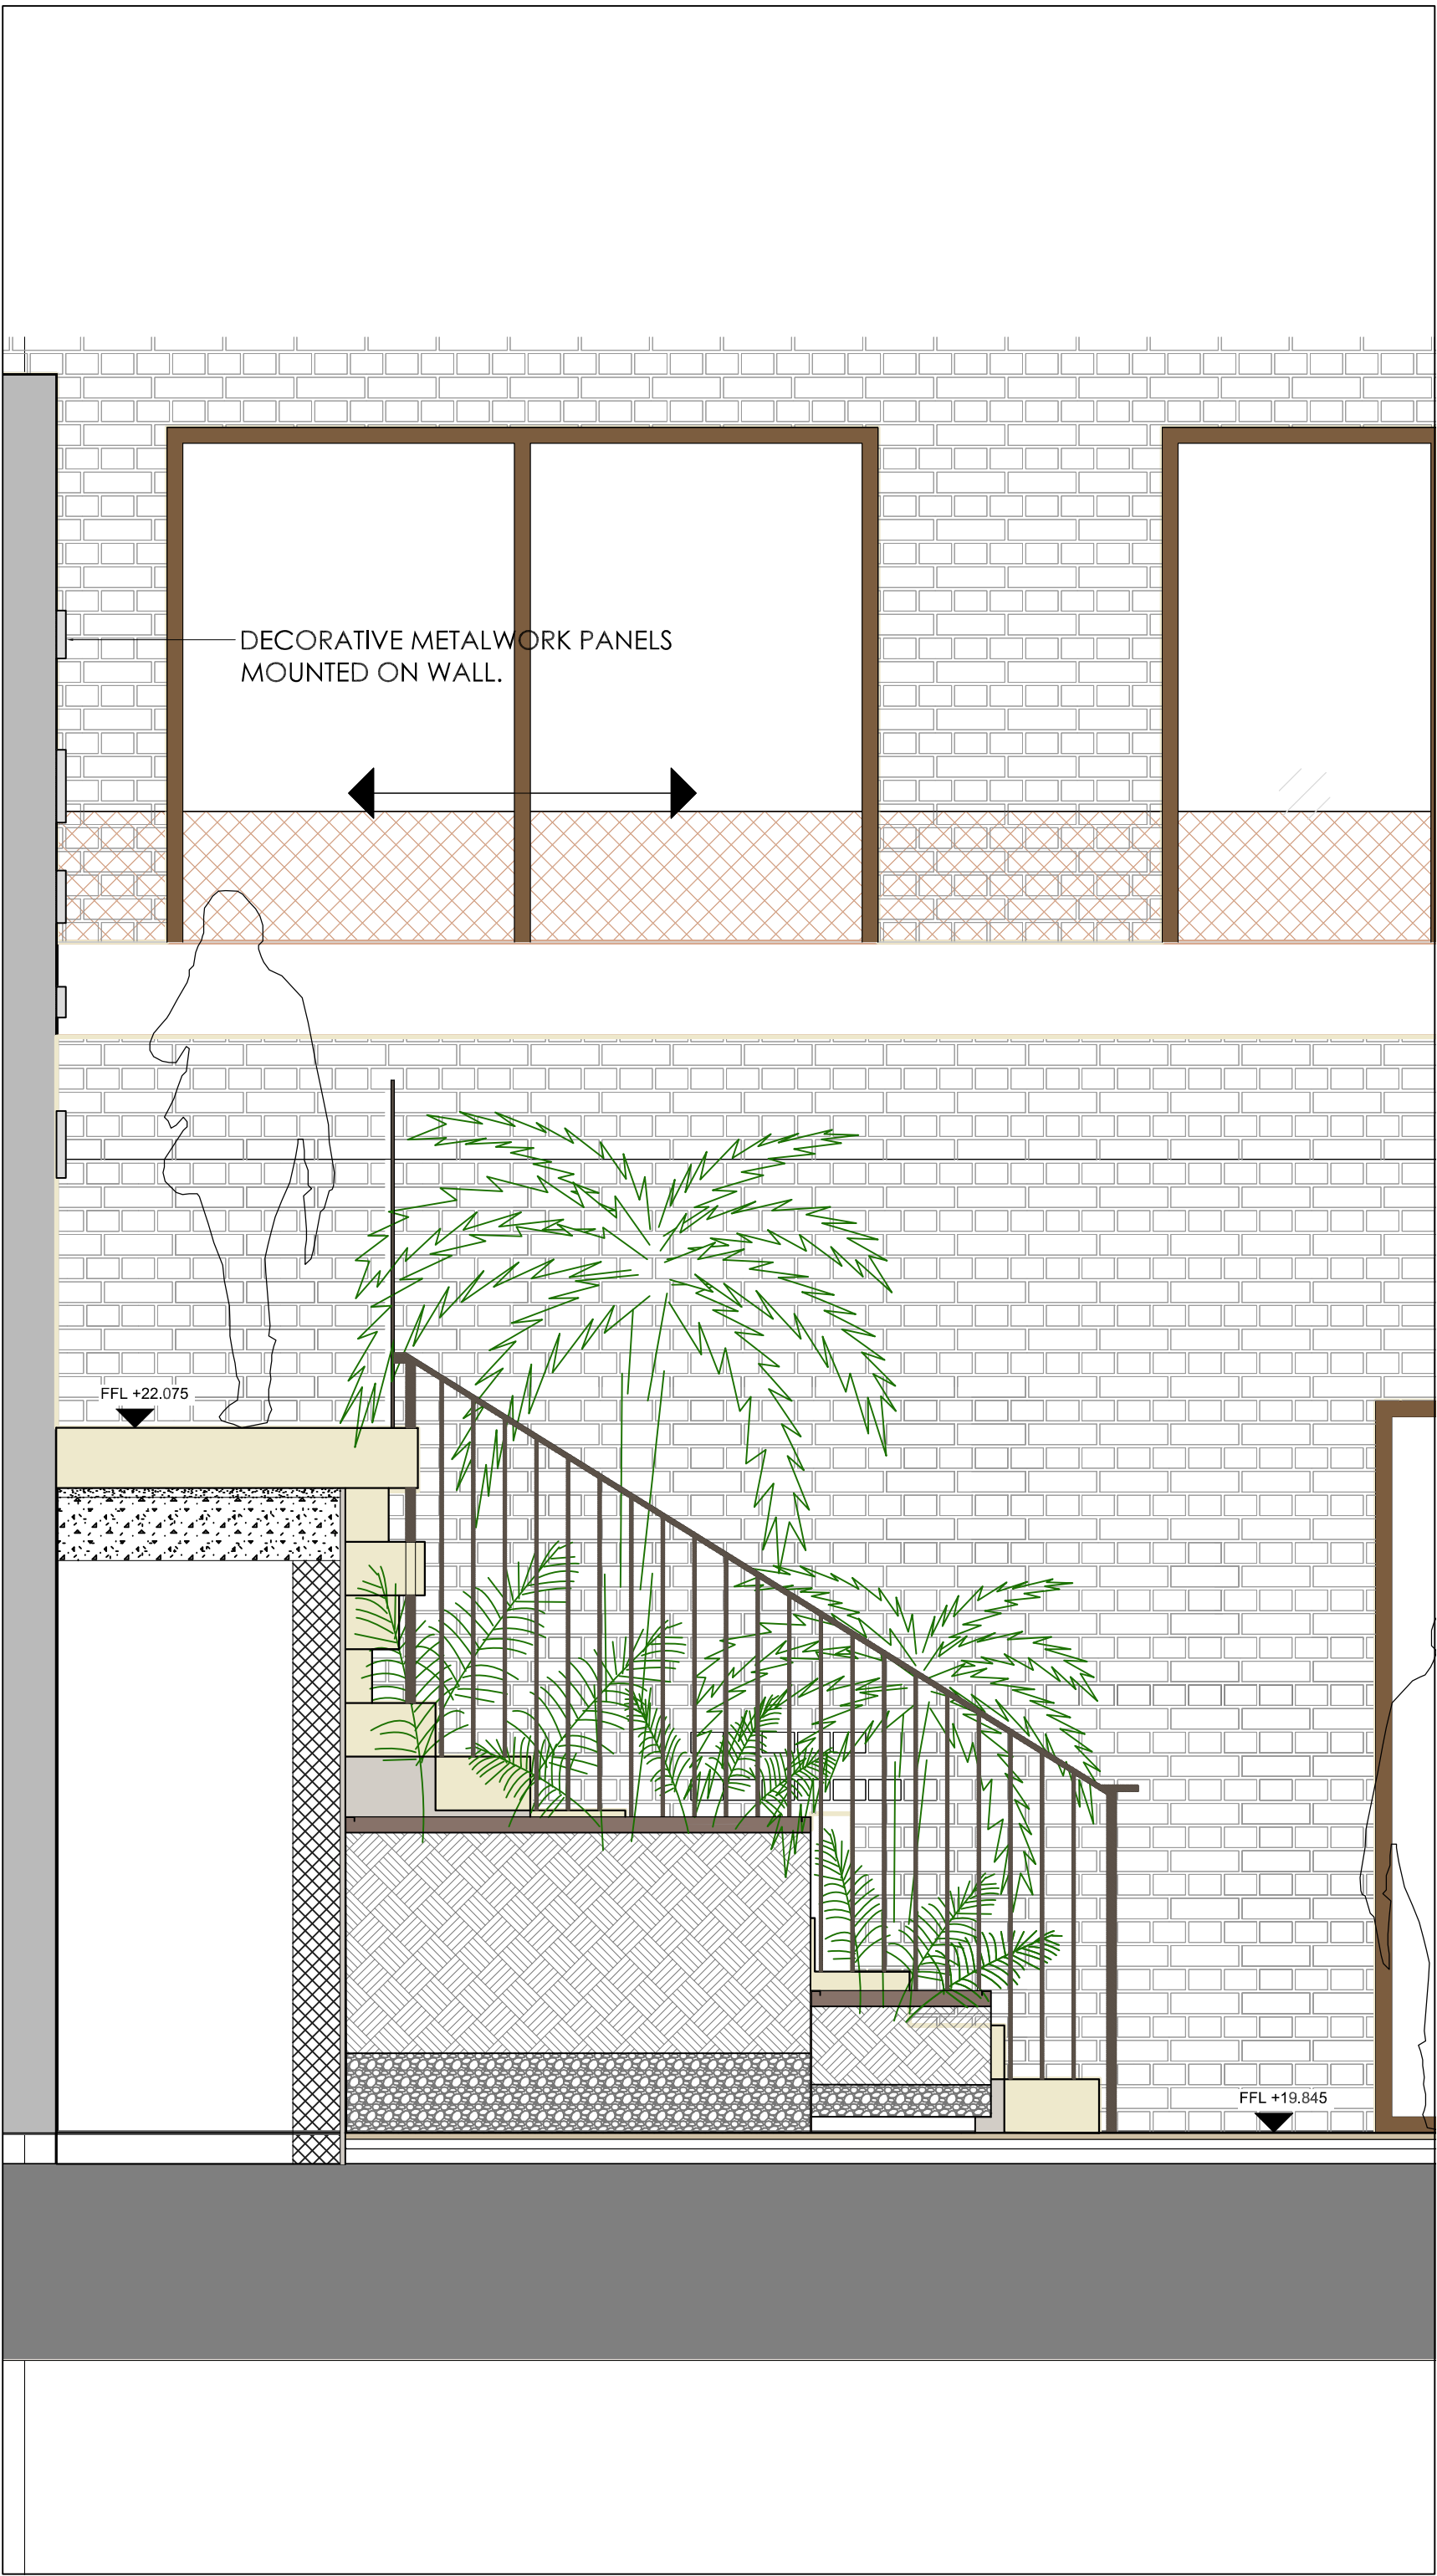

02 Decorative metal panels on rendered wall - Section - scale 1:20@ A1  
140 Basement Gardens - B1

GENERAL NOTES.

This drawing remains the copyright of Andy Sturgeon Garden Design Limited. All dimensions to be checked prior to commencement of any works, and/or preparation of any shop drawings on site. Any dimensional discrepancies and alterations to be referred to the designer.

DO NOT SCALE FROM THIS DRAWING.

NOTE:  
Main contractor to appoint Outdoor Design to fabricate the metal panels, as Q50.214A. Outdoor Design to prepare shop drawings for Landscape Architect sign off.  
• Powder coated finish, colour TBC.

Outdoor Design  
01903 716960  
info@outdoordesign.co.uk

DRAWINGS SHOW DETAILS FOR UNIT 1, LEVEL B1. CONTRACTOR TO BE AWARE THAT A MIRRORED VERSION OF THESE DETAILS IS REQUIRED FOR UNIT 10, LEVEL B1. THE TWO BASEMENT LEVEL GARDENS ARE MIRRORED VERSIONS OF EACH OTHER

|              |                                              |             |       |         |
|--------------|----------------------------------------------|-------------|-------|---------|
| P02 19.12.16 | Structure updated. Second stage tender issue | JS          | TT    | AS      |
| P01 25.11.16 | Issued for discussion                        | JS          | TT    | AS      |
| Iss          | Date                                         | Issue notes | Drawn | Checked |

**andysturgeon**  
landscape and garden design

7 Marlborough Place, Brighton BN1 1UB  
Tel: 01273 672575 info@andysturgeon.com www.andysturgeon.com

|             |                                                   |                      |
|-------------|---------------------------------------------------|----------------------|
| project no. | drawing no.                                       | issue                |
| 510         | -D-B1-140                                         | P02                  |
| client      | London Newcastle                                  |                      |
| project     | Parker House                                      |                      |
| drawing     | Decorative Panel Details - Rendered dividing wall |                      |
|             | UNIT 01, LEVEL B1                                 |                      |
|             | scale                                             | 1:20@ A1<br>1:40@ A3 |