

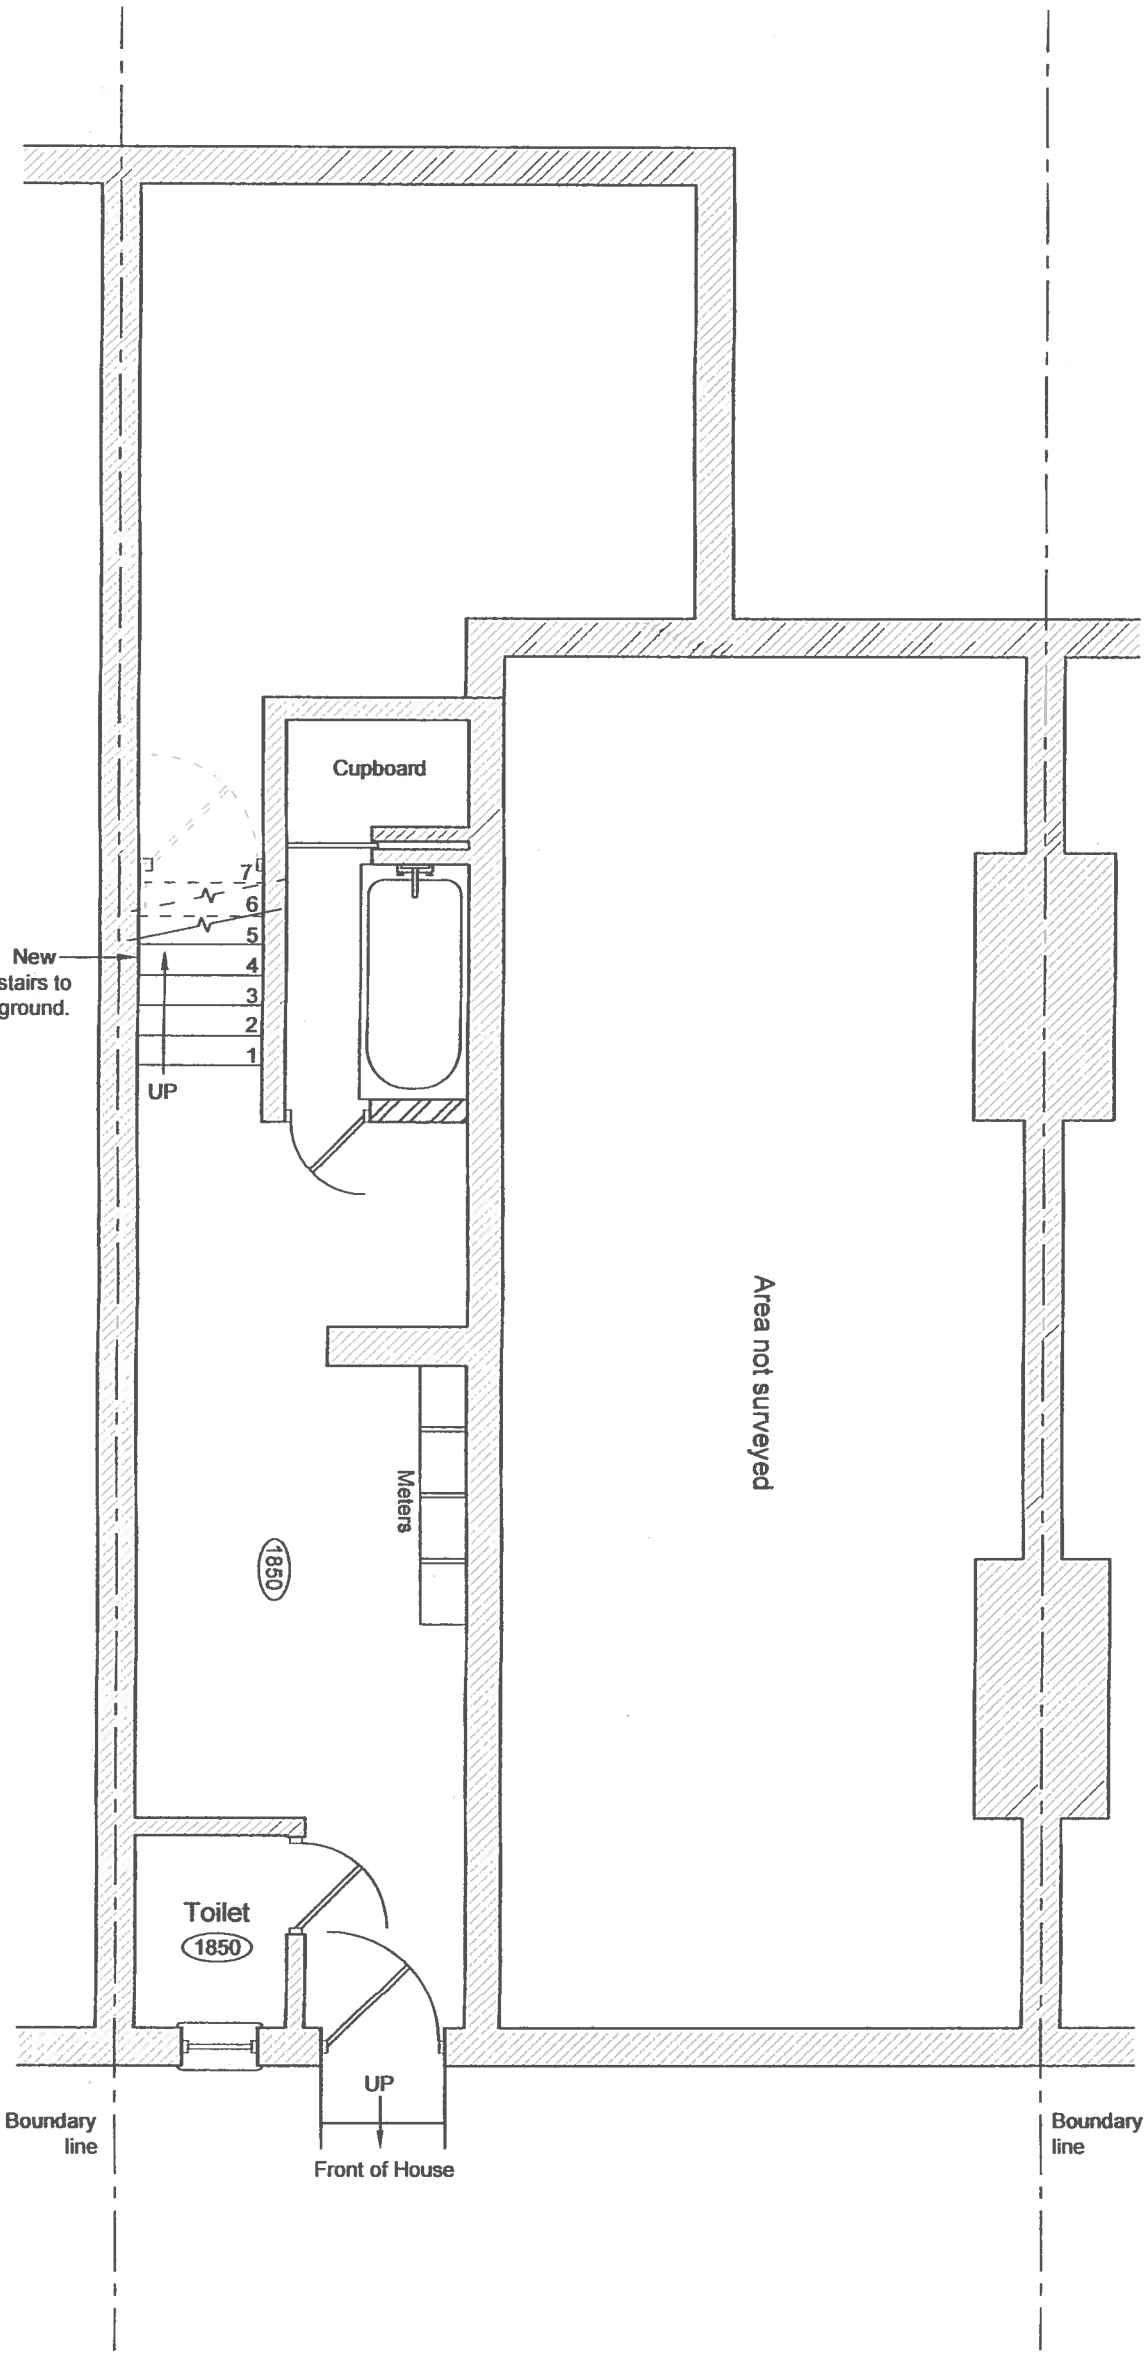


Scale 1: 50 @A3

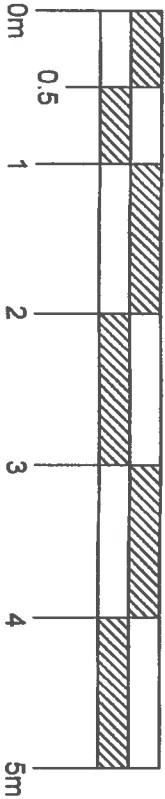

Existing Basement Layout  
Scale 1:50 @A3

- Notes:
1. This drawing to be read in conjunction with all other Architects drawings, specification given on 09, and all other structural, electrical and mechanical drawings.
  2. See elevations for details of windows and doors.
  3. All new works to outside of existing house to match existing materials exactly.

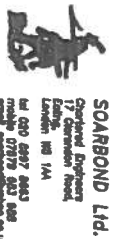

**SOARBOND Ltd.**  

Job title	Redevelopment at 207 Sumatra Road West Hampstead London NW6 1PF		
Drawing title	Existing Basement Layout		
Client	Professor Kerry Hamilton	Date	August 2017
Drawn by	P. Obrzut	Issue	1 : 50
Check'd	W.K.J. Zablocki	Issue	1 : 50
Job number	1381	Issue	1 : 50
Drawing number	1381 - 01		