



LOCATION PLAN

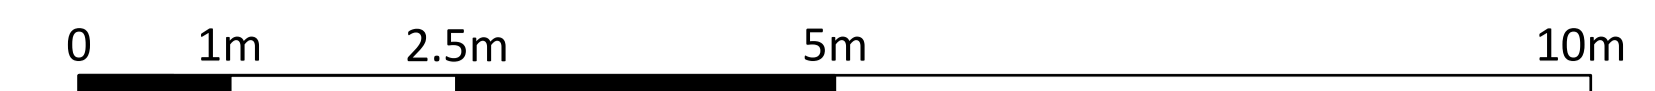

SCALE: 1:100

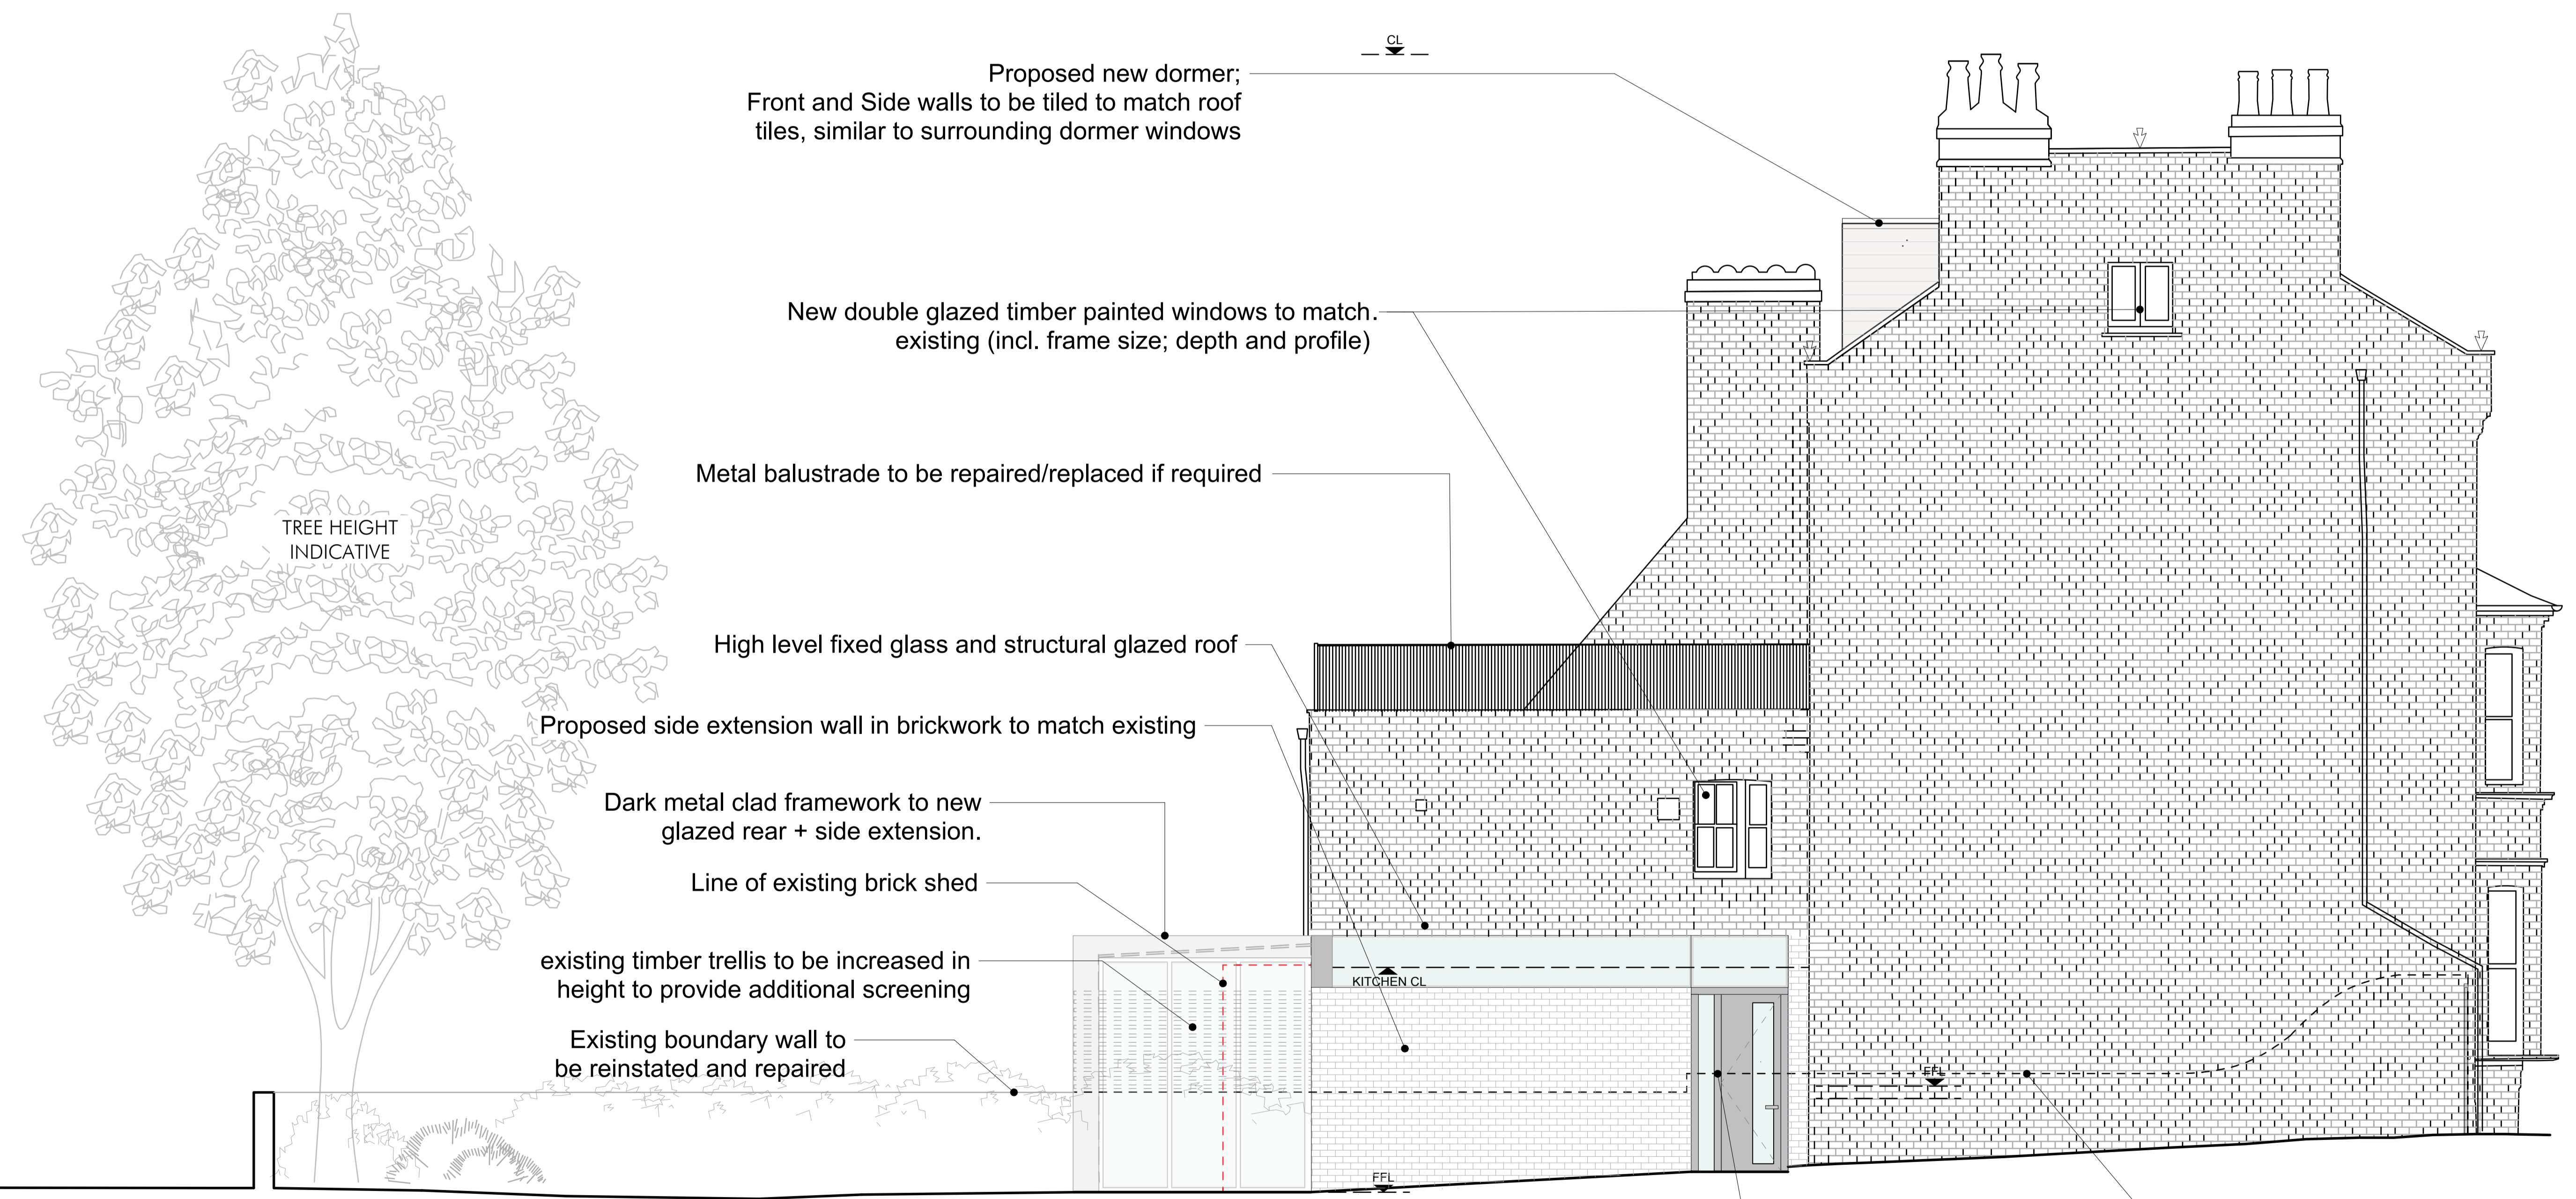

Proposed new dormer;
Front and Side walls to be tiled to match roof tiles, similar to surrounding dormer windows

New double glazed timber painted windows to match existing (incl. frame size; depth and profile)

Metal balustrade to be repaired/replaced if required

High level fixed glass and structural glazed roof

Proposed side extension wall in brickwork to match existing

Dark metal clad framework to new glazed rear + side extension.

Line of existing brick shed

existing timber trellis to be increased in height to provide additional screening

Existing boundary wall to be reinstated and repaired

Proposed new side door with glazed panel

Indicative line of existing boundary wall with No.89

Proposed Side Elevation B
Scale: 100@A3

living in space
43 England's Lane
Belsize Park
London NW3 4YD
tel: 020 7722 3131
fax: 020 7483 0191
www.living-in-space.co.uk

GENERAL NOTES:
This drawing is to be read in conjunction with all other contract documents, specifications and all other consultants drawings.
All dimensions are to be checked on site before any work or shop drawings are commenced.
This drawing is copyright. No drawing shall be reproduced in any form without prior written permission from Living in Space Ltd.
Inform Living in Space of any discrepancies in this drawing before proceeding with works.

NOTES:

Rev	Date	Description	Drawn	Checked	STATUS:
P1	06.11.17	Issued for Planning	LF	ZA	
P2	06.12.17	Minor amendments	LF	ZA	

INFORMATION	
SCALE: 1:100 @ A3 / 1:50@A1	DATE: 14.10.2017
DRAWING NO 003.17_P_ELEV_2	REVISION P2

PROJECT NAME:
91 SAVERNAKE RD
DRAWING TITLE:
PROPOSED SIDE ELEVATION B