
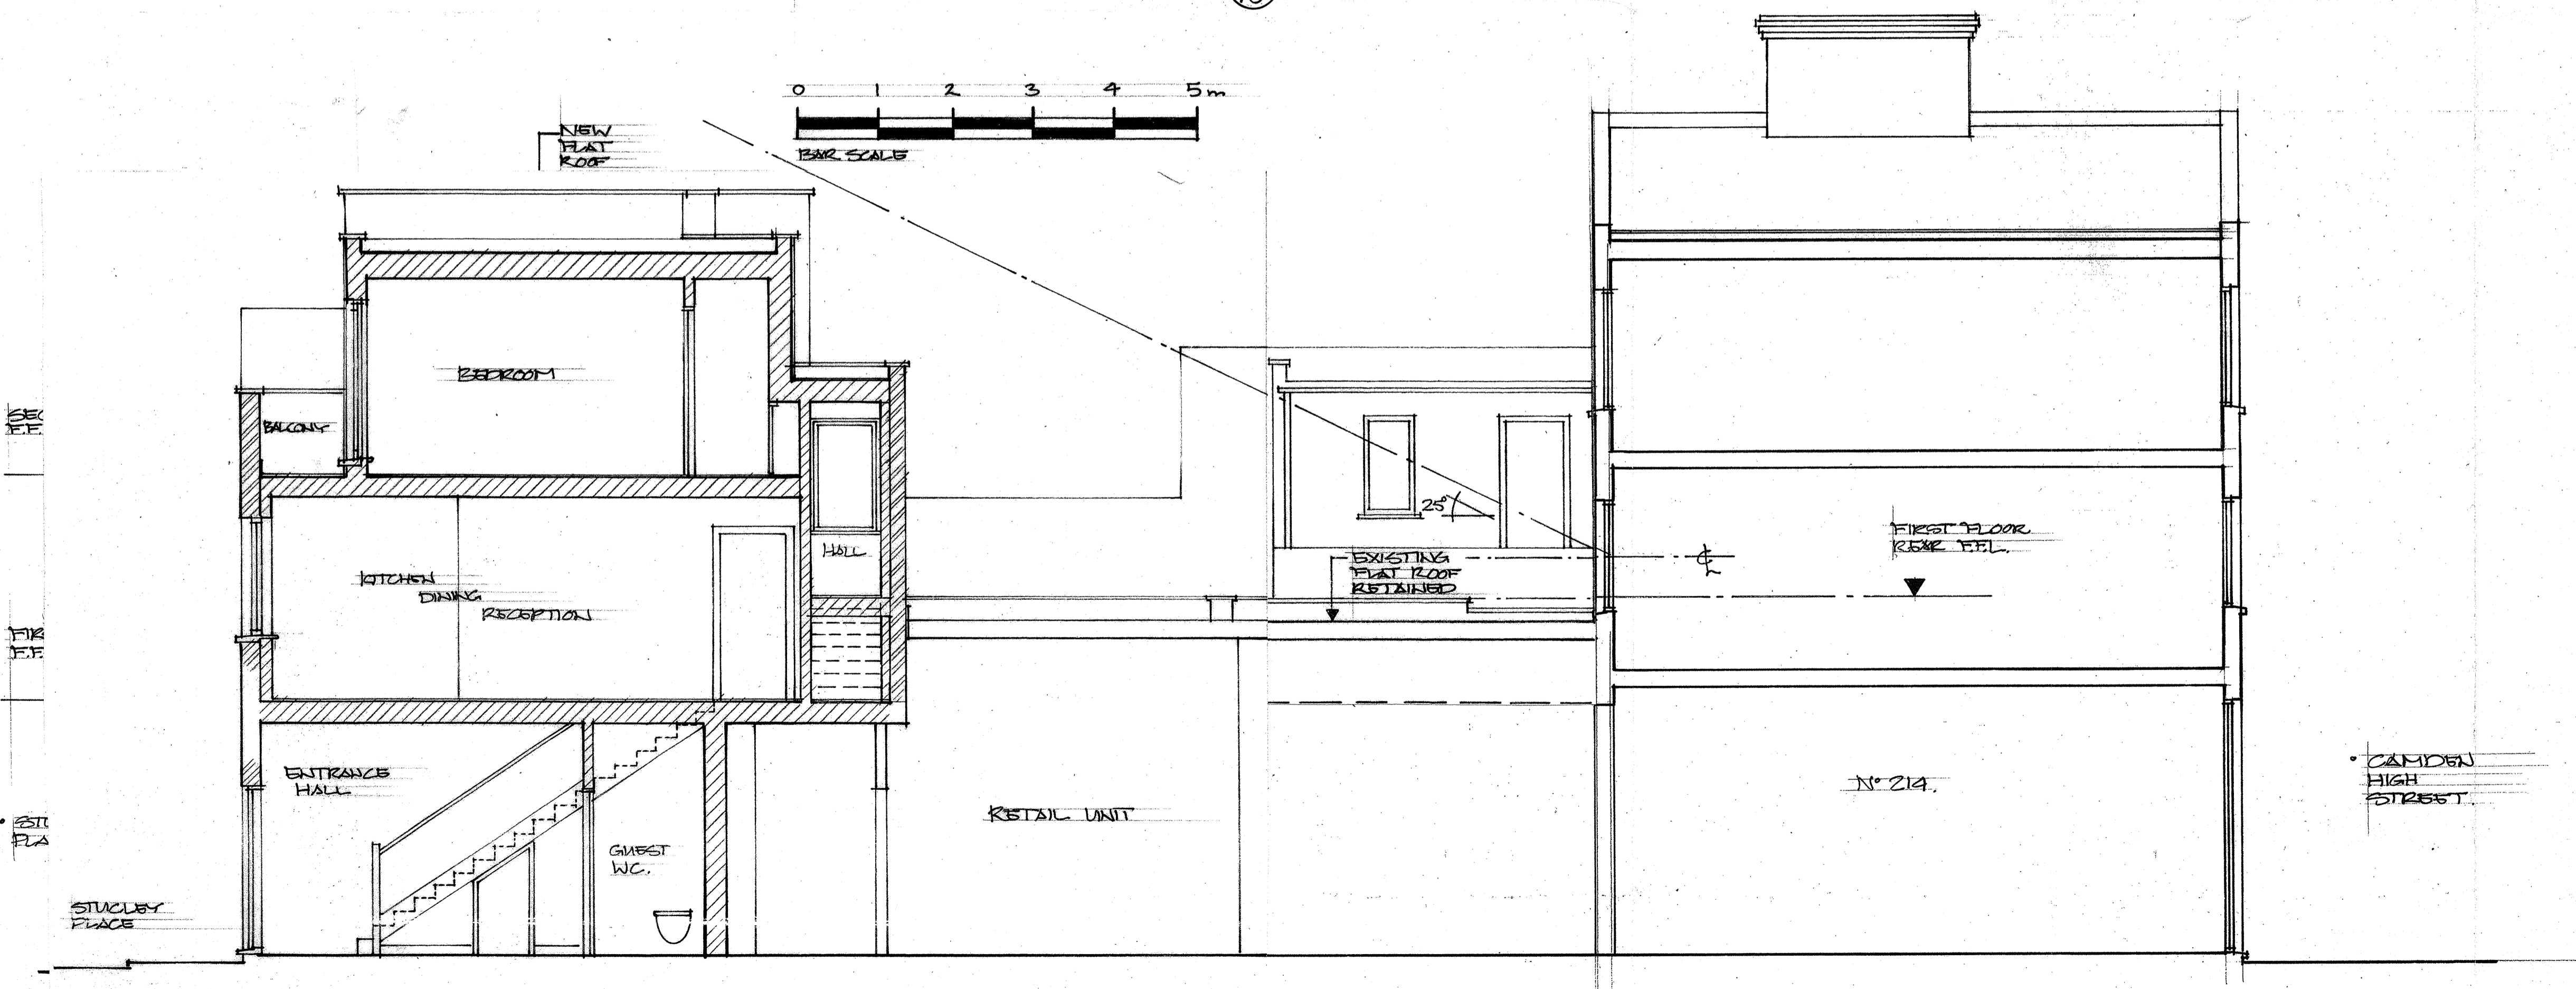


PROPOSED SECTION D/10

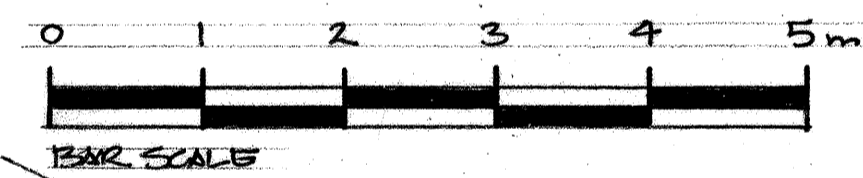

PROPOSED SECTION E/10

201017 GENERAL REVISIONS A

DATE	REVISIONS	REV
<small>THIS DRAWING IS THE COPYRIGHT OF THE ARCHITECT AND SHOULD NOT BE REPRODUCED WITHOUT WRITTEN CONSENT. DO NOT SCALE FROM THIS DRAWING. ONLY DIMENSIONS SHOULD BE REFERRED TO. ANY DISCREPANCIES SHOULD BE REPORTED TO THE ARCHITECT IMMEDIATELY.</small>		
PROJECT 19 STABLEY PLACE LONDON		
DRAWING PROPOSED SECTIONS D & E		
transformation <small>ARCHITECTS</small>		
<small>17 BONNY STREET LONDON NW1 9PE TEL: 020 7424 0122 FAX: 020 7424 0133 e-mail: info@transformation-architects.co.uk</small>		
SCALE 1:50	DWG. No. 0065-002	REV. No. A