


PROPOSED SIDE ELEVATION (K/II)

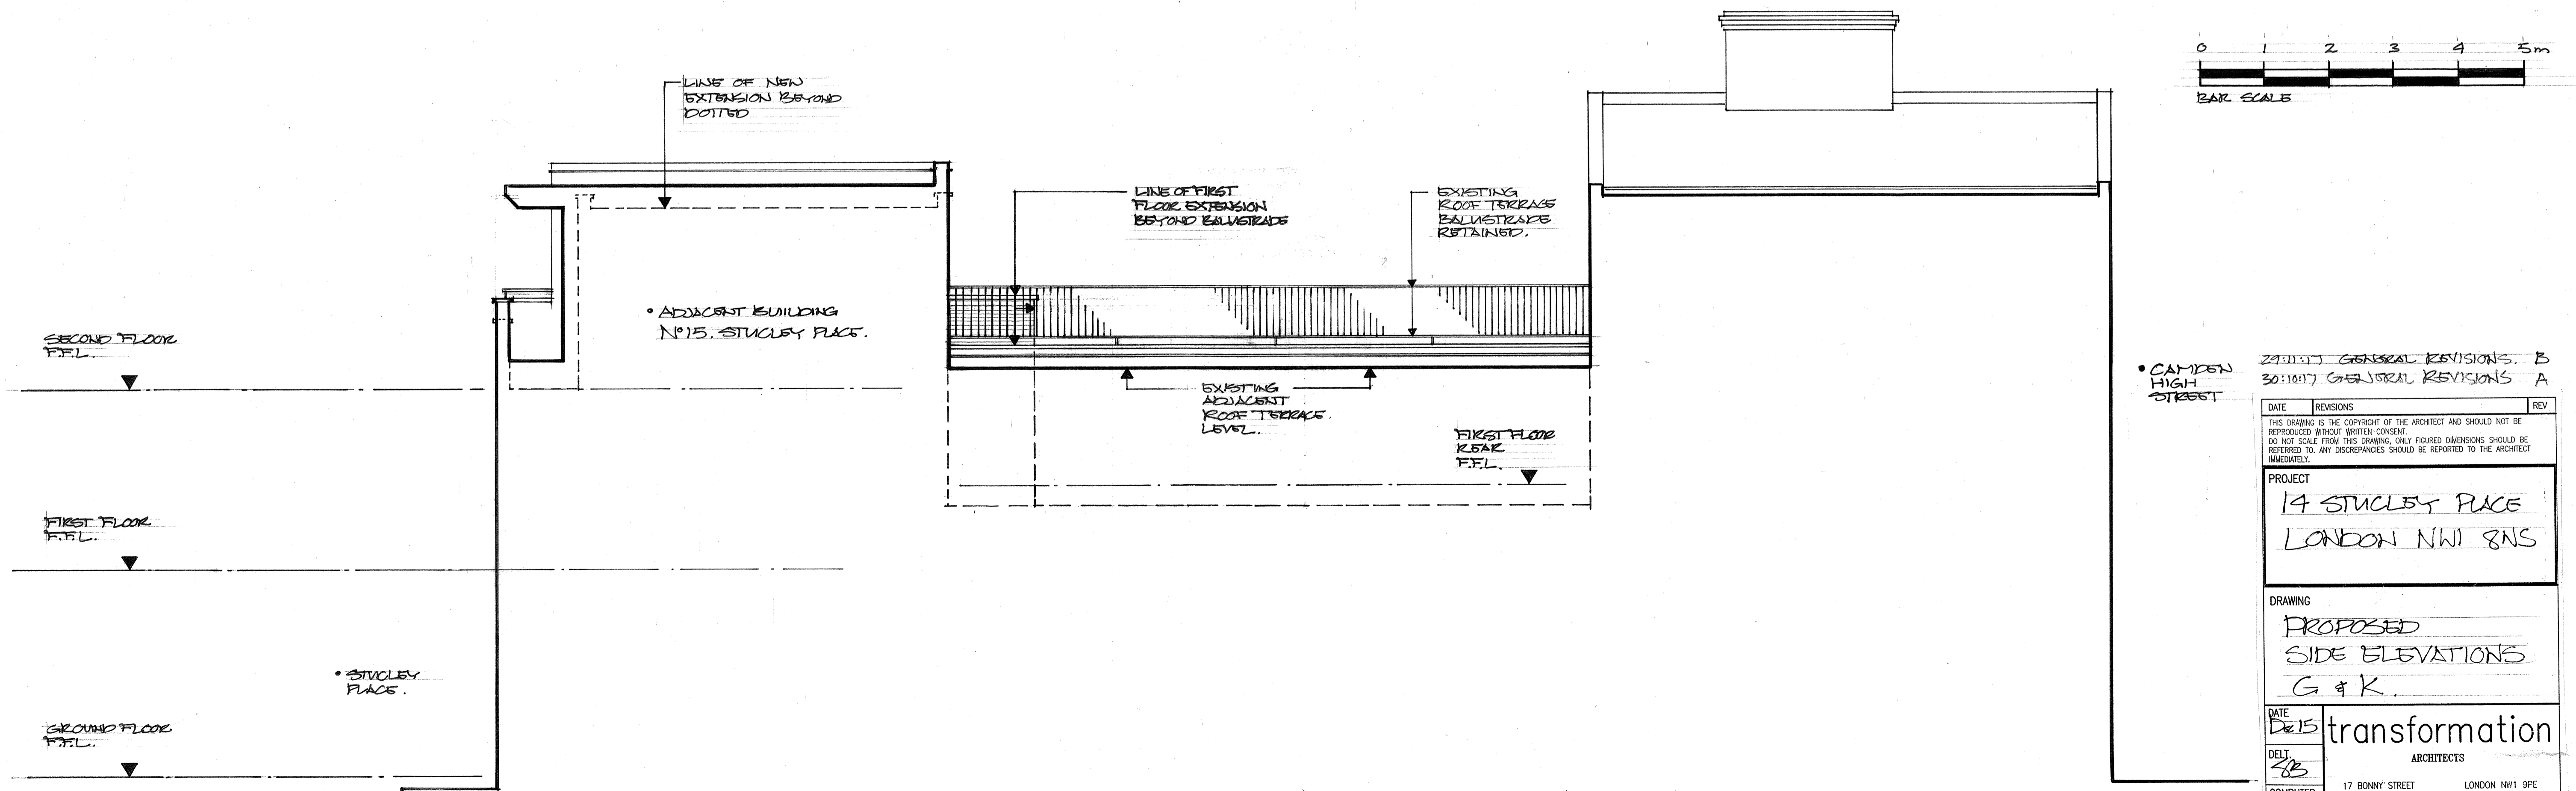

PROPOSED SIDE ELEVATION (G/II)

29/11/17 GENERAL REVISIONS B
30/11/17 GENERAL REVISIONS A

DATE	REVISIONS	REV
29/11/17	GENERAL REVISIONS B	B
30/11/17	GENERAL REVISIONS A	A

THIS DRAWING IS THE COPYRIGHT OF THE ARCHITECT AND SHOULD NOT BE REPRODUCED WITHOUT WRITTEN CONSENT. DO NOT SCALE FROM THIS DRAWING. ONLY FIGURED DIMENSIONS SHOULD BE REFERRED TO. ANY DISCREPANCIES SHOULD BE REPORTED TO THE ARCHITECT IMMEDIATELY.

PROJECT
14 STUCLEY PLACE
LONDON NW1 8NS

DRAWING
PROPOSED
SIDE ELEVATIONS
G & K.

DATE
15/12/15

DEL.
ZB

COMPUTER

transformation
ARCHITECTS

17 BONNY STREET LONDON NW1 9PE
TEL: 020 7424 0122 FAX: 020 7424 0133
e-mail: info@transformation-architects.co.uk

SCALE
1:50

DWG. No. 0000-000

REV. No. 31