


General Notes  
Dimensions are to face unless otherwise stated.  
All dimensions are in millimetres unless noted otherwise.  
P.L.L. shall be notified in writing of any discrepancies.  
All dimensions are to / from concrete structure to metal stud unless otherwise noted.  
Dimensions noted ± suffix are to / from Structural Engineers' grid lines to structure.  
Dimensions noted 'x' suffix are to / from wall finishes where applicable.

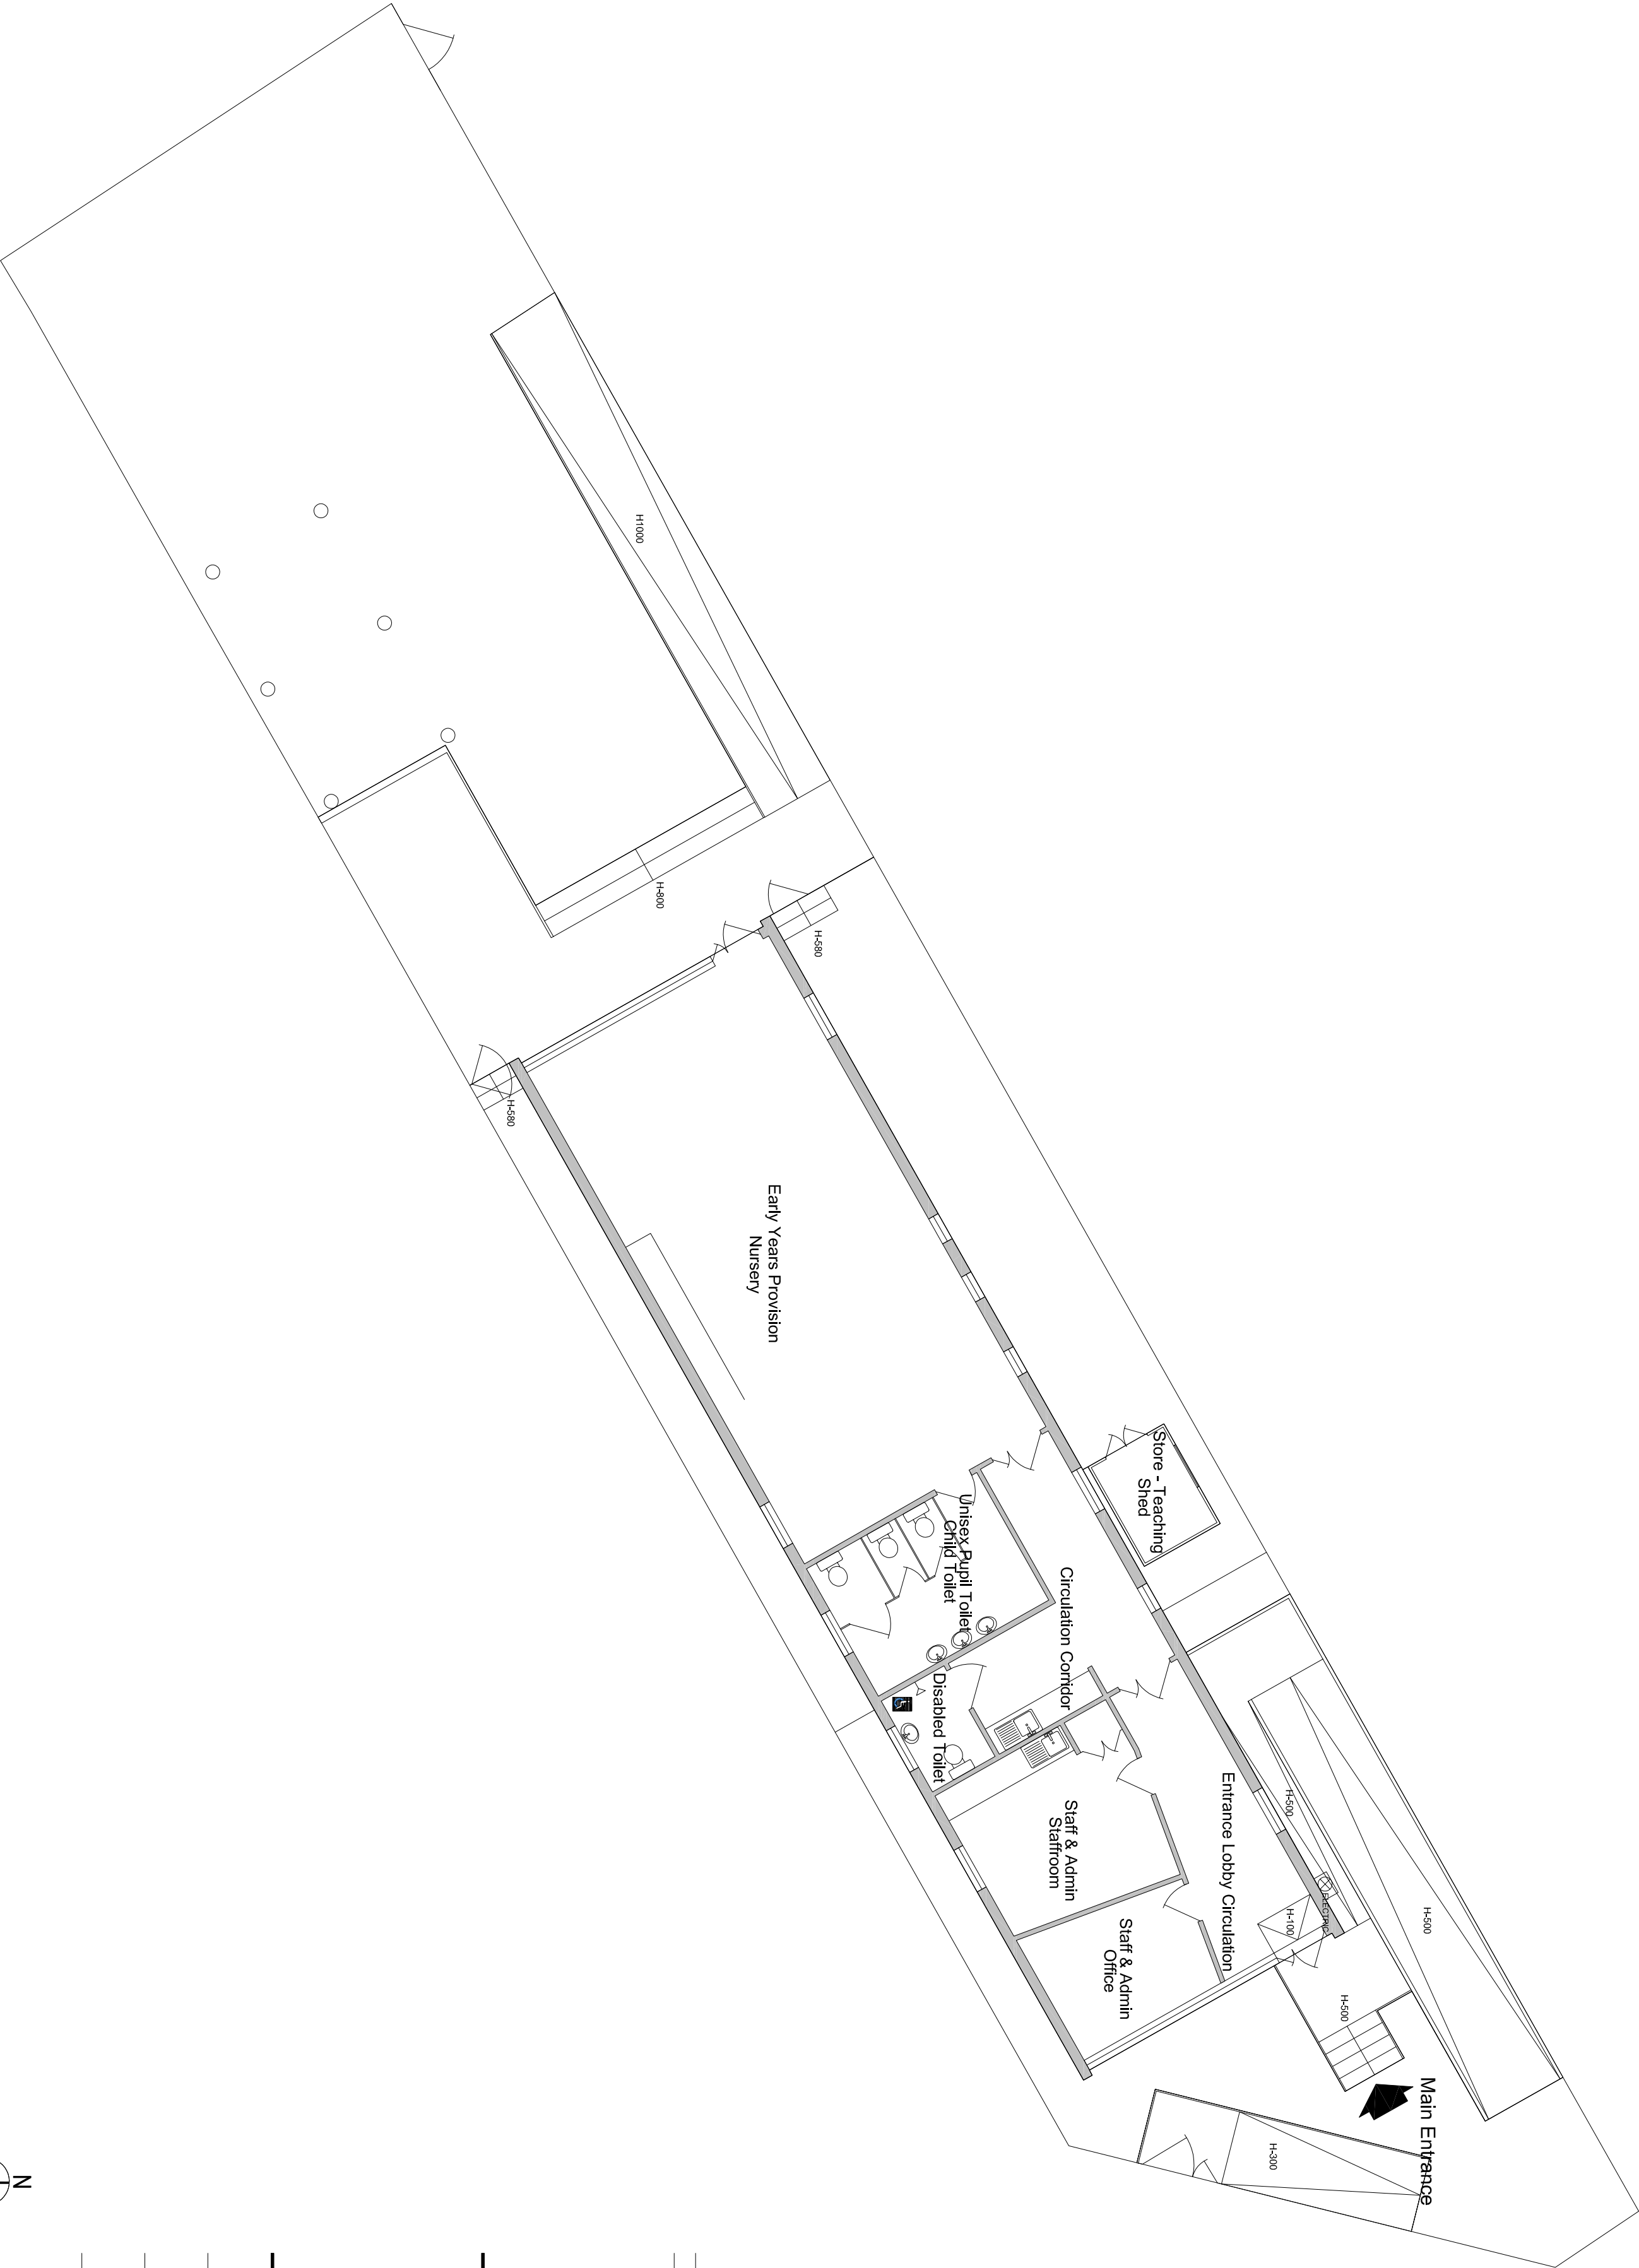

P1 date: 08/01/18 drawn: NS checked: MB

revisions

status: PLANNING APPLICATION

This drawing is protected under The Copyright, Designs and Patents Act 1988.  
This drawing is produced for PLANNING PURPOSES ONLY and is not to be  
used for construction.

P T A L

PETER TAYLOR ASSOCIATES LIMITED  
THE GALLERY 20A BERNETT STREET  
MAYFAR LONDON W1J 8EP  
TELEPHONE +44 (0)20 7495 3837  
FACSIMILE +44 (0)20 7493 3475  
EMAIL MAYFAR@PTAL.CO.UK  
WWW.PTAL.CO.UK

client: NEILCOTT CONSTRUCTION GROUP

project: CENTRAL SOMERS TOWN  
ST ALOYSIUS NURSERY  
LONDON NW1 1RS

title: SITE ACCOMMODATION  
CHANGE OF USE  
EXISTING LAYOUT

scale: 1:100@A2  
date: 05/01/18  
drawn: NS  
checked: MB

job no: drawing no: 170025 CST-ST-A-P002 revision: P1