


General Notes
Dimensions are to face unless otherwise stated.
All dimensions are in millimetres unless noted otherwise.
P.T.A.L. shall be notified in writing of any discrepancies.
All dimensions are to / from concrete structure to metal stud unless otherwise noted.
Dimensions noted ± suffix are to / from Structural Engineers' grid lines to structure.
Dimensions noted 'x' suffix are to / from wall finishes where applicable.

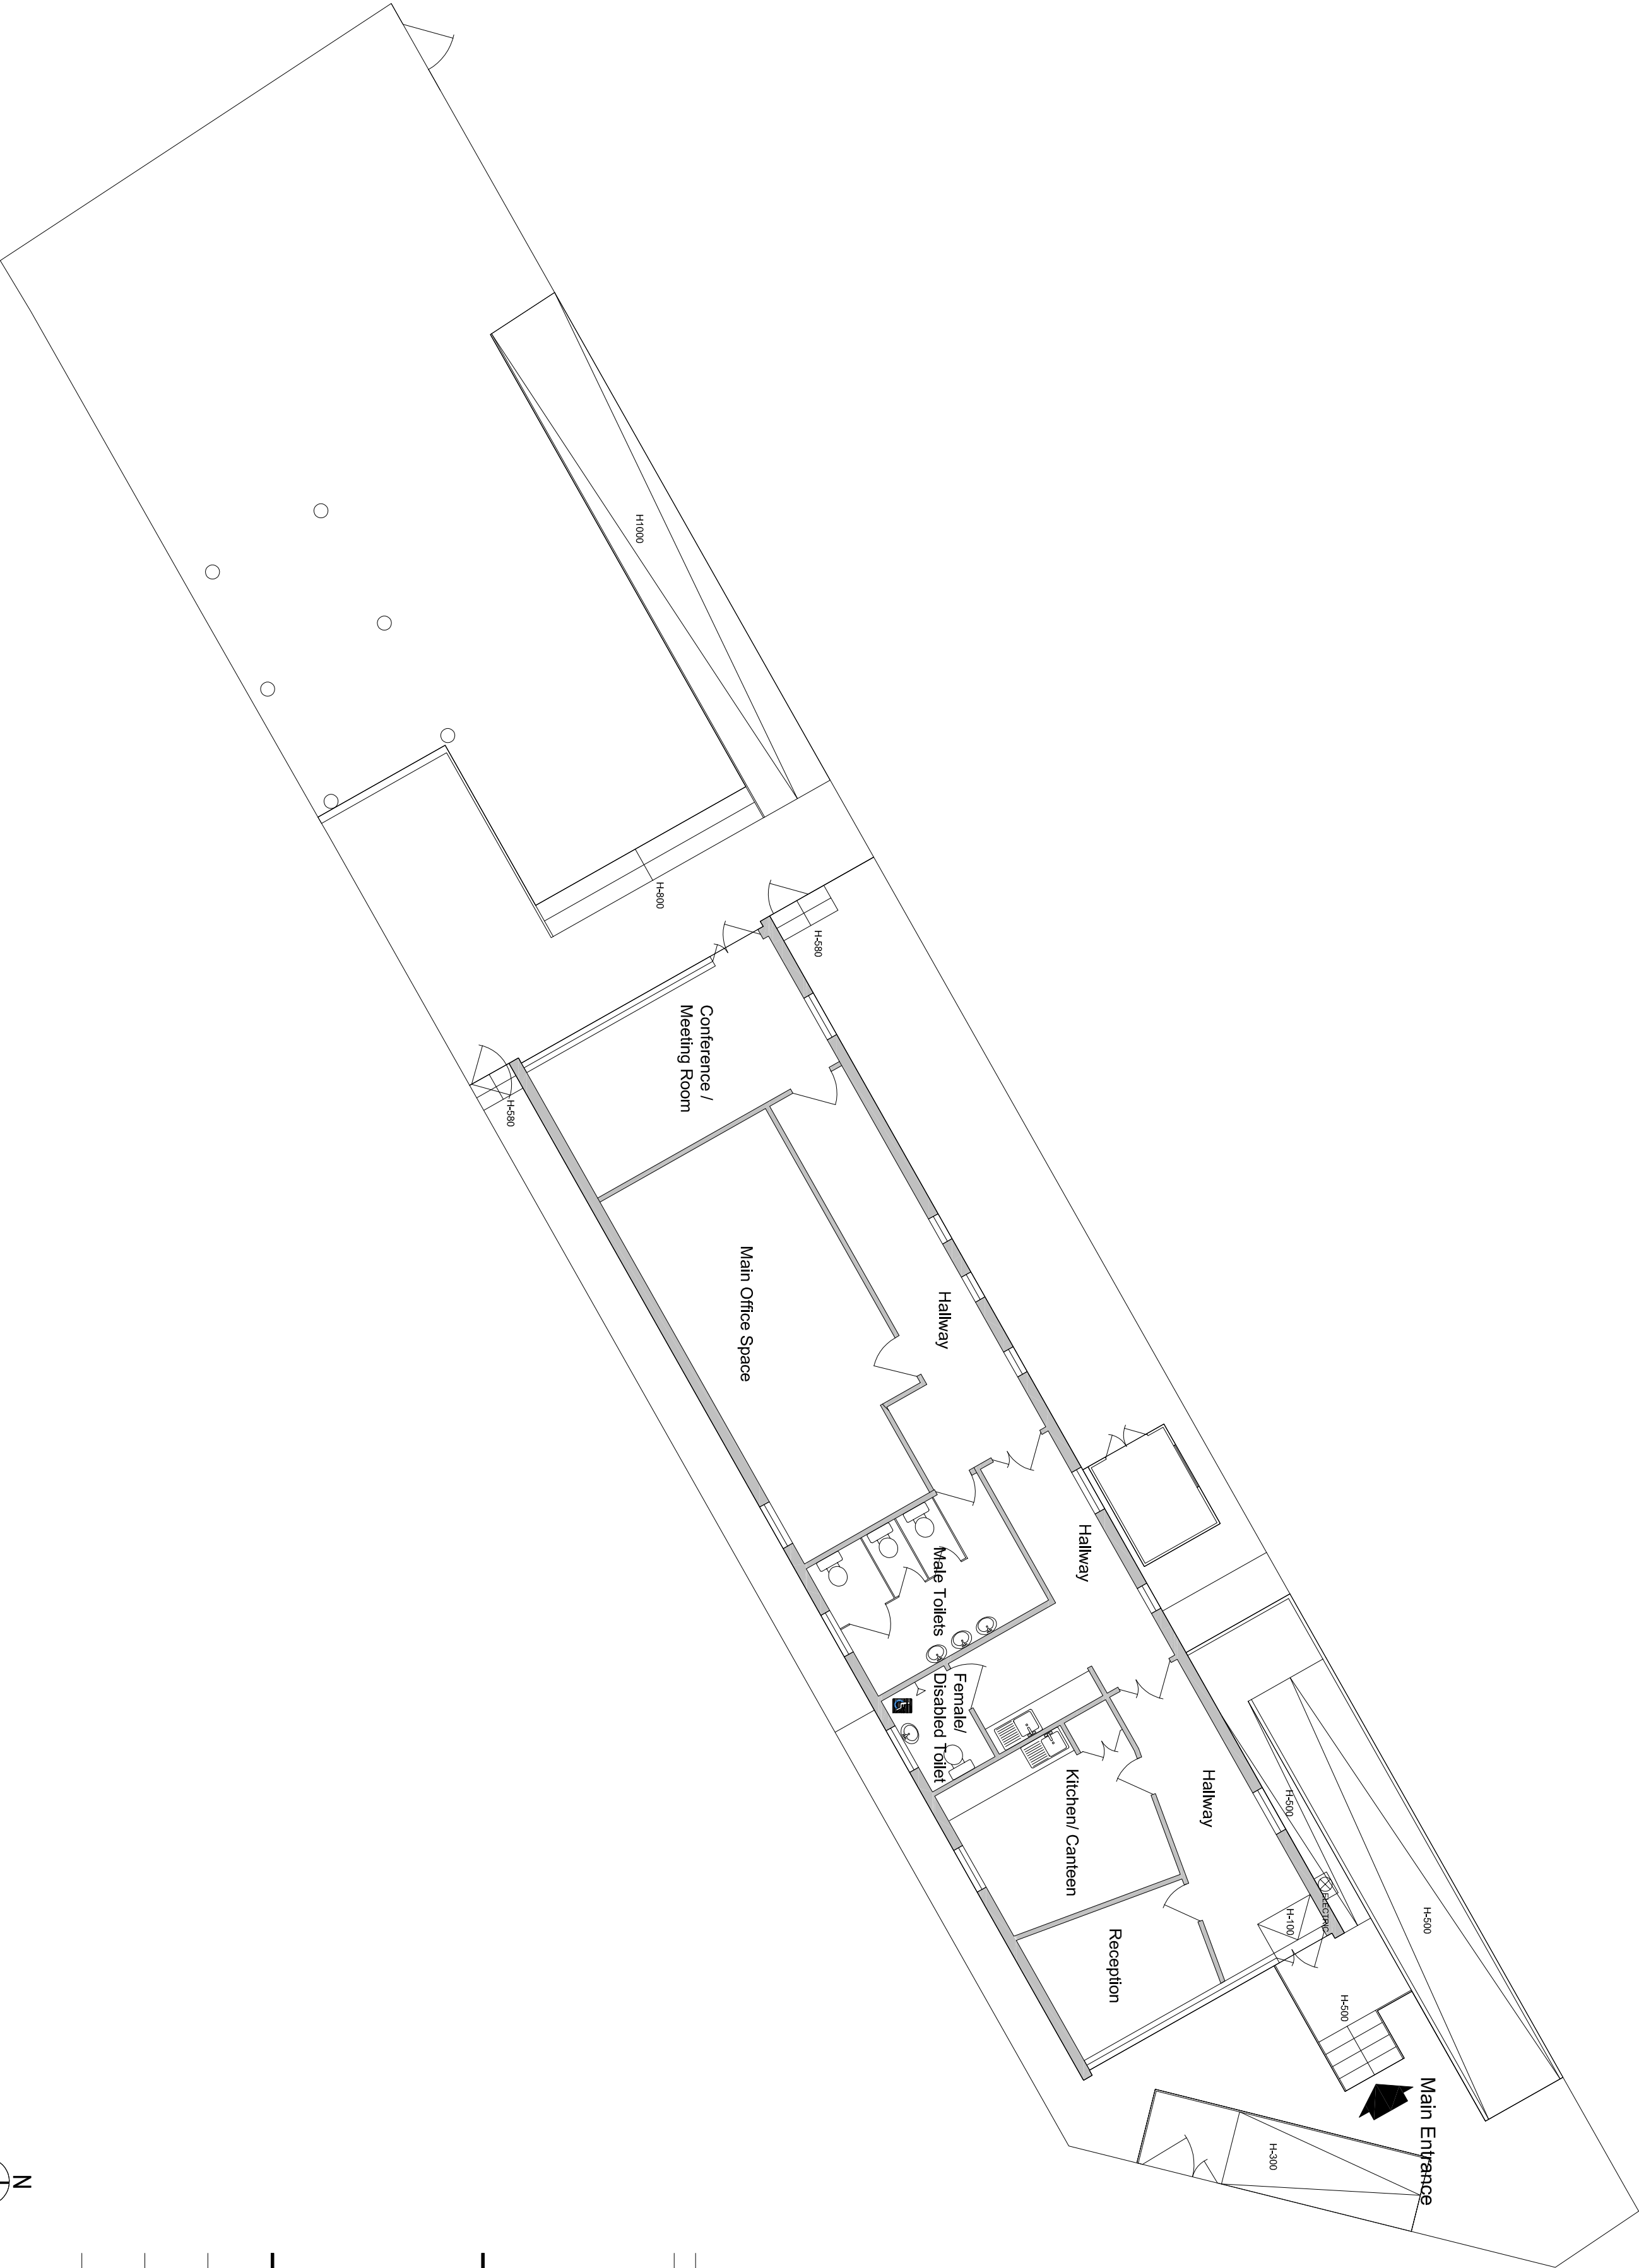

P1	date: 08/01/18	drawn: NS	checked: MB
revisions			

status: PLANNING APPLICATION
This drawing is protected under The Copyright, Designs and Patents Act 1988.
This drawing is produced for PLANNING PURPOSES ONLY and is not to be used for construction.

P T A L
PETER TAYLOR ASSOCIATES LIMITED
THE GALLERY 20A BERNETT STREET
MAYFAR LONDON W1J 8EP
TELEPHONE + 44 (0)20 7495 3817
FACSIMILE + 44 (0)20 7493 3475
EMAIL MAYFAR@PTAL.CO.UK
WWW.PTAL.CO.UK

client:	NEILCOTT CONSTRUCTION GROUP
project:	CENTRAL SOMERS TOWN ST ALOYSIUS NURSERY LONDON NW1 1RS
title:	SITE ACCOMMODATION CHANGE OF USE PROPOSED LAYOUT
scale:	1:100@A2
date:	05/01/18
drawn:	NS
checked:	MB

job no:	drawing no:	revision:
170025	CST-ST-A-P003	P3

