


#### Suggested Method of Works

This suggested method is a suggestion only and the contractor may submit alternative proposals. The method of works and all temporary works including design and erection are to be the full responsibility of the main contractor.

Suggested structural proposal to be confirmed after full structural inspection. Not suitable for tender or construction.

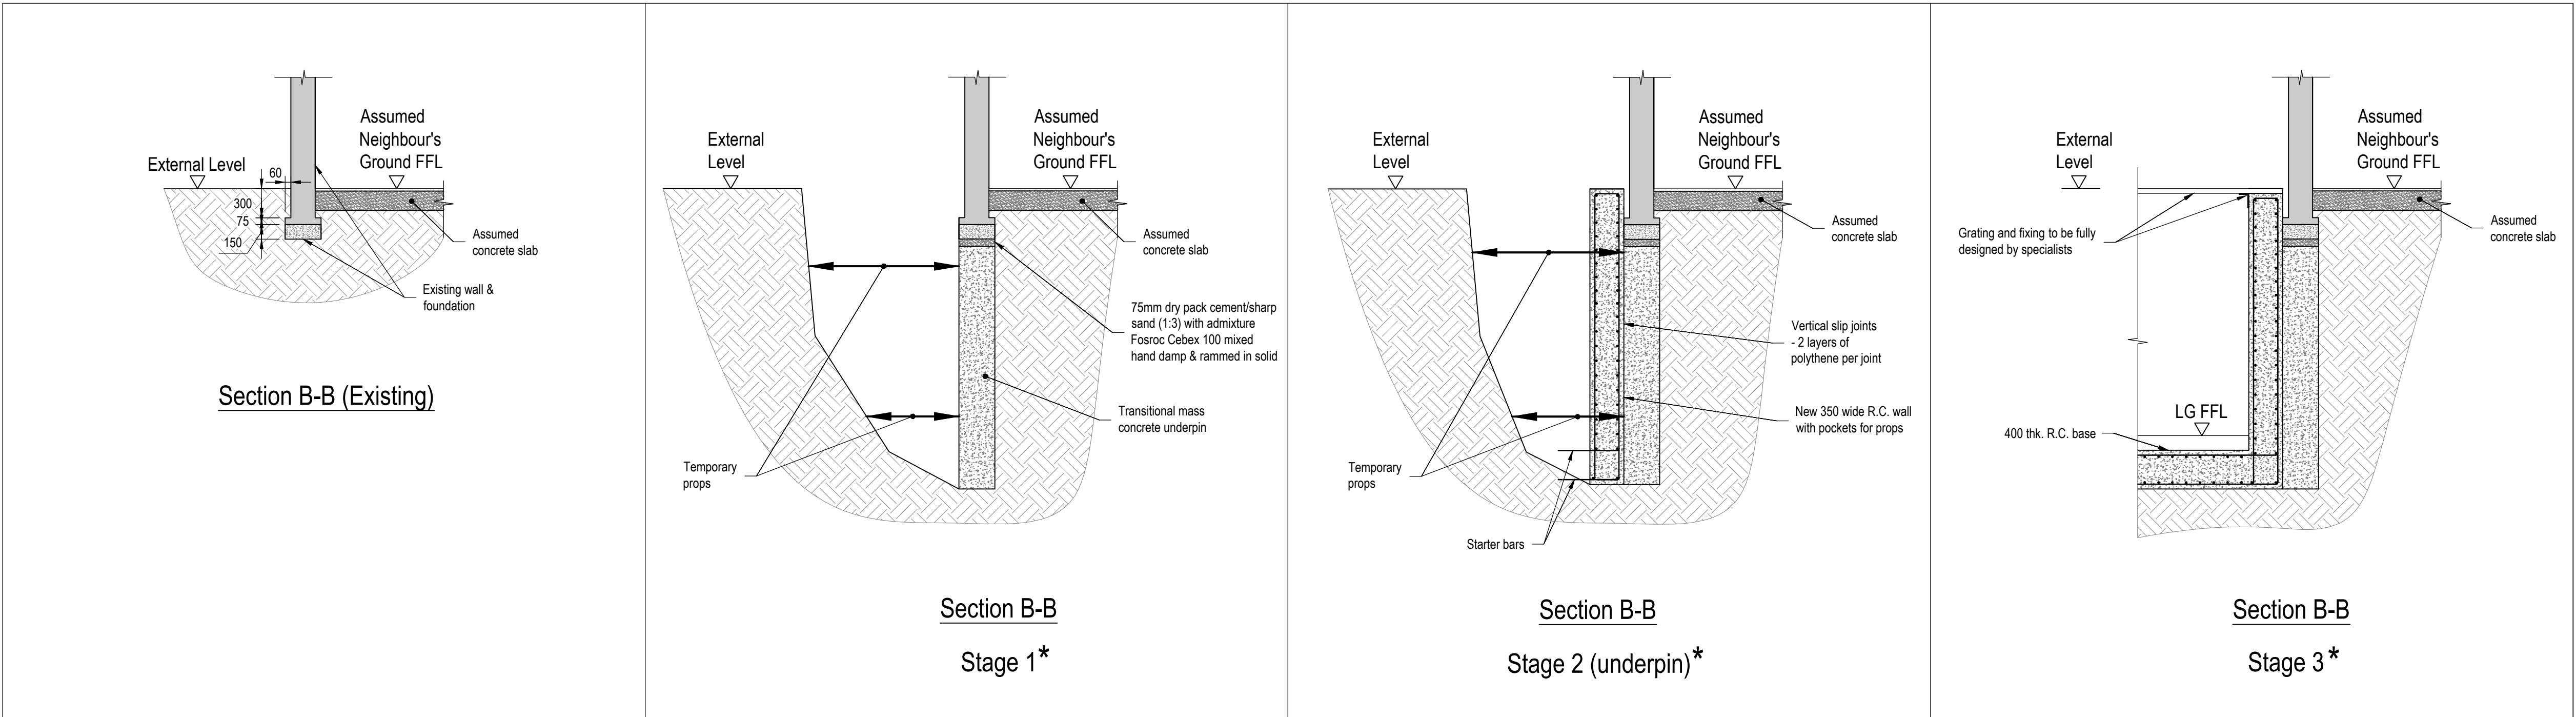

#### Notes.

© This drawing is the copyright of Richard Tant Associates.

REV	AMENDMENTS	BY	DATE	CHECKED
-	-	-	-	-

PROJECT  
53 Platt's Lane

TITLE  
Suggested Method of Works  
Sheet 2/2

ARCHITECTS  
ROH Architects

DRAWING No.  
4591-SM03

DATE 05.12.2017  
SCALE As shown @ A1  
DRAWN AR  
CHECKED RT  
REVIEWED -

\* : refer to notes in plan sequence, drg. 4591-SM02.