

general notes

THIS DRAWING IS COPYRIGHT OF STUDIO MARK RUTHVEN. THIS DRAWING MUST BE READ IN CONJUNCTION WITH THE DESIGNER'S RISK ASSESSMENT, SPECIFICATION AND ALL OTHER RELEVANT DOCUMENTATION AND DRAWINGS. STUDIO MARK RUTHVEN ACCEPTS NO LIABILITY FOR ANY EXPENSE, LOSS OR DAMAGE OF WHATSOEVER NATURE AND HOWEVER ARISING FROM ANY VARIATION MADE TO THIS DRAWING OR IN THE EXECUTION OF THE WORK TO WHICH IT RELATES WHICH HAS NOT BEEN REFERRED TO THEM AND THEIR APPROVAL OBTAINED.

FOR THE PURPOSE OF CONSTRUCTION DO NOT SCALE FROM THIS DRAWING OR THE COMPUTER DIGITAL DATA, ONLY FIGURED DIMENSIONS ARE TO BE USED.

IF IN DOUBT ASK.

purpose of issue

CONSTRUCTION

notes

photovoltaic panels and fall arrest system indicated

date by checked

* for construction do not scale from this drawing, * check all dimensions on site.

photovoltaic panels and fall arrest system indicated

date by checked

* for construction do not scale from this drawing, * check all dimensions on site.

StudioMarkRuthven architecture

92 Prince of Wales Road, London NW5 3NE
11 & 13 Patwell Street, Bruton BA10 0EQ
T 020 7485 0050

project name

115 FROGNAL LONDON NW3 6XR


drawing title

GENERAL ARRANGEMENT SECTION AA

scale 1:50 @ A1 date 30.05.17

drawn by MZ checked PW

project ref. drawing no. revision
FRG FRG-200 E

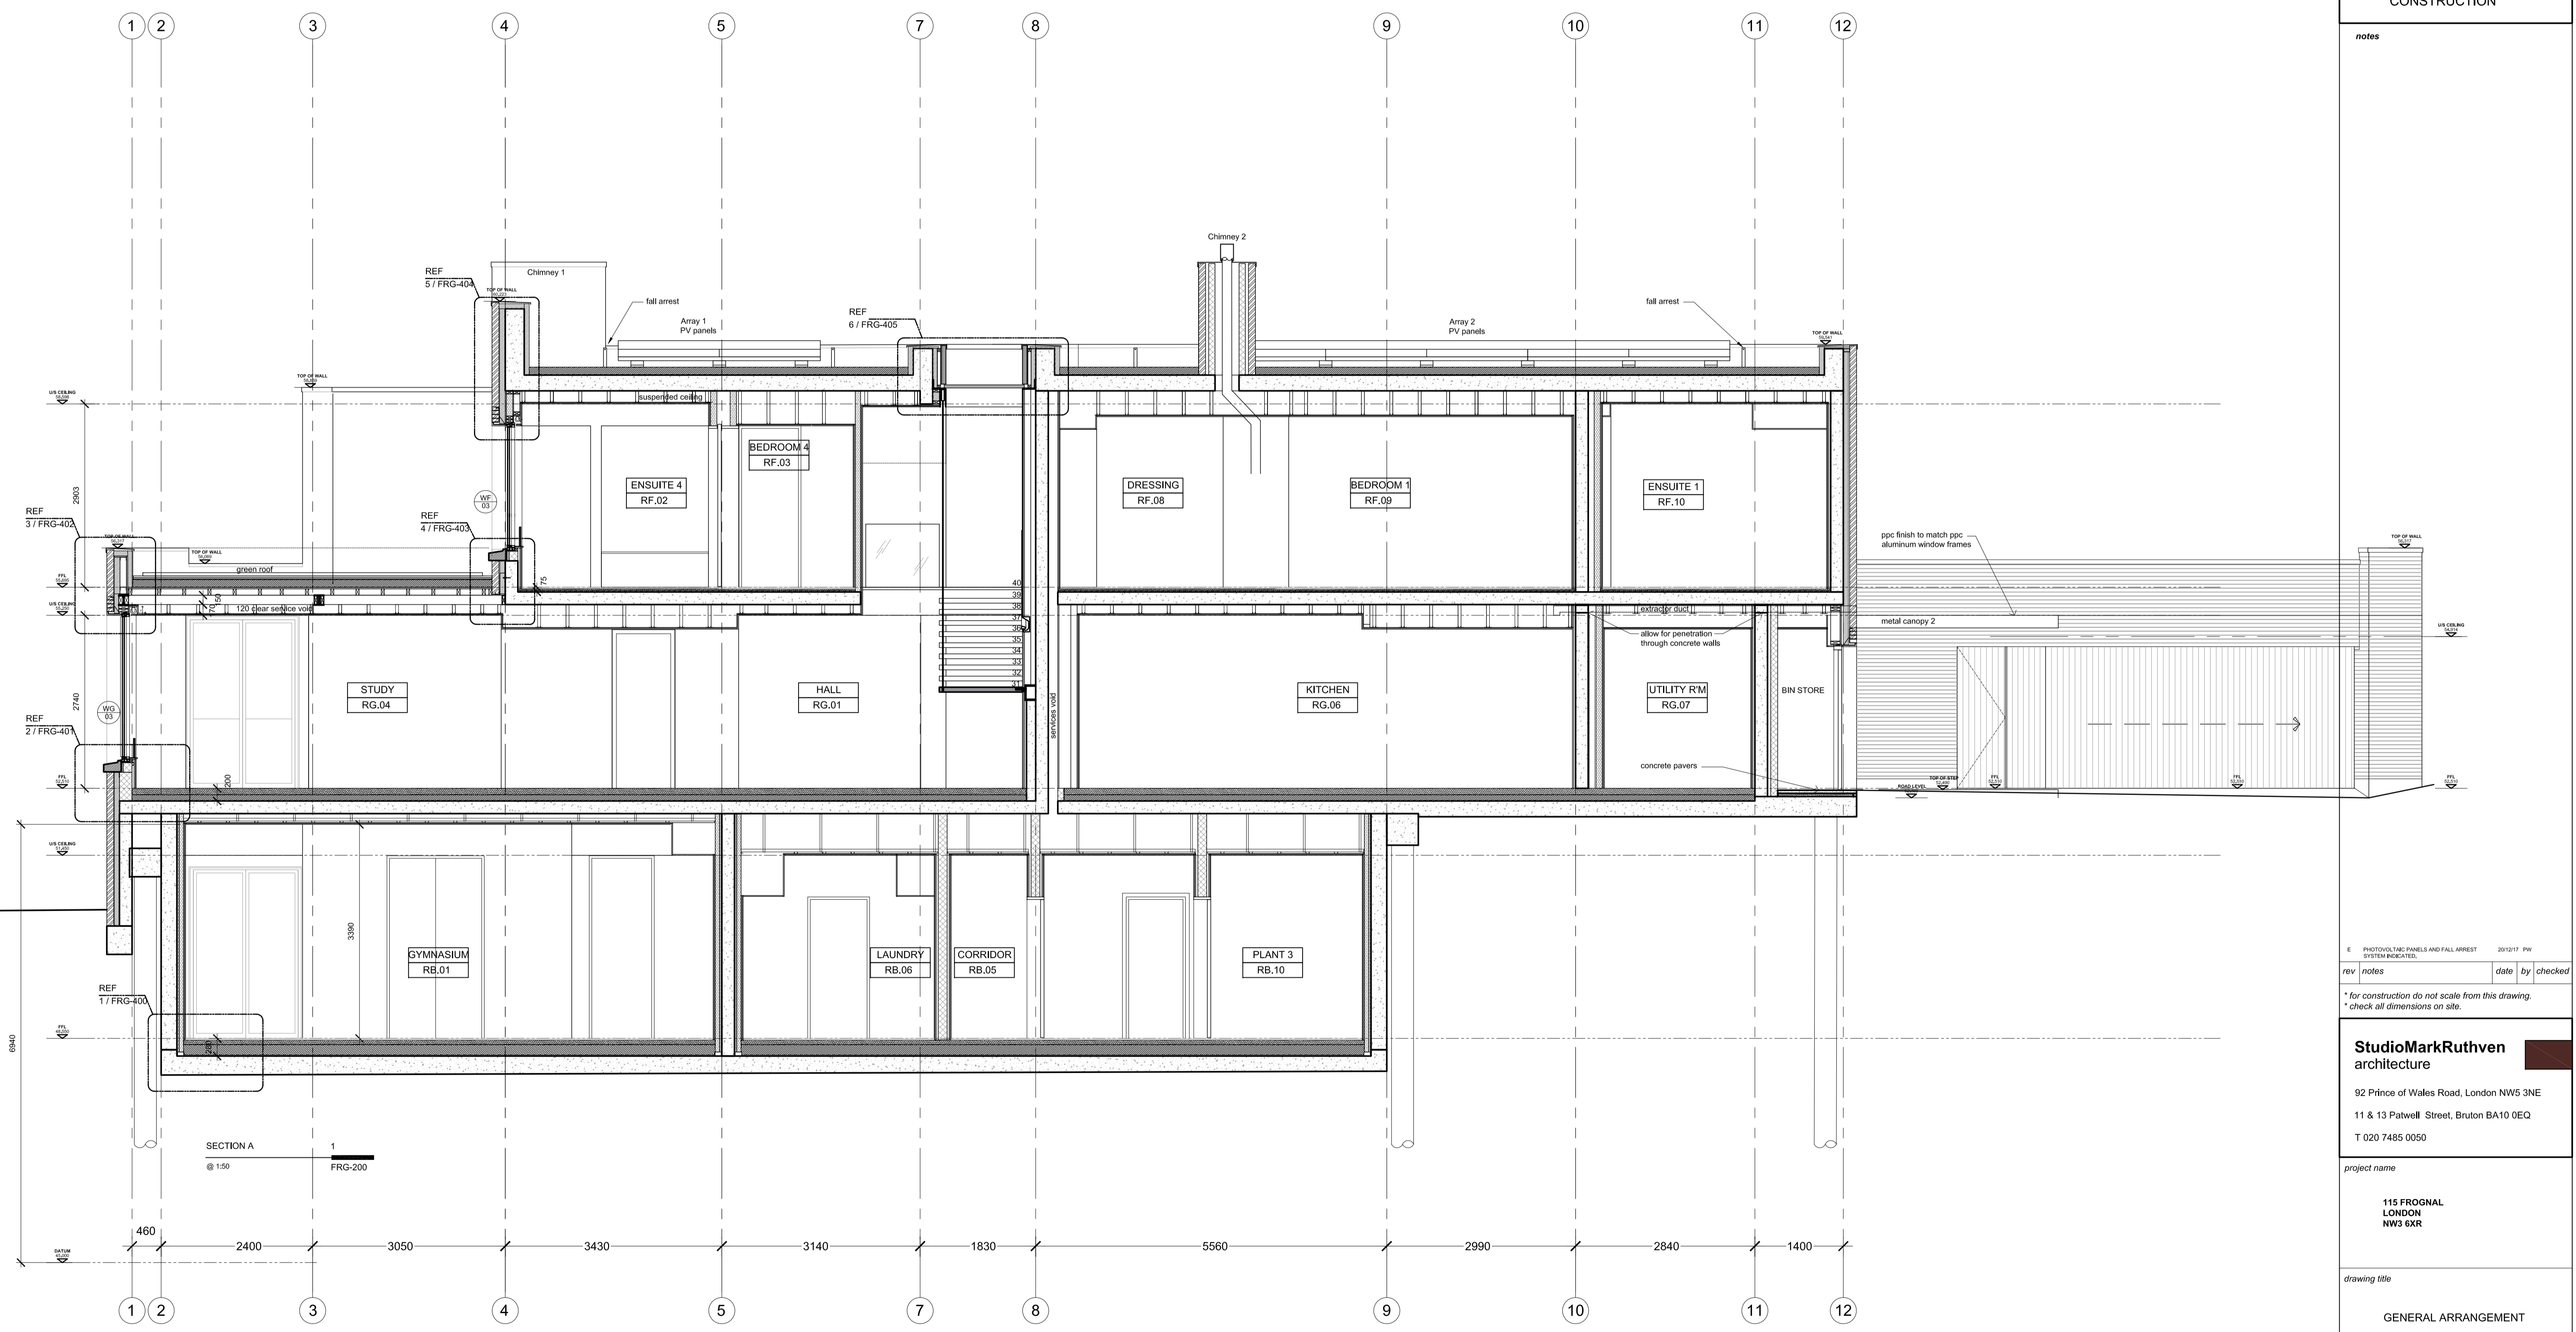

SECTION A
@ 1:50
FRG-200

460 2400 3050 3430 3140 1830 5560 2990 2840 1400