



GEOFFREY POWELL
building design camberwell
interior design london se5 8bp


www.geoffreypowell.com

9 DARTMOUTH
PARK AVENUE
LONDON
NW5 1JL

DRAWING:9DPA/107B
SECTION A A
SHOWING LOWER FLOOR LEVEL

1:50@A2 / 1:100@A4

PROPOSED LAYOUT

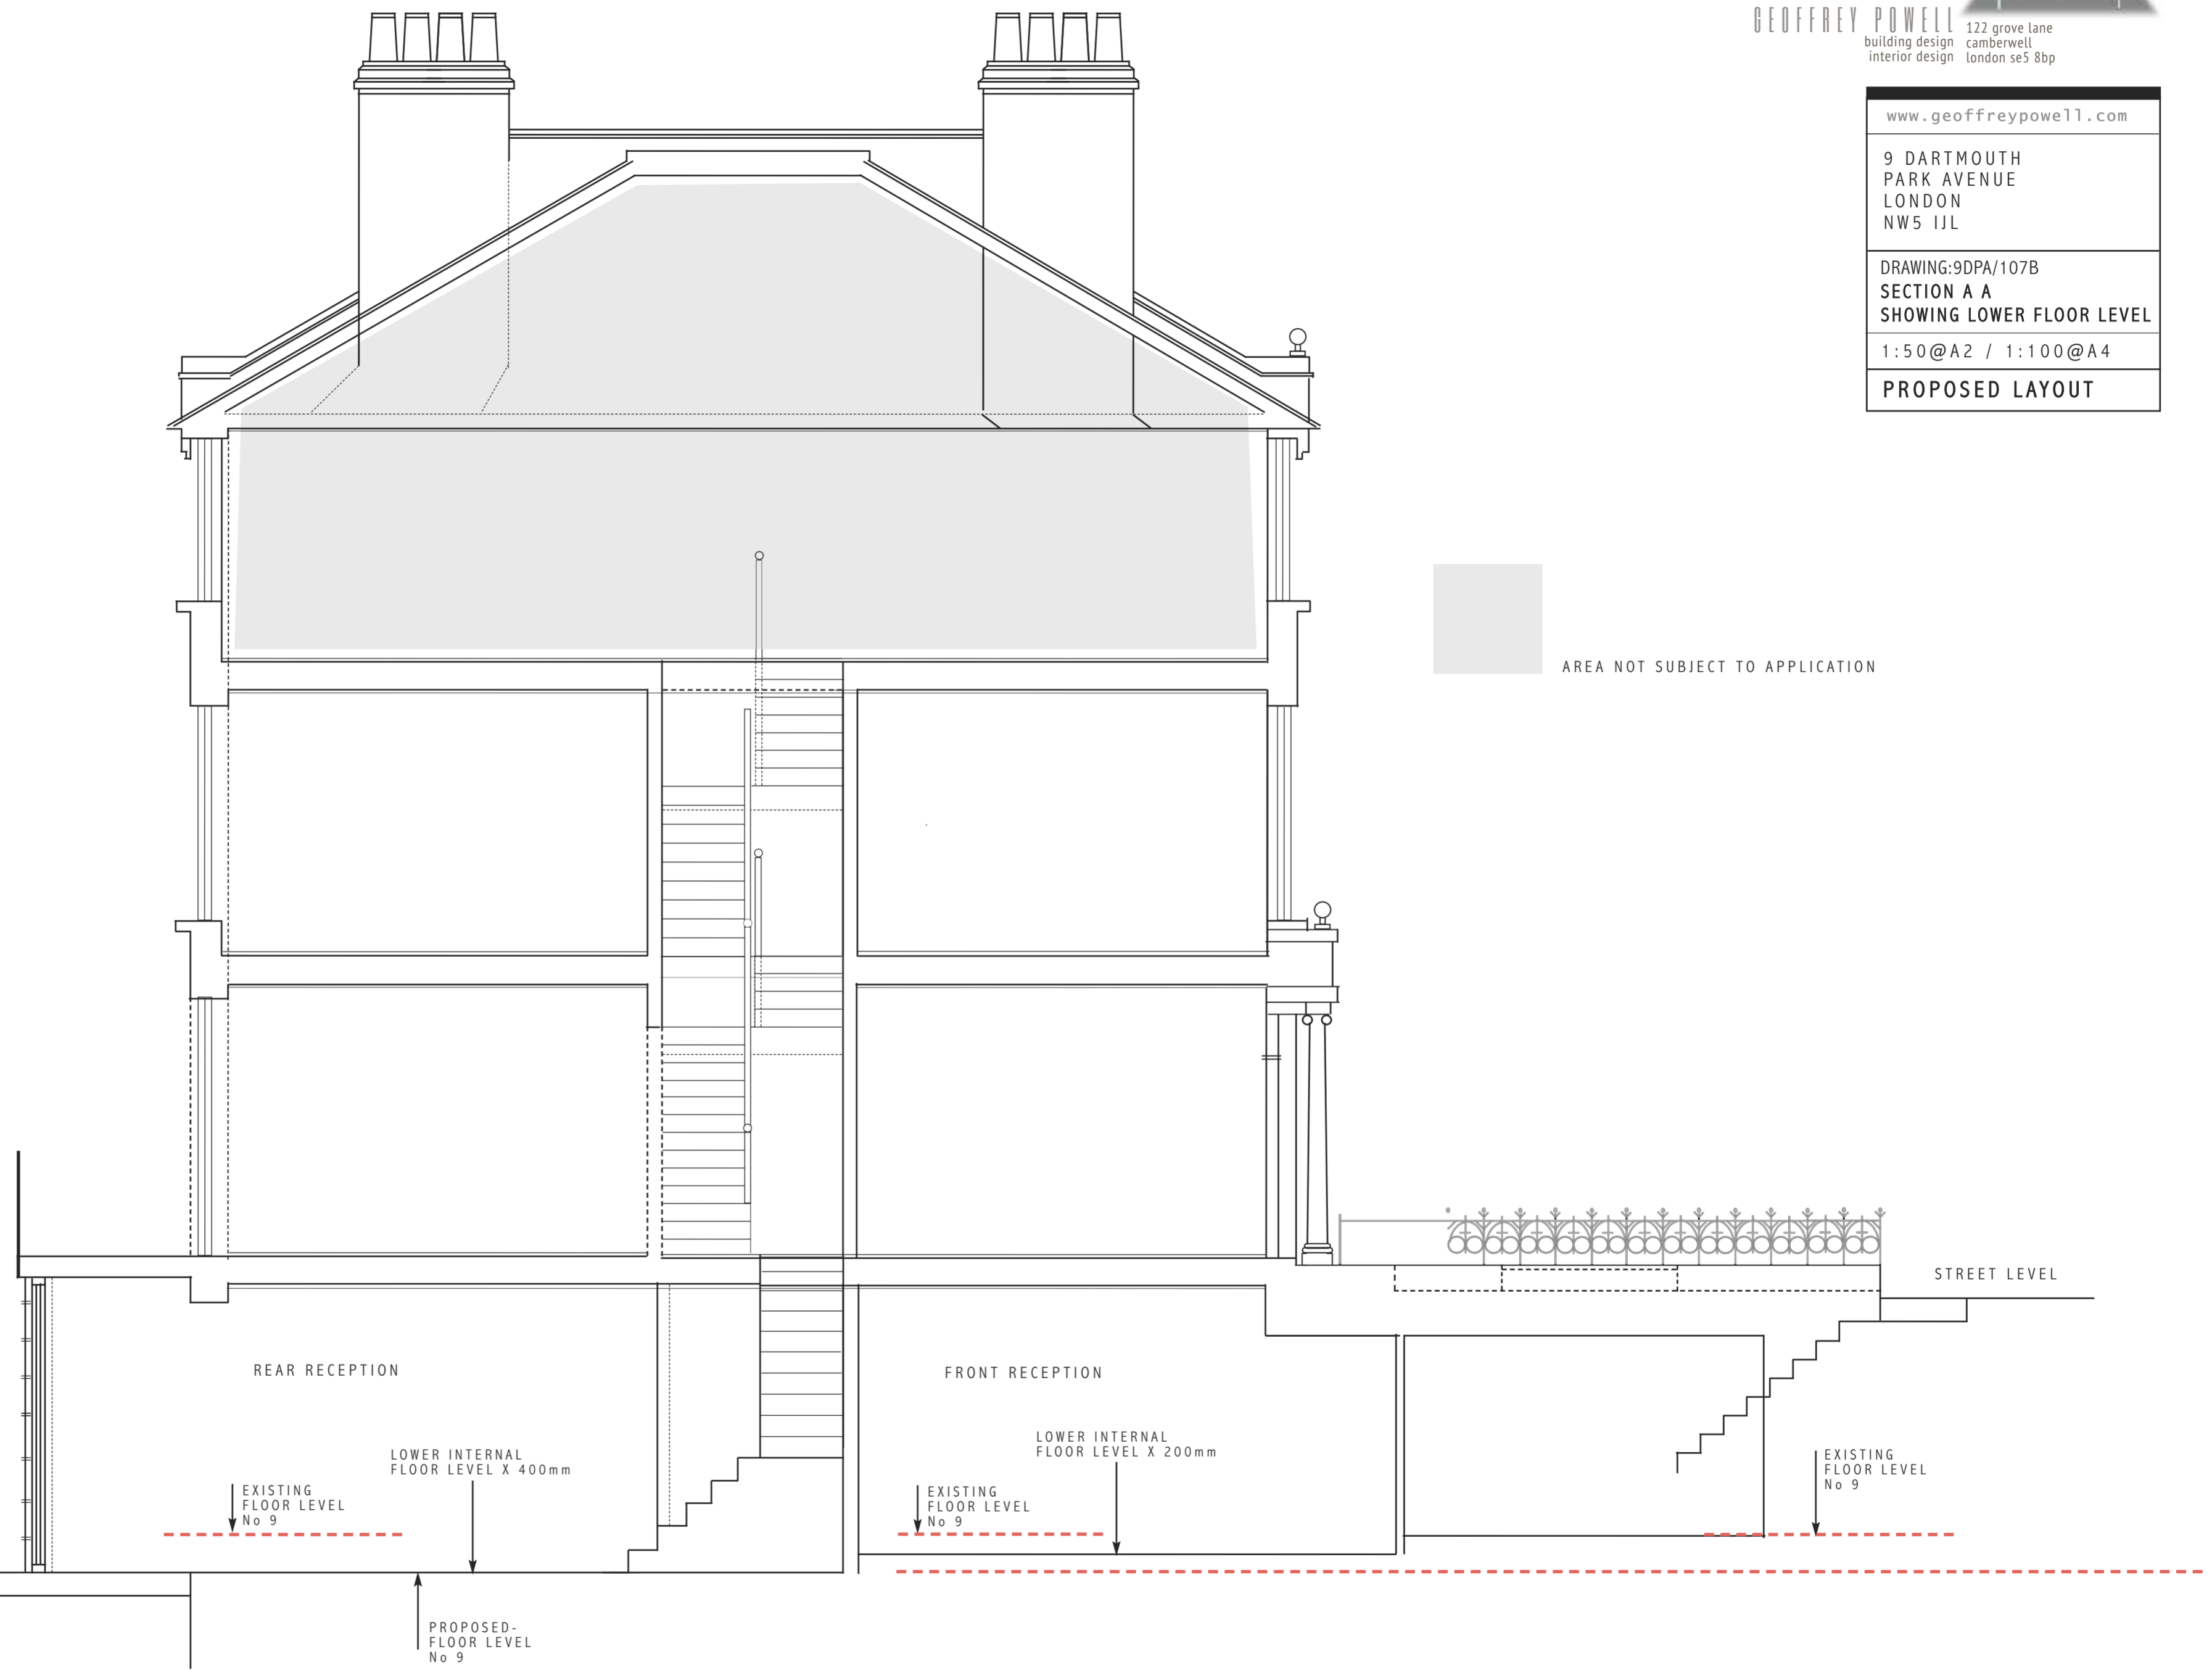

PROPOSED-FLOOR LEVEL
No 9
100mm
EXISTING FLOOR LEVEL
No 11

SCALE 1:50

