


detailed proposed section F-F 1:25



detailed proposed section i-i 1:25

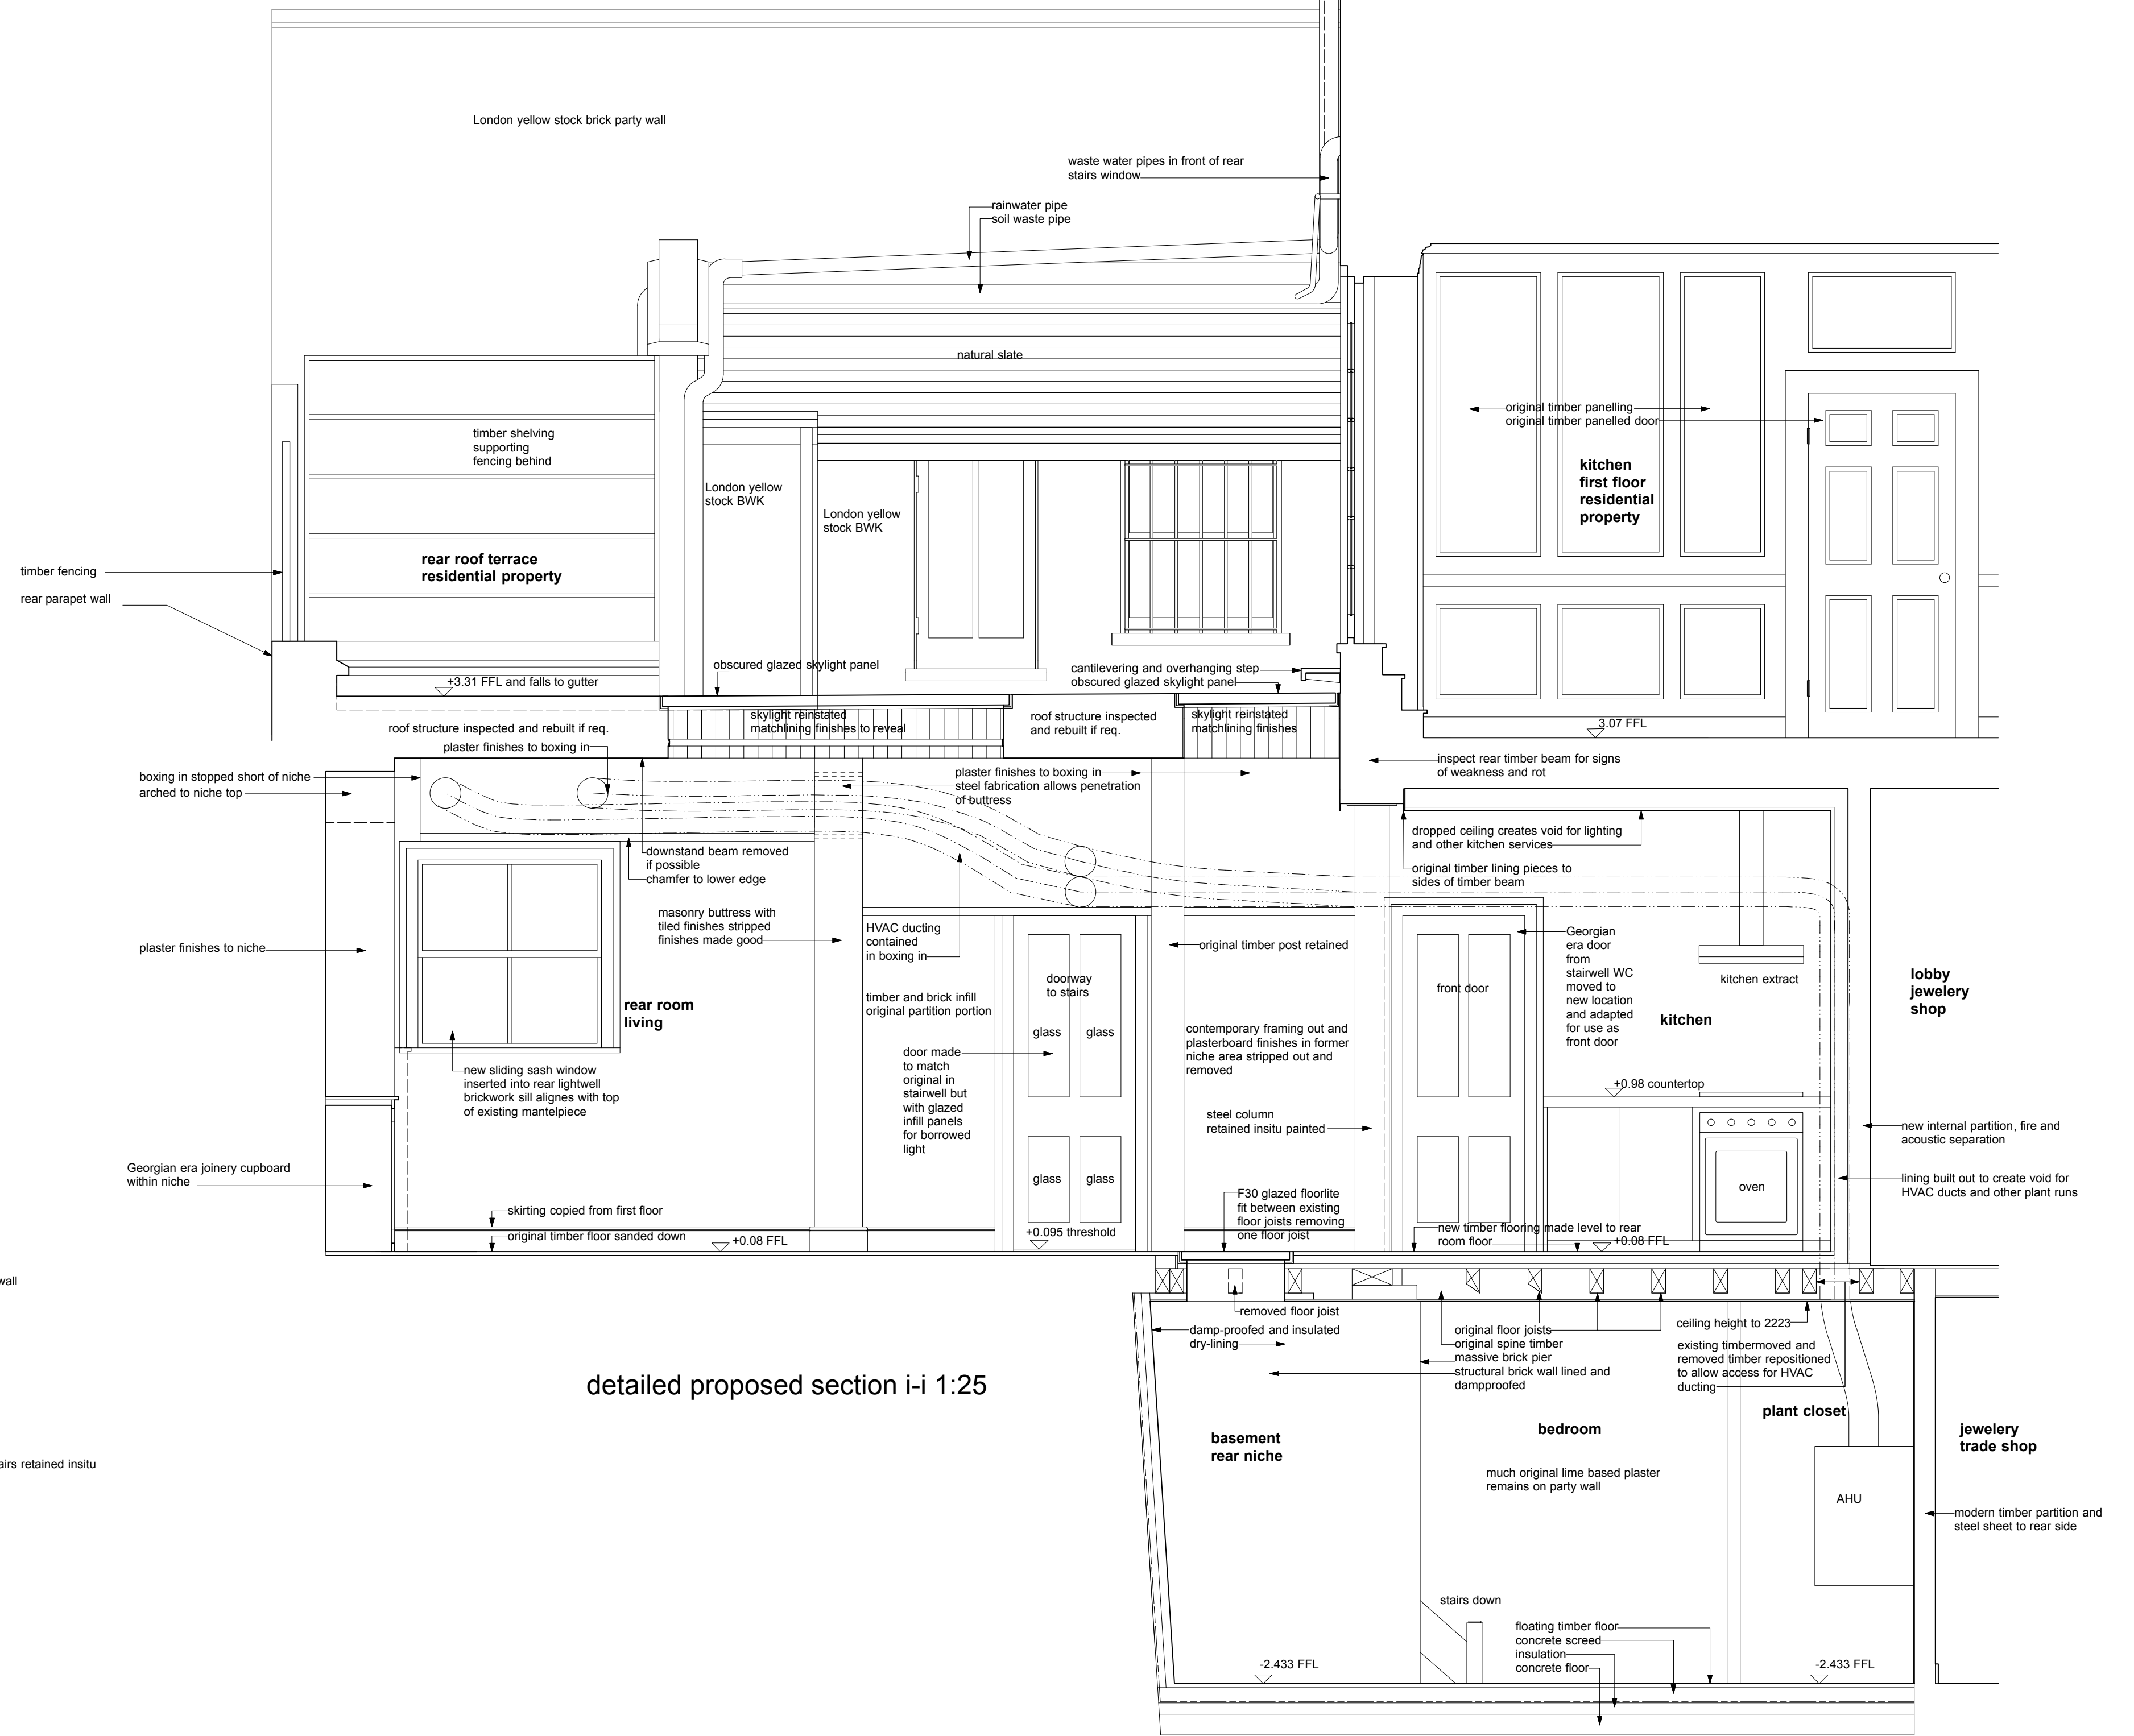

scaled to measure when printed at 1:25

Elden Croy Architect 28 Wilmington Square, London WC1X 0EG  
 job no. : 134  
 job name : 87 Leather Lane  
 date : 04.11.17  
 dwg. no. : 09/25/134A08.11.17  
 dwg. name : proposed sections 2  
 scale : 1:25 @ A1