


Office In My Garden Ltd

Project Summerhouse/Shed

Address 7E Eton Road London NW3 4SS

Client Kirsty Bennett

Scale 1:20 Date 12/01/18

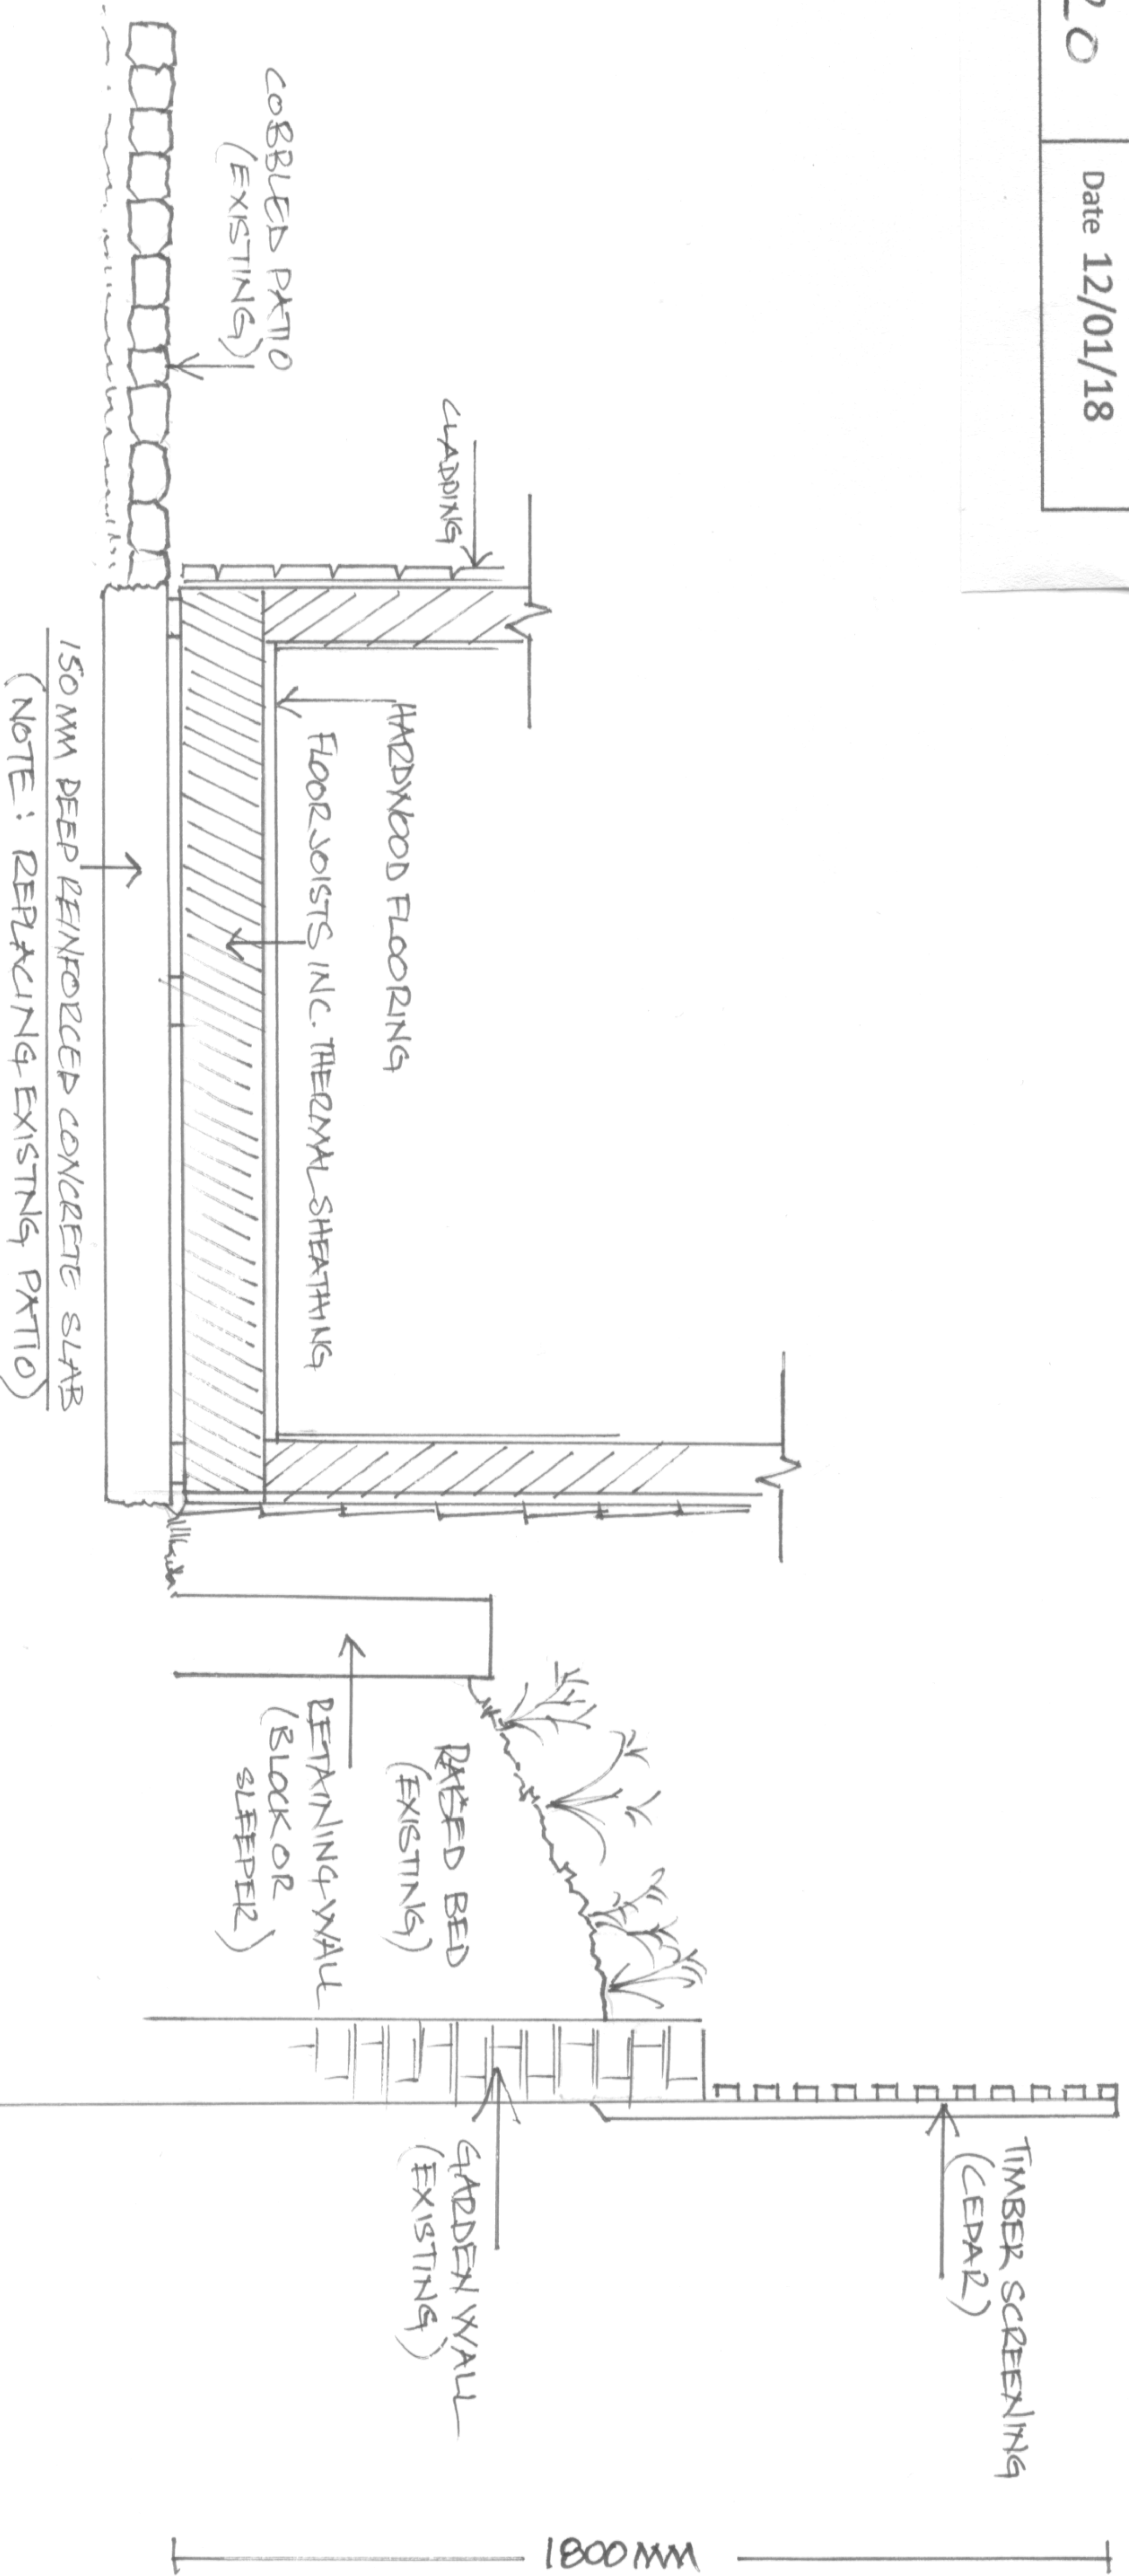

GARDEN ROOM FLOOR SECTION (PROPOSED) SCALE 1:20