


- NOTES
1. THIS DRAWING NOT TO BE USED FOR CONSTRUCTION PURPOSES.
  2. DO NOT SCALE.
  3. THIS DRAWING TO BE READ IN CONJUNCTION WITH LATEST ARCHITECTURAL AND STRUCTURAL DRAWINGS.
  4. THIS DRAWING SHALL NOT BE USED FOR DETAIL OR MEASUREMENT OF ARCHITECTURAL OR STRUCTURAL WORKS.
  5. ALL DIMENSION IN MILLIMETRES UNLESS STATED OTHERWISE.
  6. ALL DATUM LEVELS IN METERS UNLESS NOTED OTHERWISE.
  7. FOR STANDARD SYMBOLS AND NOTATION REF. 106510/M/1002.
  8. THIS DRAWING TO BE READ IN CONJUNCTION WITH RELEVANT DRAWINGS AND TECHNICAL SPECIFICATION.

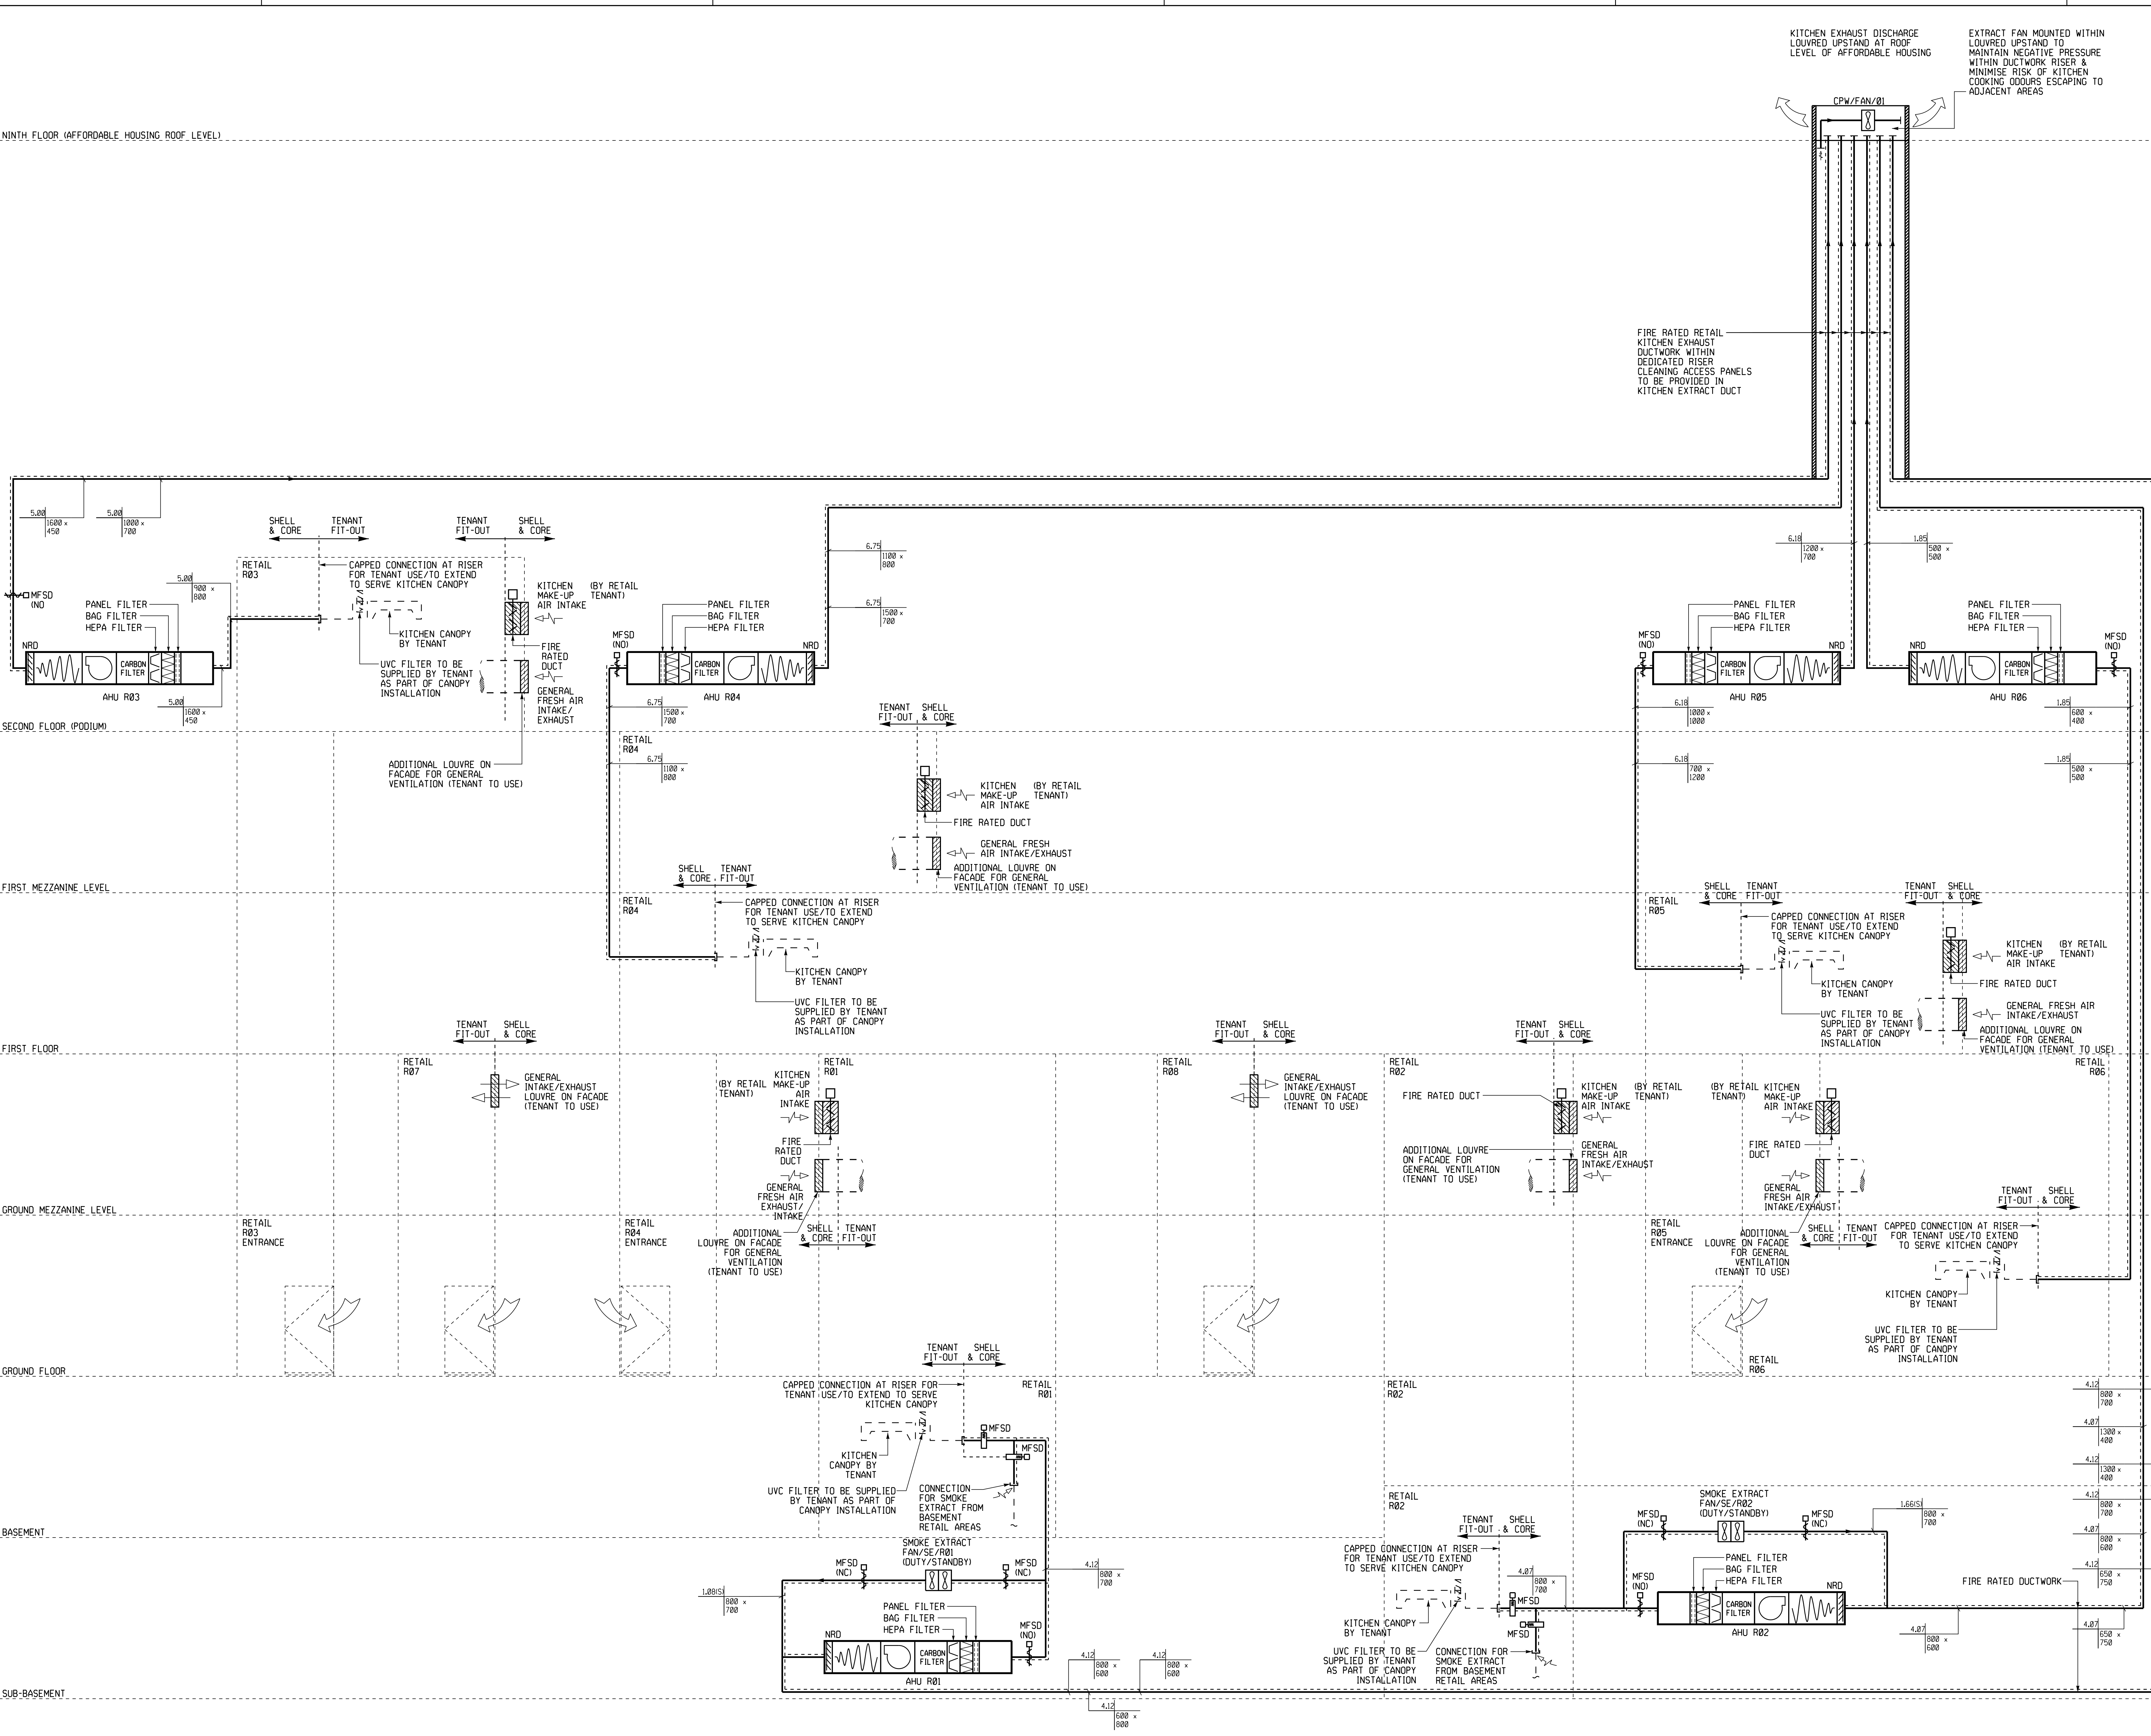

REV	DESCRIPTION	BY	CHK	APP	DATE
09	UPDATED STAGE E ISSUE	SMD	SC	NDB	JUL'14
08	UPDATED STAGE E ISSUE	SMD	SC	NDB	APR'14
07	UPDATED STAGE E ISSUE	SMD	SC	NDB	MAR'14
06	UPDATED STAGE E ISSUE	SMD	SC	NDB	NOV'13
05	UPDATED STAGE E ISSUE	SMD	SC	NDB	NOV'13
04	STAGE E ISSUE	SMD	SC	NDB	AUG'13
03	REVISED STAGE D ISSUE	SMD	SC	NDB	JUN'13
02	STAGE D ISSUE	SMD	SC	NDB	AUG'12
01	STAGE D DRAFT ISSUE	SMD	SC	NDB	AUG'12
00	STAGE C	PH	NDB	NDB	MAR'12

CLIENT  
**ALMACANTAR**

ARCHITECT  
**CONRAN + PARTNERS  
RICK MATHER ARCHITECTS**

PROJECT  
**CENTRE POINT**

TITLE  
**CENTRE POINT HOUSE  
RETAIL VENTILATION SCHEMATIC**

ELEMENT	DISCIPLINE	MECHANICAL
PROJECT No. 106610	SCALE NTS	SHEET SIZE A0
DRAWN PH	DATE MAR'12	CHECKED NDB
	DATE MAR'12	APPROVED NDB
	DATE MAR'12	

**Grontmij**  
1 Bath Road  
Maidenhead  
Berkshire  
SL6 6AZ UK  
T: +44 (0) 1628 623 423  
F: +44 (0) 1628 639 860  
E: [quitting.services@grontmij.co.uk](mailto:quitting.services@grontmij.co.uk)  
W: [www.grontmij.co.uk](http://www.grontmij.co.uk)

DRAWING No. 106610/M/1005 REV 09