

© This drawing is the copyright of Capita Property and Infrastructure Ltd. All dimensions are to be checked not scaled. Capita Property and Infrastructure Ltd accept no liability for any expense loss or damage of whatsoever nature and however arising from any variation made to this drawing or in the execution of the work to which it relates which has not been referred to them and their approval obtained.



Legend


- Red Line Boundary
- Architects Plan
- 200mm Haleslem Edge by EverEdge or Equivalent Approved
- Green Roof
- Green Wall
- Pedestal Mounted Marshalls 450x450mm Rivero Urban Silver Paving Slabs
- 1SP Schwegler Sparrow Terrace Nest Box- Refer To Ecologists Biodiversity Enhancement Plan for more details
- 2GR Schwegler Nest Box- Refer To Ecologists Biodiversity Enhancement Plan for more details
- 3S Schwegler Starling Nest Box- Refer To Ecologists Biodiversity Enhancement Plan for more details
- 1FQ Schwegler Bat Roost- Refer To Ecologists Biodiversity Enhancement Plan for more details
- Small Insect Hotel- Refer To Ecologists Biodiversity Enhancement Plan for more details
- Log Pile- Refer To Ecologists Biodiversity Enhancement Plan for more details
- Detail Tags- Refer to Drawing CS093348-L-300 and CS093348-L-301 for more Detail

Notes

1. Roof substrate specification:
 - 30% washed South Cerney gravel with stones (15cm diameter) placed regularly across the surface
 - 20% finely crushed clean brick (less than 5 cm diameter) (no engineering brick)
 - 10% shale
 - 30% standard grade grit sand
 - 10% well-rotted leaf compost

Depth: uneven 200mm average depth (150mm minimum)
2. Engineered lightweight soil specification

Soil to be in accordance with BS 3882:2015 and to include a 60-85% fine to medium sand content and be peat free.

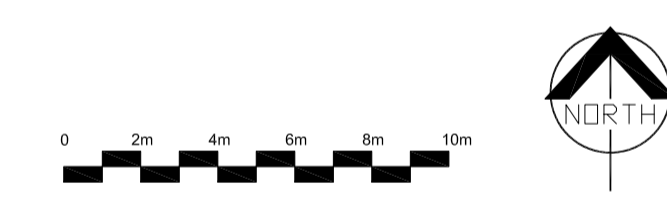

A 10.01.2018 Revised Bird/Bat box locations

Rev	Date	By	Notes

Client

Stadium Capital Holdings

Project

Midland Crescent

Drawing Title
**Second Floor
 General Arrangement Plan**

Drawing Status
FOR PLANNING

Scale	Date	Drawn
1:200 @A1	Jan' 2018	CC
Drawing No	Checked	Approved
CS093348-L-005A		NM

CAPITA

Property and infrastructure
 T+44 (0)121 423 6060
 1st Floor, Eleven Brindleyplace, 2 Brunswick Square
 Birmingham, B1 2LP www.capita.co.uk/property
 Capita Property and Infrastructure Ltd