


27 (The Plough)

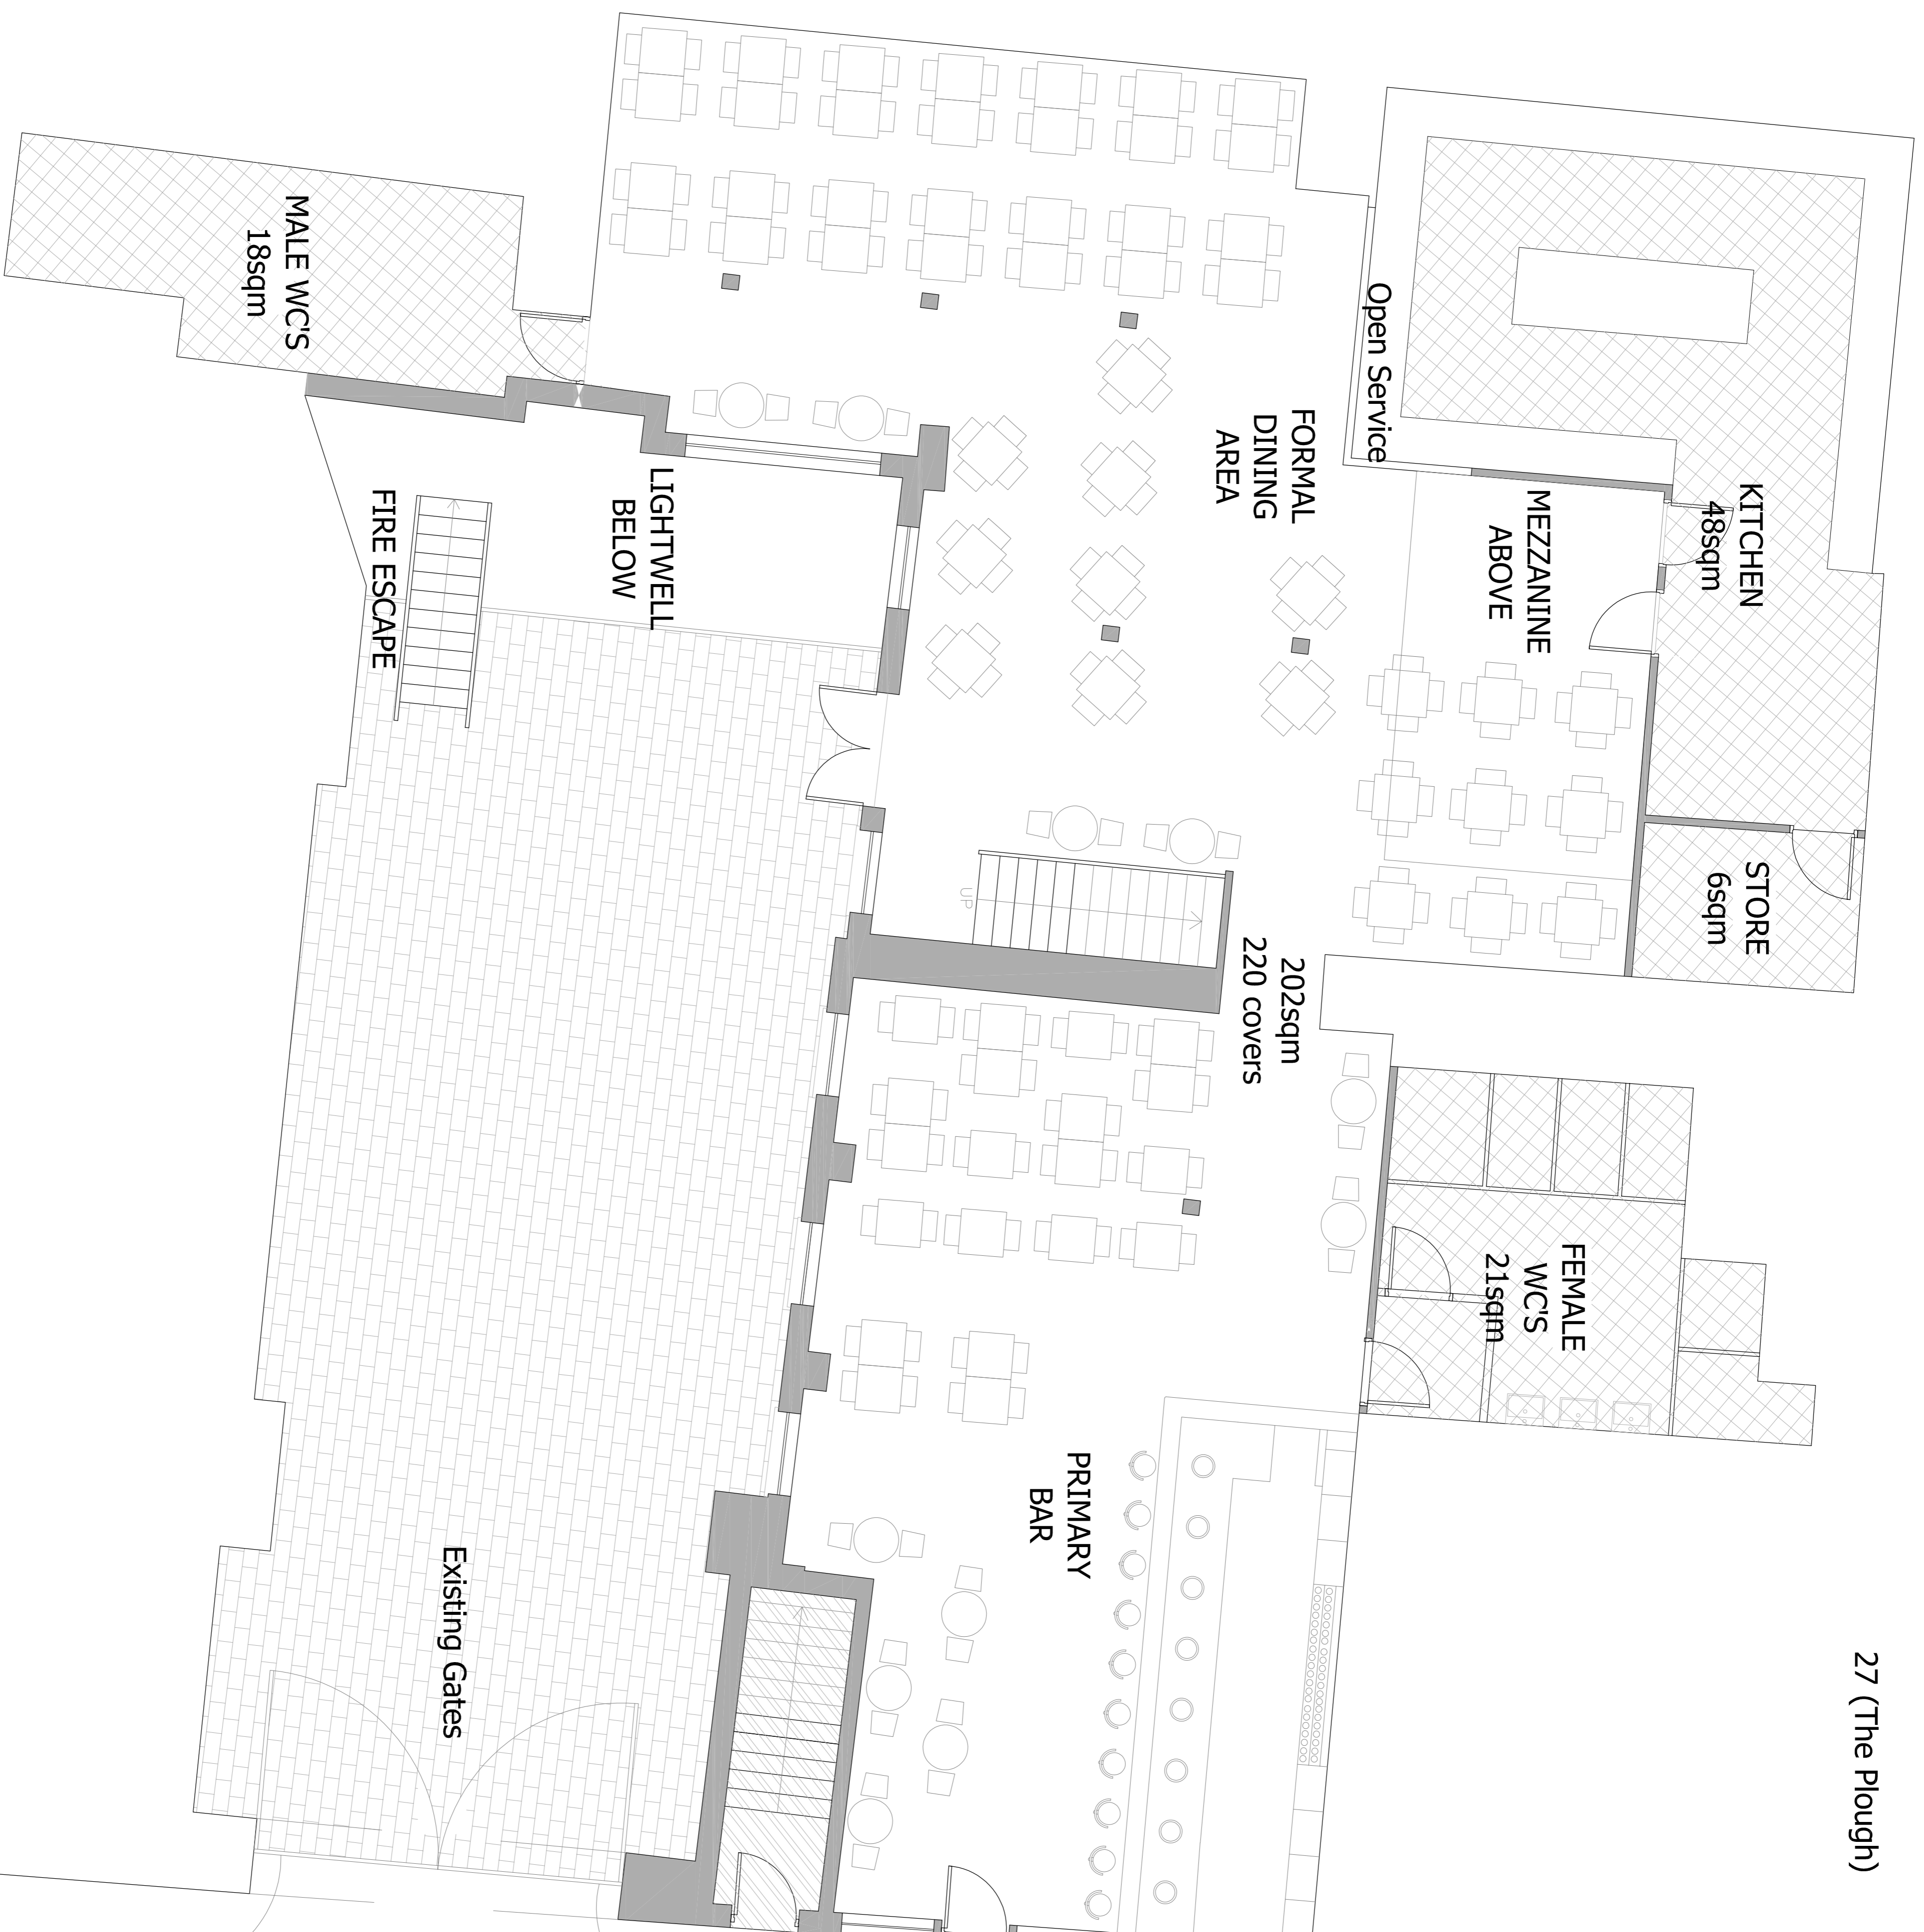

202sqm
220 covers

PRIMARY
BAR

Existing Gates

Little Russell Street

35

30 (Pizza Express)

