





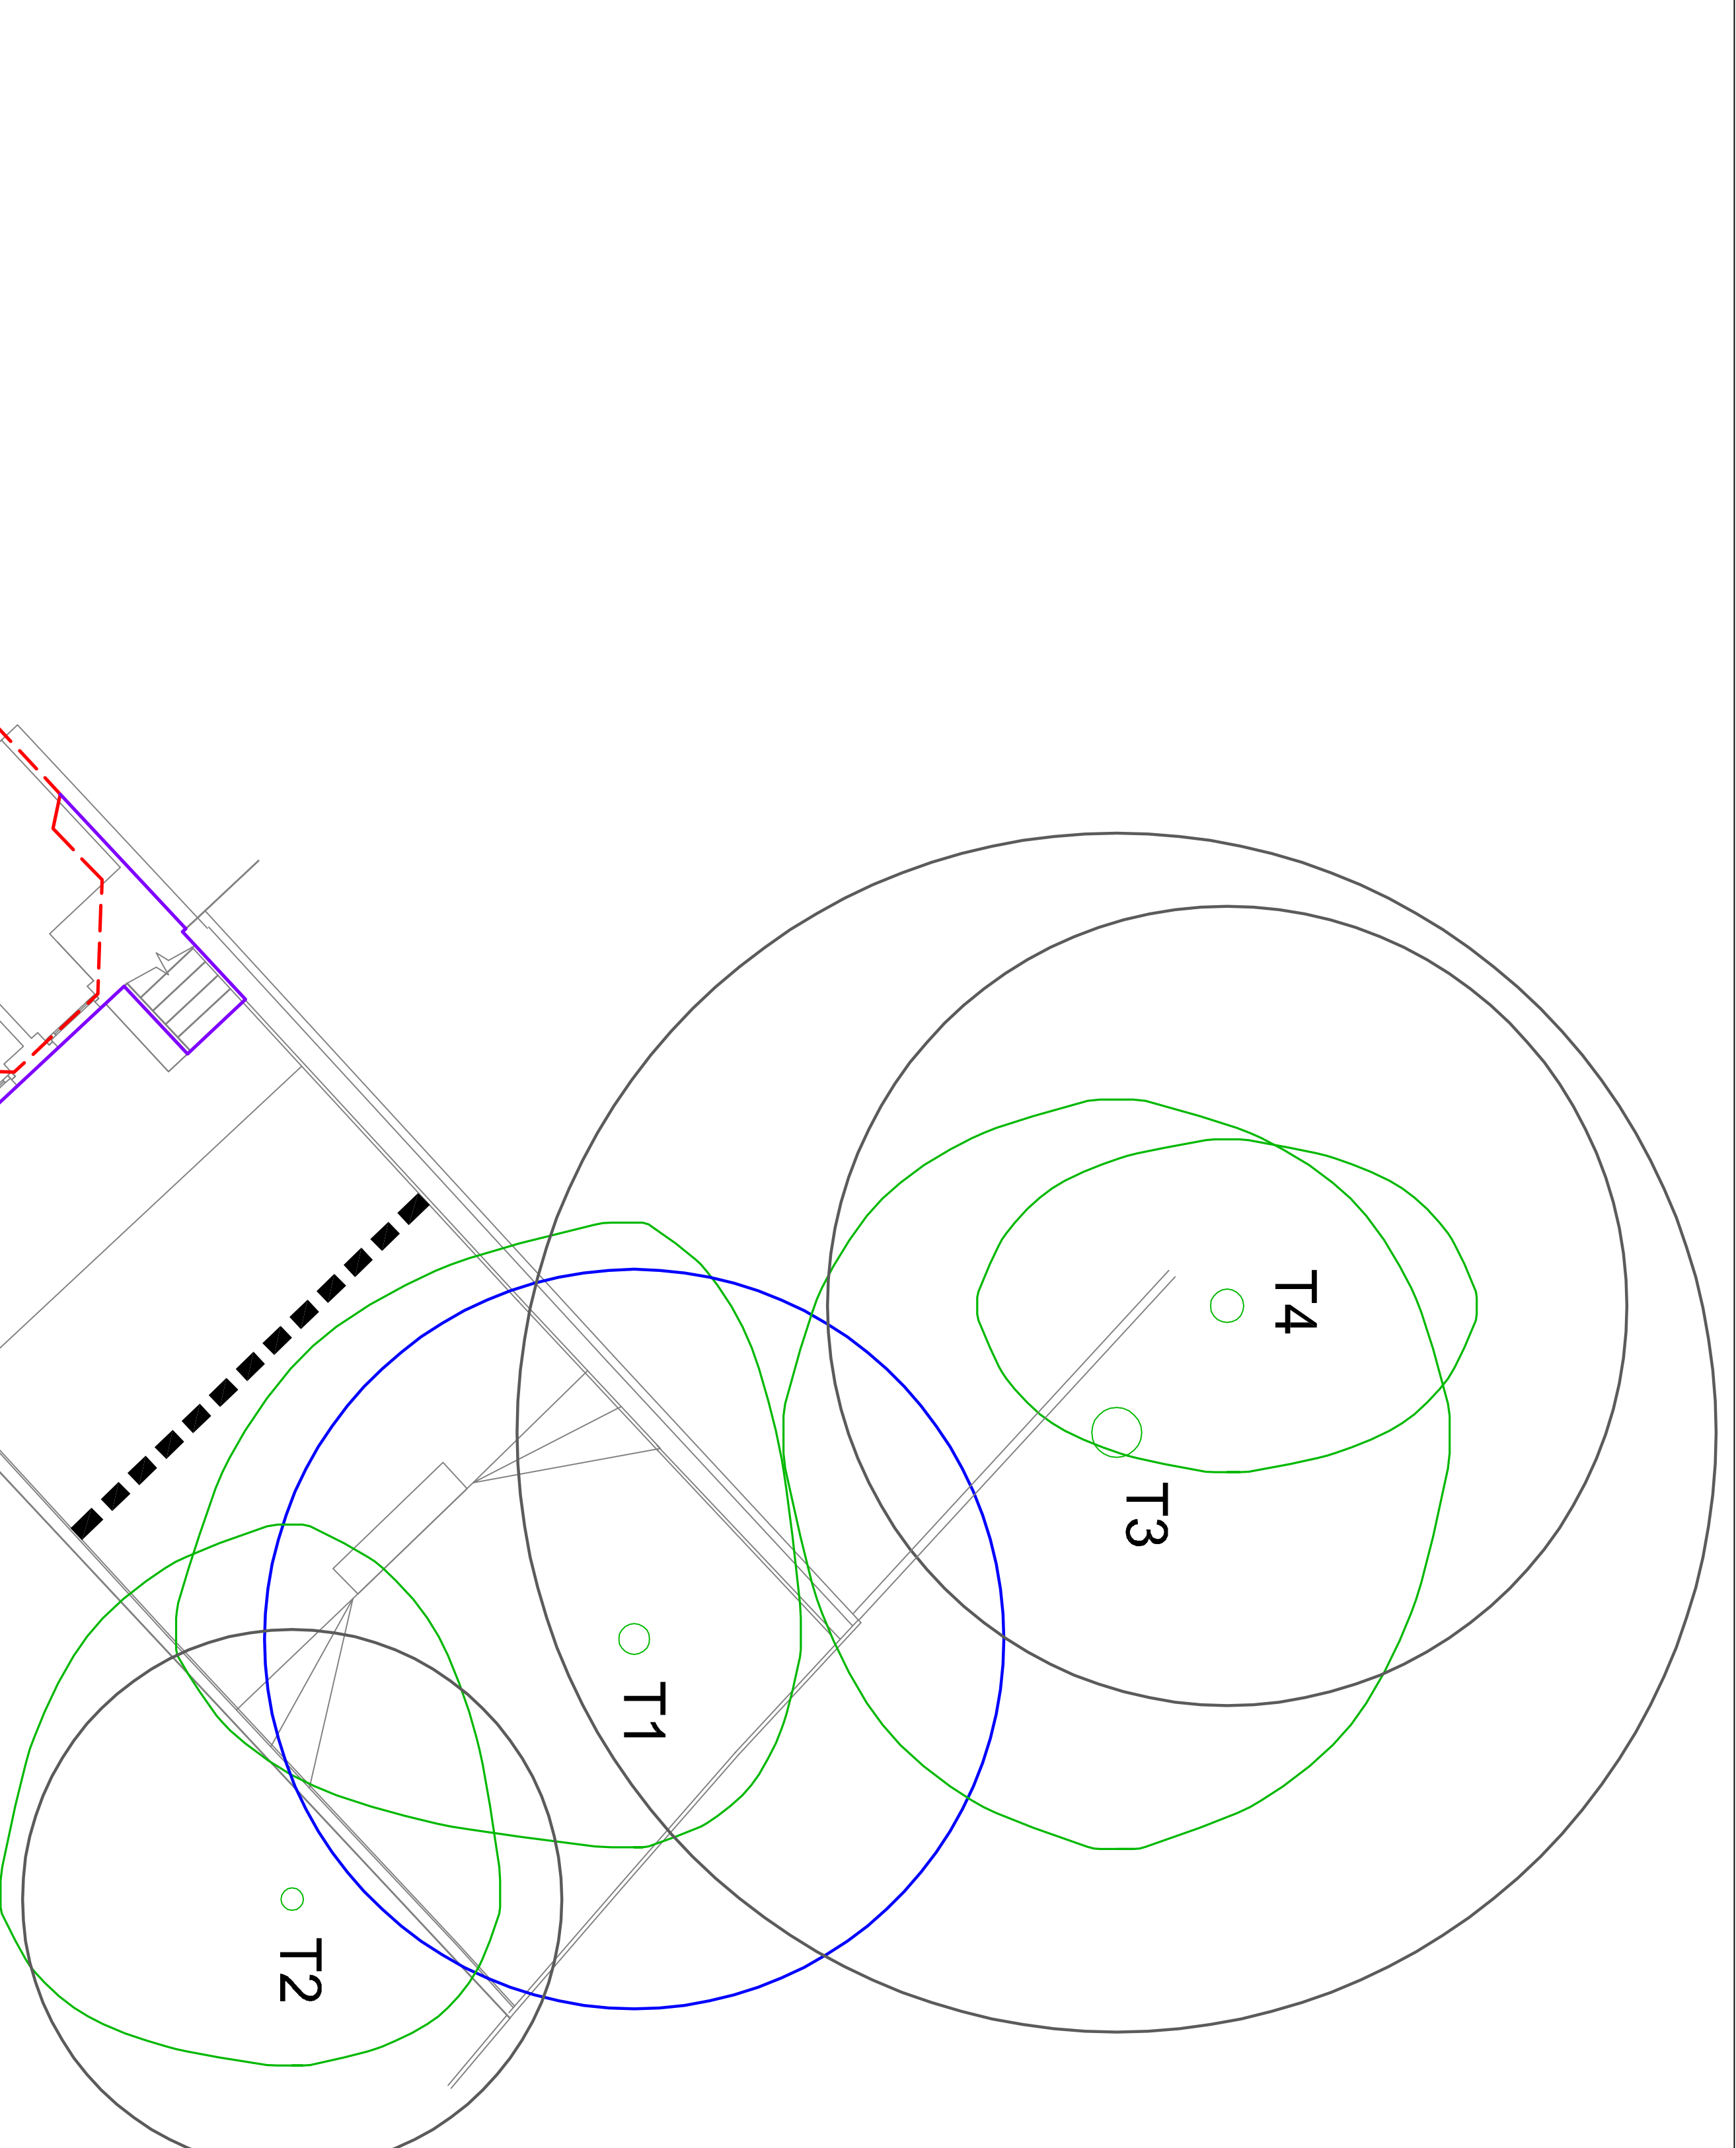


No dimensions are to be scaled from this drawing. All stated measurements are to be verified on site. Any discrepancies to be brought to the attention of Open Spaces.

	Crown spread tree/group
	B Category tree Root Protection Area
	C Category tree Root Protection Area
	Tree Protection barrier
	Existing Building
	Extent of Proposed Extension



Rev	Date	Description

Client: -

Project: 42 Priarose Garden
London NW3

Drawing Title: Trees Protection Plan

Date	Drawn: JS
24/02/2017	
Scale	Checked: GD
1:50 - or A1	
Dwg No:	Rev:
OS 1914-17.1	

Open Spaces Landscape Architects
 LANDSCAPE ARCHITECTURE - TREES - ECOLOGY
 The Lodge, Roundhush Farm, Buntingford Road
 Mundon, Essex CM8 8NP
 Tel: 01277 356511 os@open-spaces.co.uk
 www.open-spaces.co.uk

