


|                                                                         | Species                                | Size          | Root | Specification   | Density       | Number |
|-------------------------------------------------------------------------|----------------------------------------|---------------|------|-----------------|---------------|--------|
| Trees                                                                   |                                        |               |      |                 |               |        |
| FF                                                                      | Carpinus betulus "Franz Fontaine"      | 16-18cm girth |      |                 | As shown      | 5      |
| Hedges                                                                  |                                        |               |      |                 |               |        |
| H1                                                                      | Fagus sylvatica                        | 180-240cm H   | RB   | Feathered       | 4/ lin. meter |        |
| H2                                                                      | Prunus lusitanica                      | 100-120cm H   | 15L  | Bushy 10 Breaks | 4/ lin. meter |        |
| PM4 Shrubs and Perennials Mix 4 - Camden Street Northside               |                                        |               |      |                 |               |        |
|                                                                         | Viburnum tinus 'Eve Price'             | 60-100cm H    | C    | Bushy 10 Breaks | 4/m2          |        |
|                                                                         | Skimmia japonica 'Rubella'             | 40-50cm H     | C    | Bushy 10 Breaks | 9/m2          |        |
|                                                                         | Hebe pingifolia 'Page'                 | 30-40cm H     | C    | Bushy 5 breaks  | 12/m2         |        |
|                                                                         | Geranium macrorrhizum                  | 2L            | Pot  | Full plant      | 12/m2         |        |
|                                                                         | Liriope muscari                        | 2L            | Pot  | Full plant      | 16/m2         |        |
| PM5 Shrubs and Perennials Mix 5 - Camden Street Front Gardens           |                                        |               |      |                 |               |        |
|                                                                         | Syringia vulgaris 'Andenken L. Spaeth' | 175-200cm H   | C    | Bushy 10 Breaks | Specimen      |        |
|                                                                         | Hybiscus syriacus                      | 175-200cm H   | C    | Bushy 10 Breaks | Specimen      |        |
|                                                                         | Skimmia japonica 'Rubella'             | 40-50cm H     | C    | Bushy 10 Breaks | 9/m2          |        |
|                                                                         | Viburnum tinus 'Eve Price'             | 40-50cm H     | C    | Bushy 10 Breaks | 4/m2          |        |
|                                                                         | Hebe 'Red Edge'                        | 30-40cm H     | C    | Bushy 5 breaks  | 12/m2         |        |
| PM6 Shrubs and Perennials Mix 6 - Camden Street Adjacent Private Patios |                                        |               |      |                 |               |        |
|                                                                         | Skimmia japonica 'Rubella'             | 40-50cm H     | C    | Bushy 10 Breaks | 9/m2          |        |
|                                                                         | Liriope muscari                        | 2L            | Pot  | Full plant      | 16/m2         |        |
|                                                                         | Polystichum setiferum                  | 3L            | Pot  | Full plant      | 12/m2         |        |
|                                                                         | Hebe 'Red Edge'                        | 30-40cm H     | C    | Bushy 5 breaks  | 12/m2         |        |
| MS                                                                      | Magnolia stellata                      | 175-200cm H   | C    | Bushy 10 Breaks | Specimen      |        |
| PM7 Shrubs and Perennials Mix 7 - Camden Street Parking Area            |                                        |               |      |                 |               |        |
|                                                                         | Viburnum tinus 'Eve Price'             | 40-50cm H     | C    | Bushy 10 Breaks | 4/m2          |        |
|                                                                         | Ligustrum vulgare 'Lodense'            | 60-80cm H     | C    | Bushy 10 Breaks | 5/m2          |        |
|                                                                         | Hypericum 'Hidcote'                    | 60-80cm H     | C    | Bushy 10 Breaks | 5/m2          |        |
|                                                                         | Hebe 'Red Edge'                        | 30-40cm H     | C    | Bushy 5 breaks  | 12/m2         |        |
|                                                                         | Geranium macrorrhizum                  | 2L            | Pot  | Full plant      | 12/m2         |        |

## LEGEND

- ③ COURTYARD PAVING  
MEDIUM SIZED HIGH QUALITY BLOCK PAVERS.  
COLOUR: LIGHT WARM GREY; STRETCHER BOND
- ④ MEWS/ HOUSE FRONT COBBLE PAVING  
100X100X60MM HIGH QUALITY CONCRETE BLOCK PAVERS,  
COLOUR: WARM GREY; STRETCHER BOND
- ⑤ PATIO PAVING  
400X400MM HIGH QUALITY SLABS.  
COLOUR: WARM GREY; STACKER BOND
- ⑦ ASPHALT  
WITH CHIPPINGS, COLOUR 'NATURAL' TO ENGS. SPEC.
- ⑧ PARKING BAY DEMARCATION LINE  
50MM WIDE, THERMOPLASTIC PAINT, COLOUR 'WHITE'  
TO TSRGD DIAGRAM 1019, TBC.
- CK 250X125MM CONCRETE KERB  
BULLNOSED; AS MFR. BY MARSHALLS
- GK 250X125MM GRANITE KERB  
BULLNOSED; AS MFR. BY MARSHALLS
- FE 50X150MM FLAT TOP CONCRETE EDGING  
AS MFR. BY MARSHALLS
- CS 4 NO. THE BIKEHANGAR CYCLE SHELTERS 6 SPACES EACH

- F1 1.5M HIGH METAL FENCE  
'BARBICAN' AS MFR. BY JACKSONS FENCING  
(01233 750393)
- F2 1.8M HIGH CLOSEBOARD FENCING TO PRIVATE GARDENS ON  
CONCRETE POSTS AND 150 HIGH CONCRETE BASE
- F3 2.5M HIGH METAL FENCE TO PARKING AREA  
AND PUBLIC ENTRANCE  
'BARBICAN' AS MFR. BY JACKSONS FENCING
- G2 GATE TO COURTYARD REFER TO DETAIL DRAWING 16-019-750
- G4 2.5M HIGH METAL GATE  
'BARBICAN' 3M WIDE, DOUBLE LEAF (4A - SINGLE LEAF),  
INTEGRATED IN 2.5M HIGH FENCE, AS MFR. BY JACKSONS FENCING  
COLOUR GREEN
- G4A 'BARBICAN' 3M WIDE, DOUBLE LEAF (4A - SINGLE LEAF),  
INTEGRATED IN 2.5M HIGH FENCE, AS MFR. BY JACKSONS FENCING  
COLOUR GREEN
- BL BOLLARD LIGHT - THORN - 96262145 + 96005367 D-CO LED  
BOLLARD 1000 14W 4K 4CL1 WITH GROUND SPIKE
- A WALL MOUNTED LAMP - THORN - 96685904 EYE VS LED1000-840  
HF E3 L ANT, MOUNTED AT 2.4M
- B LAMP POST - THORN - CQ 24L35-740 NR CIVITEQ SMALL - 24  
NEUTRAL WHITE 4000K LED 350MA - NR OPTIC-EC FLAT GLASS,  
MOUNTED AT 5M WITH 5 DEGREE TILT
- C LAMP POST - THORN - CQ 24L35-740 EWR Civiteq Small - 24  
Neutral White 4000K LED 350mA - EWR Optic - EC Flat Glass

Scale 1:100

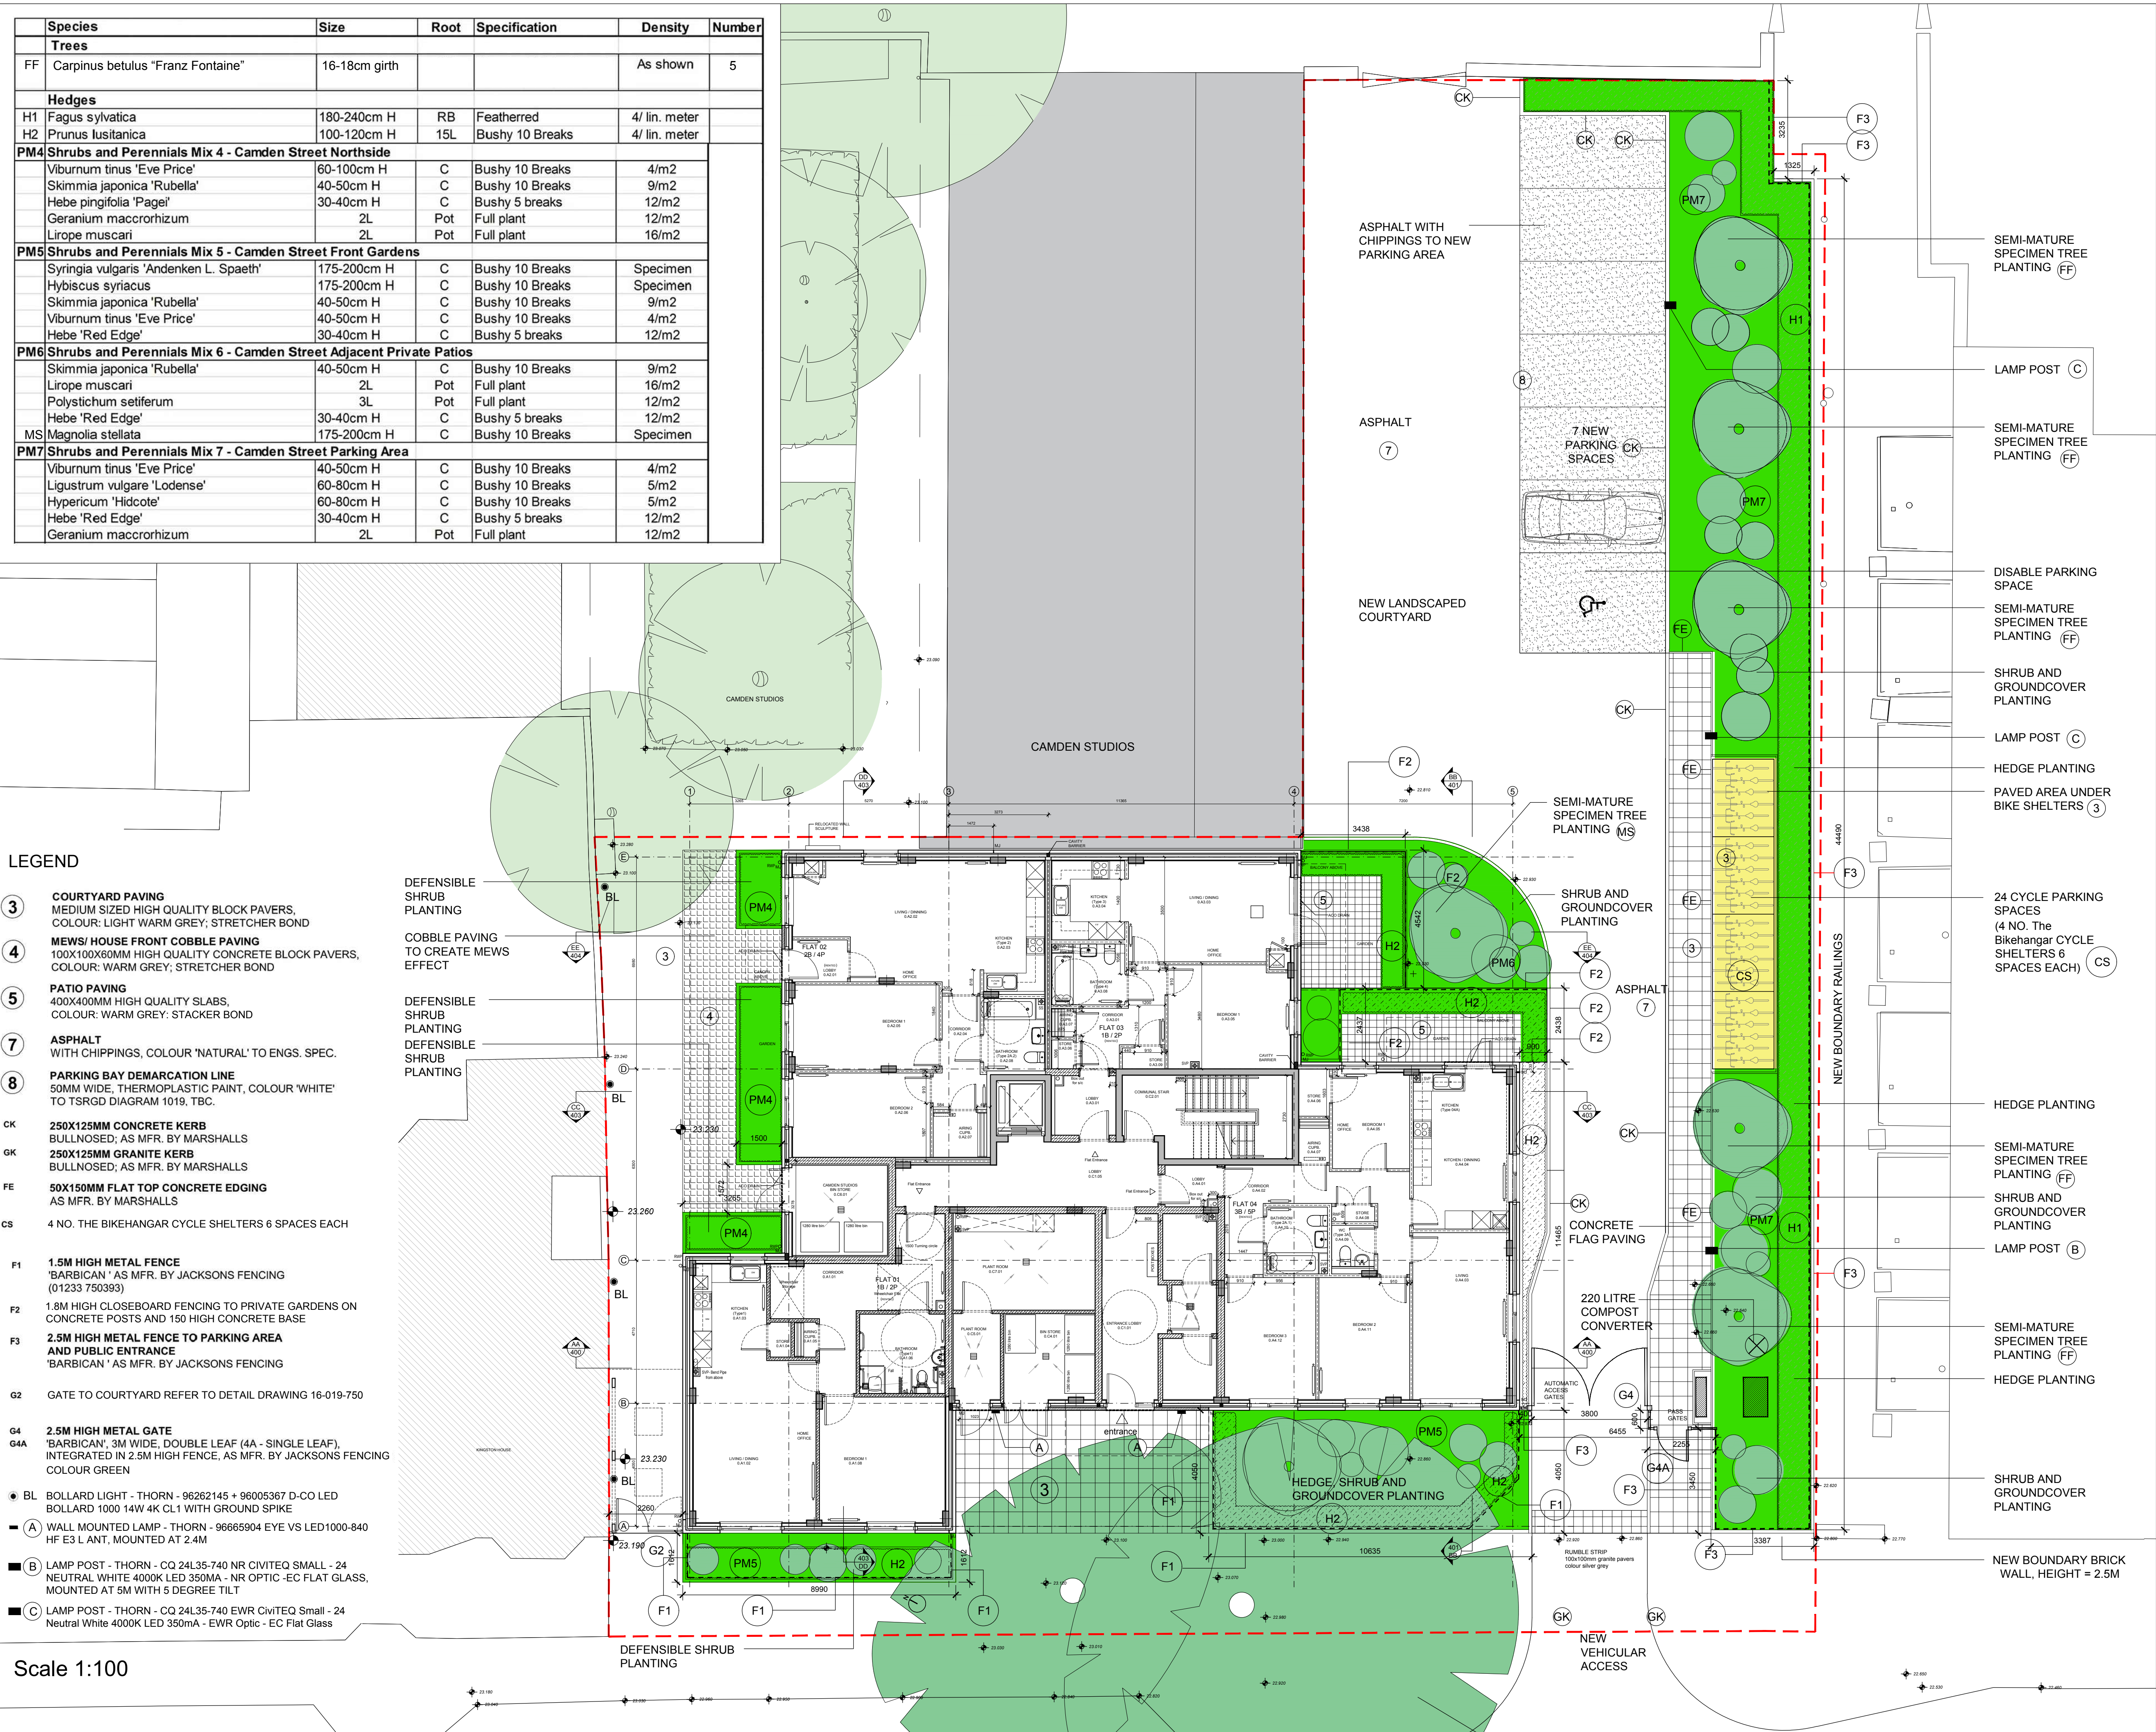

## NOTES

DO NOT SCALE - USE FIGURED DIMENSIONS ONLY.

ALL DIMENSIONS TO BE CHECKED ON SITE PRIOR TO CONSTRUCTION AND ANY DISCREPANCIES TO BE HIGHLIGHTED BY CONTRACTOR.

THIS DRAWING IS TO BE READ IN CONJUNCTION WITH ALL RELEVANT SPECIFICATIONS AND DRAWINGS.

ALL LEVELS ARE TO FINISHED LEVELS UNLESS OTHERWISE INDICATED.

## LEGEND

|                                                                                  |
|----------------------------------------------------------------------------------|
| SEMI-MATURE SPECIMEN TREE PLANTING (FF)                                          |
| LAMP POST (C)                                                                    |
| SEMI-MATURE SPECIMEN TREE PLANTING (FF)                                          |
| DISABLE PARKING SPACE                                                            |
| SEMI-MATURE SPECIMEN TREE PLANTING (FF)                                          |
| SHRUB AND GROUNDCOVER PLANTING                                                   |
| LAMP POST (C)                                                                    |
| HEDGE PLANTING                                                                   |
| PAVED AREA UNDER BIKE SHELTERS ③                                                 |
| 24 CYCLE PARKING SPACES (4 NO. The Bikehangar CYCLE SHELTERS 6 SPACES EACH) (CS) |
| HEDGE PLANTING                                                                   |
| SEMI-MATURE SPECIMEN TREE PLANTING (FF)                                          |
| SHRUB AND GROUNDCOVER PLANTING                                                   |
| LAMP POST (B)                                                                    |
| SEMI-MATURE SPECIMEN TREE PLANTING (FF)                                          |
| HEDGE PLANTING                                                                   |
| SHRUB AND GROUNDCOVER PLANTING                                                   |

## CONSTRUCTION

### SADAarchitecture

P : 26 George Street, St Albans, Hertfordshire, AL3 4ES, UK  
E : letterbox@sada-architecture.com  
W : www.sada-architecture.com  
T : 01727 860810

|           |                         |
|-----------|-------------------------|
| project:  | 16-019 CAMDEN STREET    |
| drawing:  | PROPOSED LANDSCAPE PLAN |
| date:     | 25-08-17                |
| drawn by: | MP                      |
| check:    | SM                      |
| scale:    | 1:100 @ A1              |
| dwg no.:  | 201                     |
| rev. no.: | C03                     |

© Copyright: This drawing or design may not be reproduced without permission.