



Proposed Bin Store Elevation (D)
Scale 1:50 @ A3


① Proposed stone tiles - Marshalls Firedstone. Dimensions - 600x600mm. Color - Fired York.

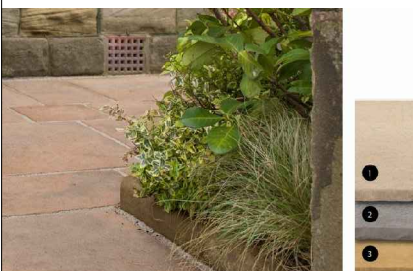


② Proposed brick border and herringbone paving. Dimensions - 200x50mm.




⑤ Proposed bird bath - Haddonstone.



③ Proposed cedar cladding to bin store, gas meter enclosure and timber fence.



④ Proposed hedge plant - Buxus sempervirens.




Bin No#	Waste Type	Flat(s)
1	General Waste	1
2	General Waste	2 & 3
3	General Waste	4
4	Food & Garden	All
5	Dry Recycling	All
6	Dry Recycling	All

Bin Schedule

Proposed Front Garden Plan
Scale 1:50 @ A3



Existing Boundary Wall Elevation
Scale 1:50 @ A3

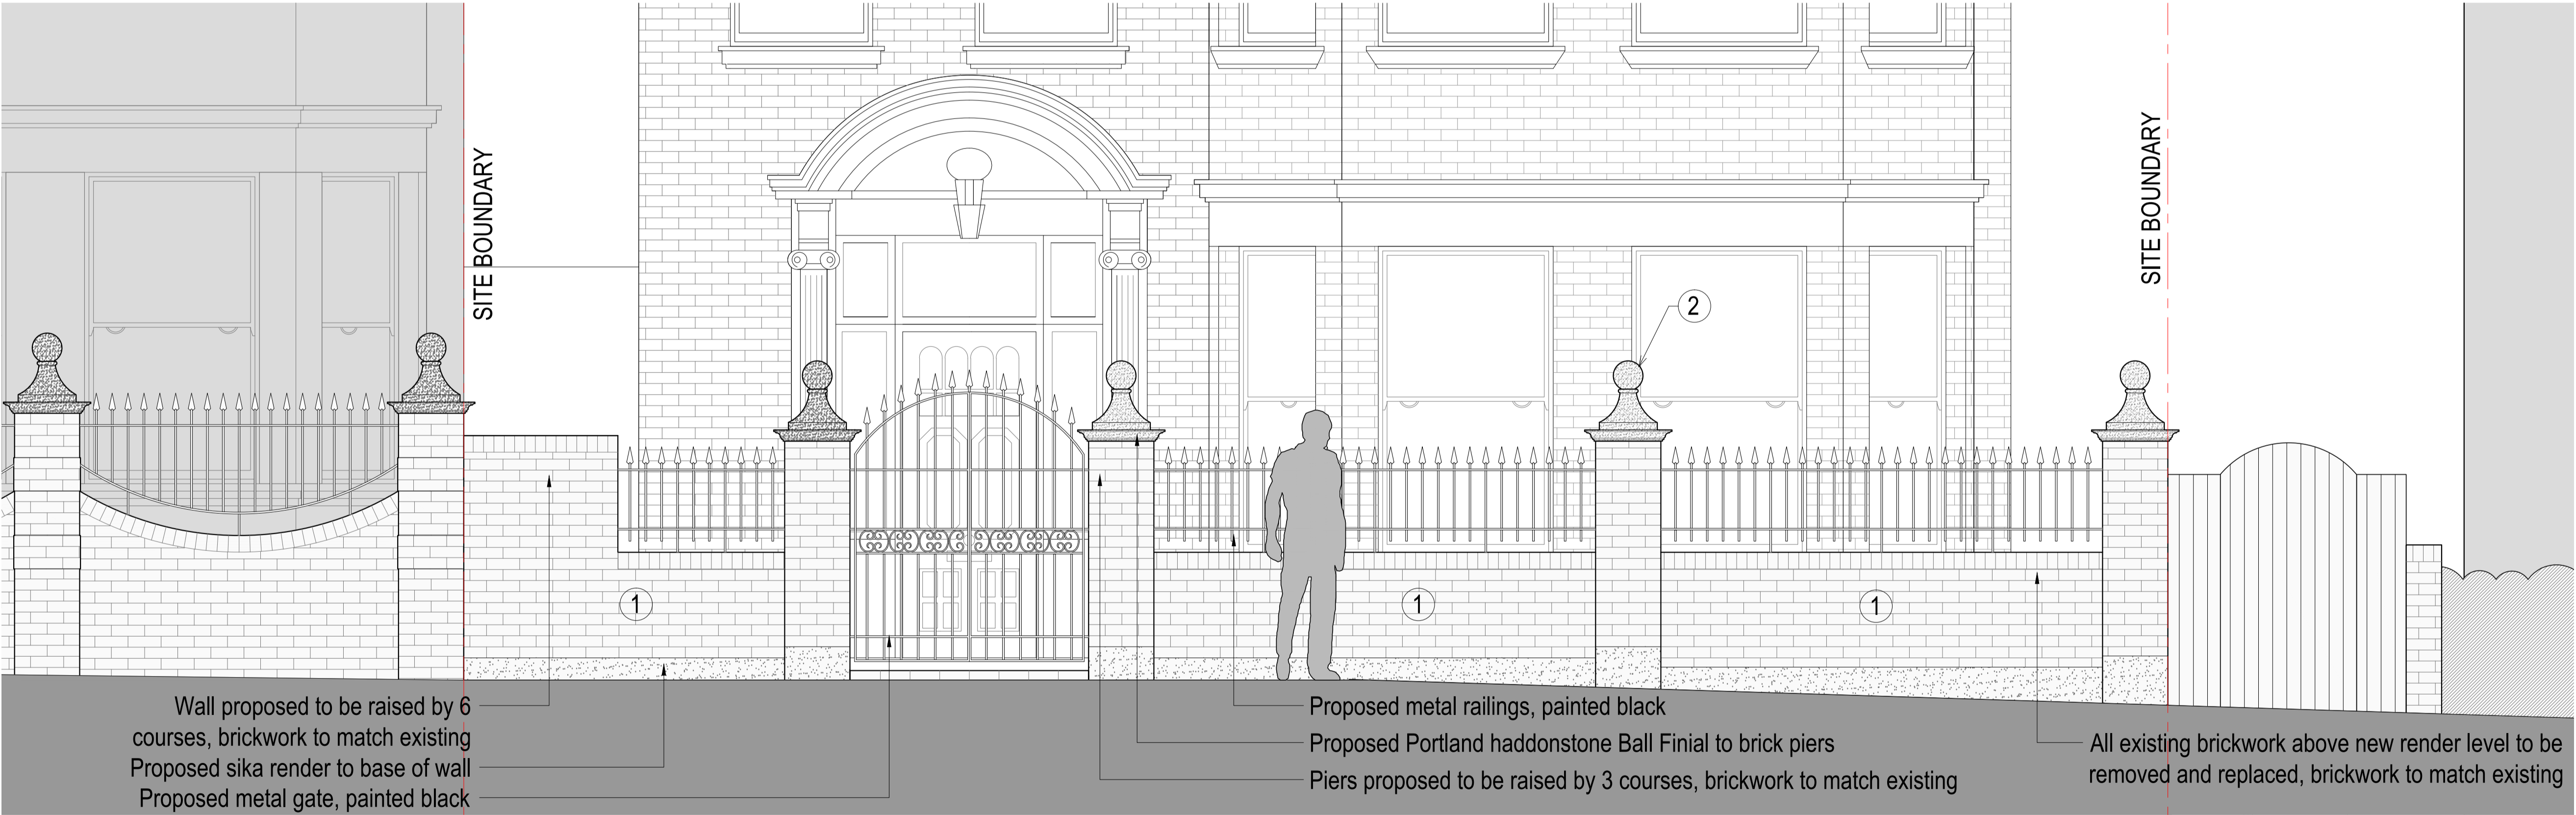


Proposed Street Elevation
Scale 1:50 @ A3

① Proposed bricks to match existing.



② Proposed Pier Cap and Ball - Haddonstone. Color - Bath.

Available colours

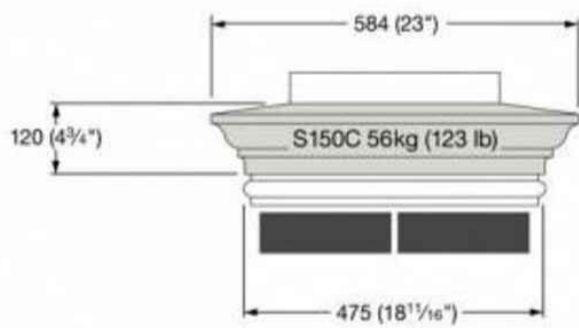

Issued For	CONSTRUCTION
General Notes:	THIS DRAWING HAS BEEN PREPARED BY DS DESIGN SOLUTIONS AND THE DATA CONTAINED HEREIN MAY BE USED OR REPRODUCED ONLY WITH DS DESIGN SOLUTIONS' APPROVAL.

Rev.	Description	Date	Signed	Checked

--

--

--

--

Drawing Scale = 1:25 @ A1
1:50 @ A3

Scale	1:25 @ A1	Date	24.11.2016	Drawn by	AL	Checked by	DS
Drawing Title	Existing & Proposed Street Elevation						
Project	Flat 1, 2 Frognal Lane London NW3 7DU						

	561 Finchley Road London NW3 7BJ Phone 020 7433 3939 Fax 020 7794 4279		
	design solutions	www.DesignSolutionsUK.com	
Project no.	16/0323	Drawing no.	110
Revision	01		