


PROPOSED PLAN 1:50 @ A1

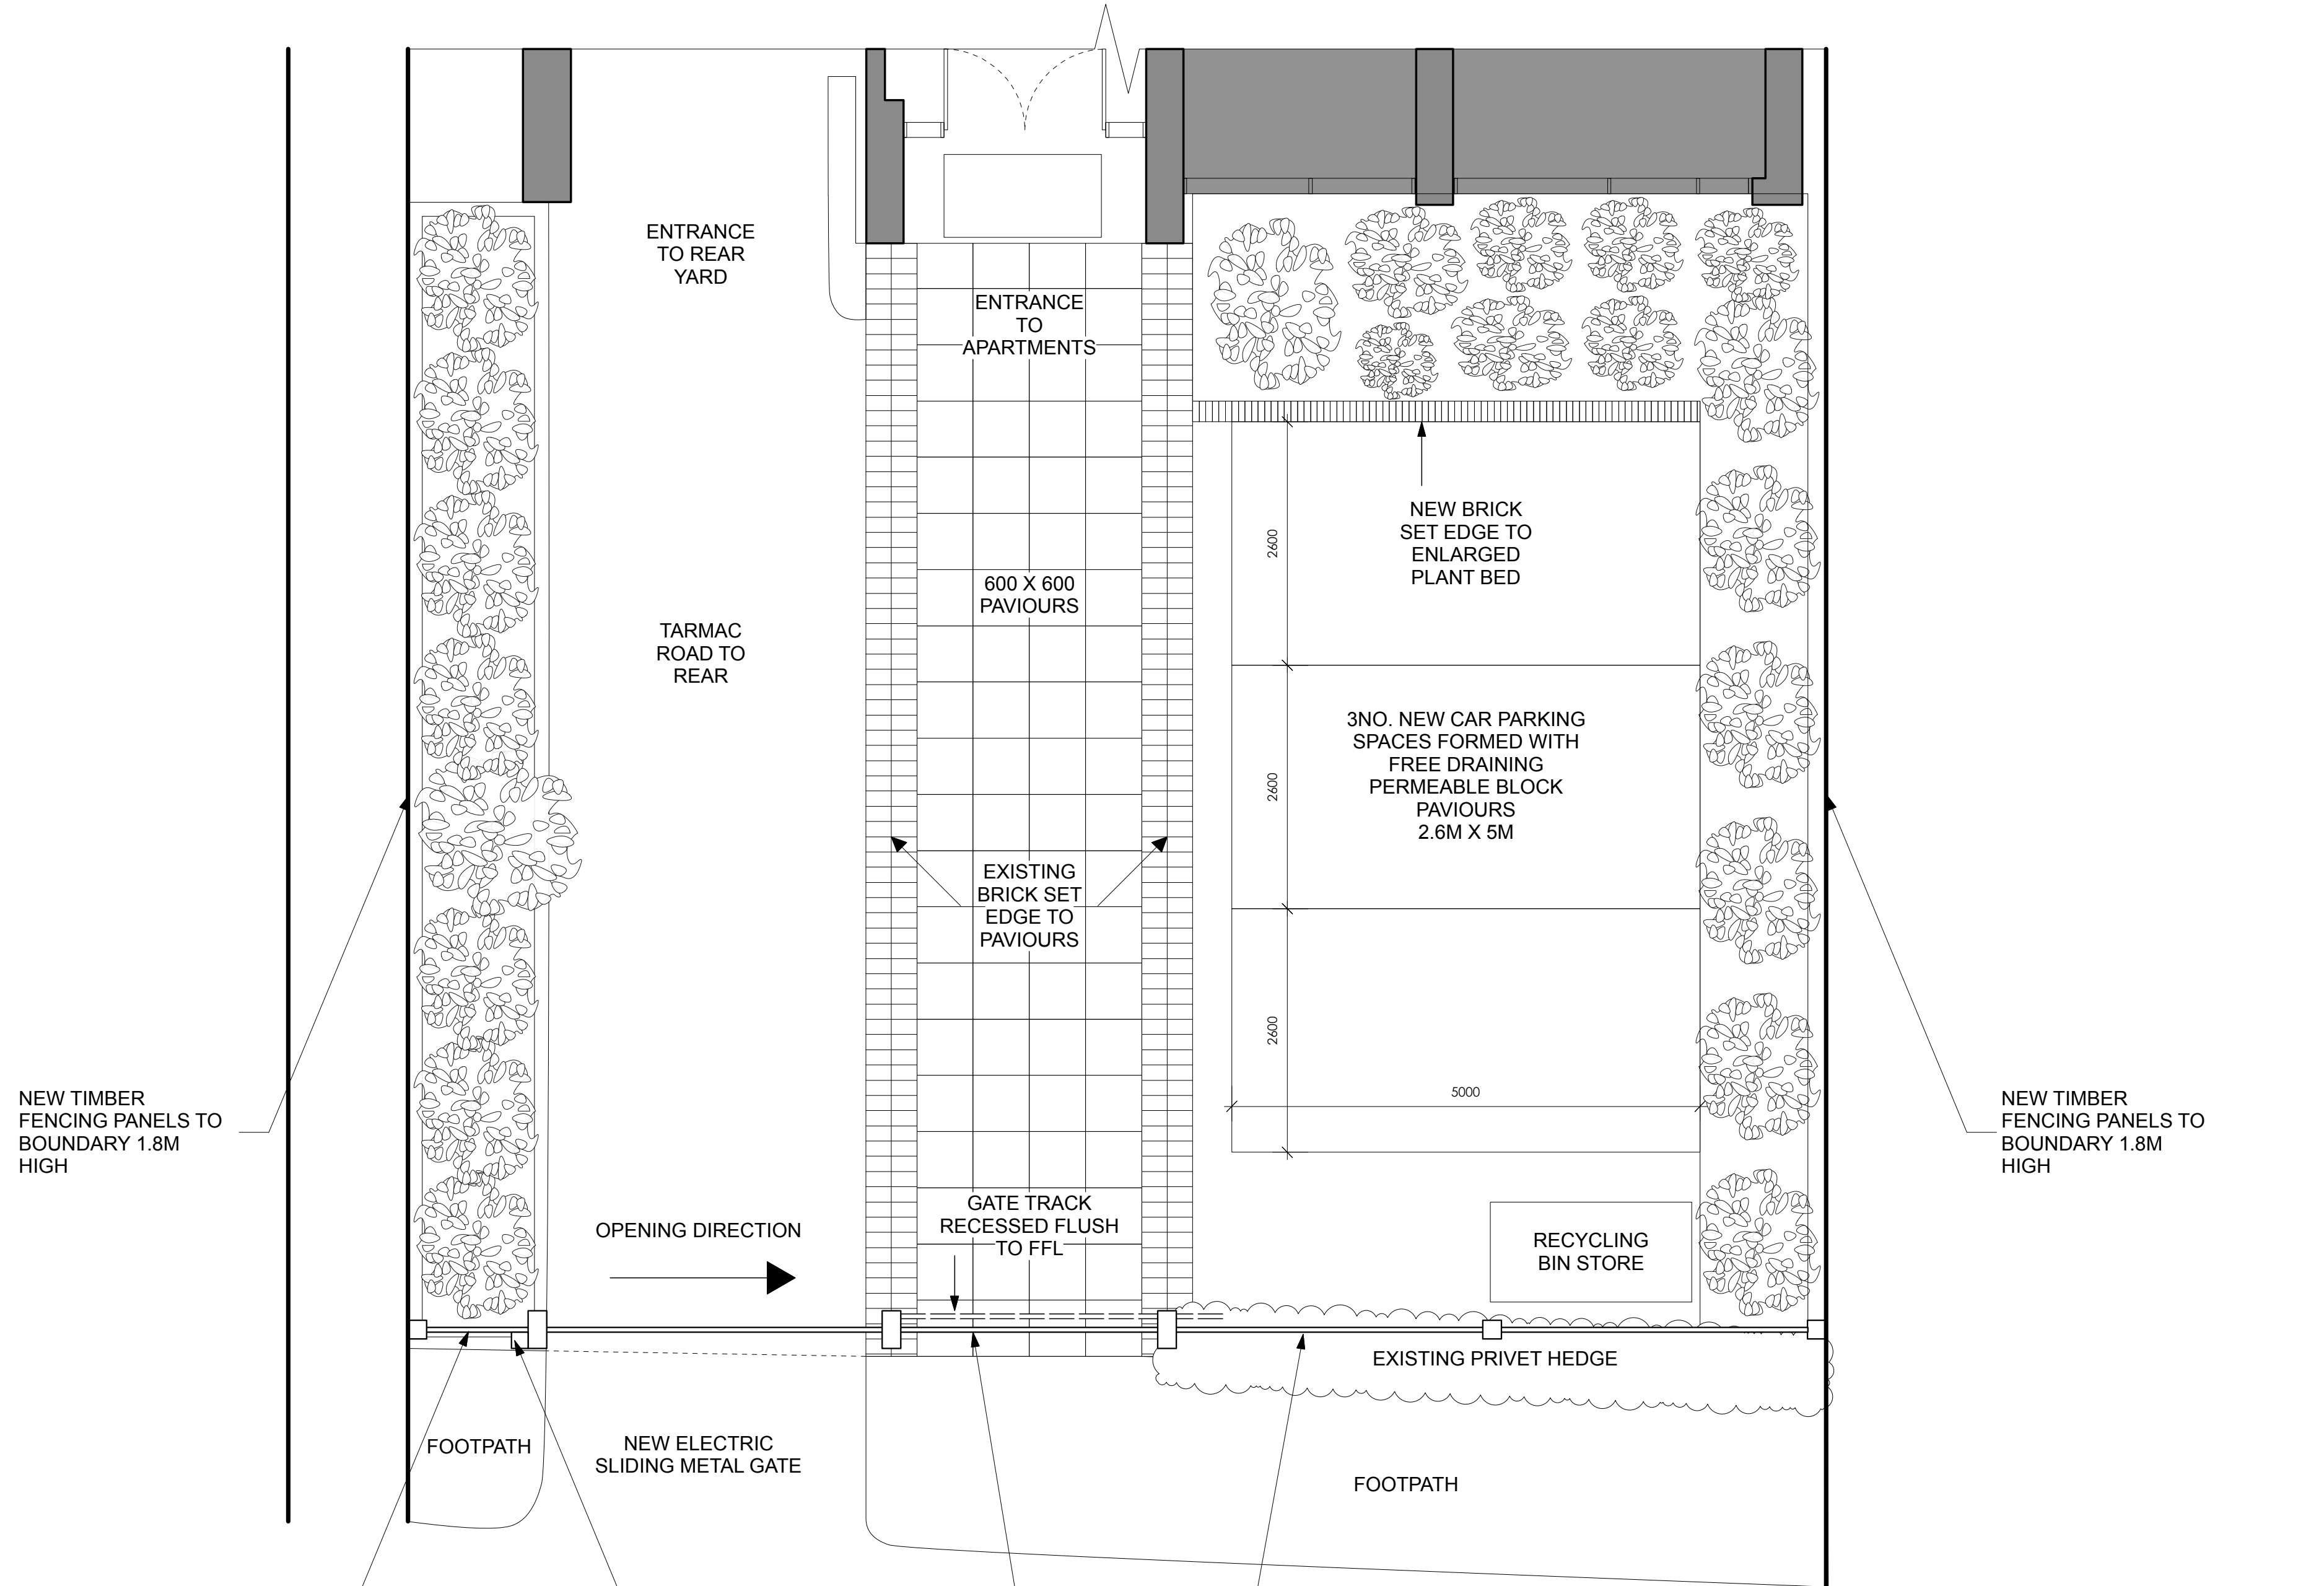

DRAWING TITLE
**117 Haverstock Hill
 London NW3**

Brandcraft/Placecraft
 07967 481690
 info@brandcrafting.co.uk

DRAWING TITLE
**PROPOSED
 FRONT GARDEN
 LANDSCAPING/ FENCING**

SCALE 1:50 @ A1	DSN BY EM
DATE 28/11/2017	DSN NO HH/02.2
JOB HHI	REV
STAGE PLANNING	

