

Basement Level as Existing

1 : 100



NOTES:
Do not scale from this drawing.
Dimensions to be site checked by Contractor working only from grid and
figured dimensions and cross checked with all other relevant drawings.
Any discrepancies to be reported to the Architect prior to construction.
The title, copyright and information in this document is the property of
Morrison Design Ltd, Chartered Architects.



Legend

FL ?..? Denotes Floor Level

7.77 Denotes Ceiling Height

Revision Description Date



MORRISON DESIGN
CHARTERED ARCHITECTS

St Alkmunds House, 103 Belper Road, Derby DE1 3ES
T: 01332 363355 F: 01332 291441 E: architect@morrisondesign.co.uk

Job Title
Doubletree by Hilton London West End

Phase 2

Drawing Title
Basement Level as Existing

File Ref.:
Plotter Settings:

Scale @ A1: As Drawn: JJ CFI Date: 06/07/17
indicated
Job No. Drawing No. Revision
3829 B 1001

PLANNING SUBMISSION

Ground Floor as Existing
1 : 100



NOTES:
Do not scale from this drawing.
Dimensions to be site checked by Contractor working only from grid and
figured dimensions and cross checked with all other relevant drawings.
Any discrepancies to be reported to the Architect prior to construction.
The title, copyright and information in this document is the property of
Morrison Design Ltd, Chartered Architects.



Legend
FL ?..?? Denotes Floor Level
?..?? Denotes Ceiling Height

Revision	Description	Date
----------	-------------	------



MORRISON DESIGN
CHARTERED ARCHITECTS

St Alkmunds House, 103 Belper Road, Derby DE1 3ES
T: 01332 363355 F: 01332 291441 E: architect@morrisondesign.co.uk

Job Title
Doubletree by Hilton London West End

Phase 2
Drawing Title
Ground Floor as Existing

File Ref.:
Plotter Settings:

Scale @ A1: As Drawn: JJ CFI Date: 07.06.17
Job No. 3829 B Drawing No. 1002 Revision

PLANNING SUBMISSION

?? Denotes Ceiling Height



PLANNING SUBMISSION

Denotes Ceiling Height



SOUTHAMPTON ROW



St Alkmunds House, 103 Belper Road, Derby DE1 3ES
T: 01332 363355 F: 01332 291441 E: architect@morrisondesign.co.uk

Phase 2

File Ref.:
Plotter Settings:

Scale @ A1: As indicated	Drawn: JJ	CFI ☐	Date: 07.06.17
Job No. 3829 B	Drawing No. 1004	Revision	

PLANNING SUBMISSION

Denotes Ceiling Height




SOUTHAMPTON ROW



Doubletree by Hilton London West End

PLANNING SUBMISSION

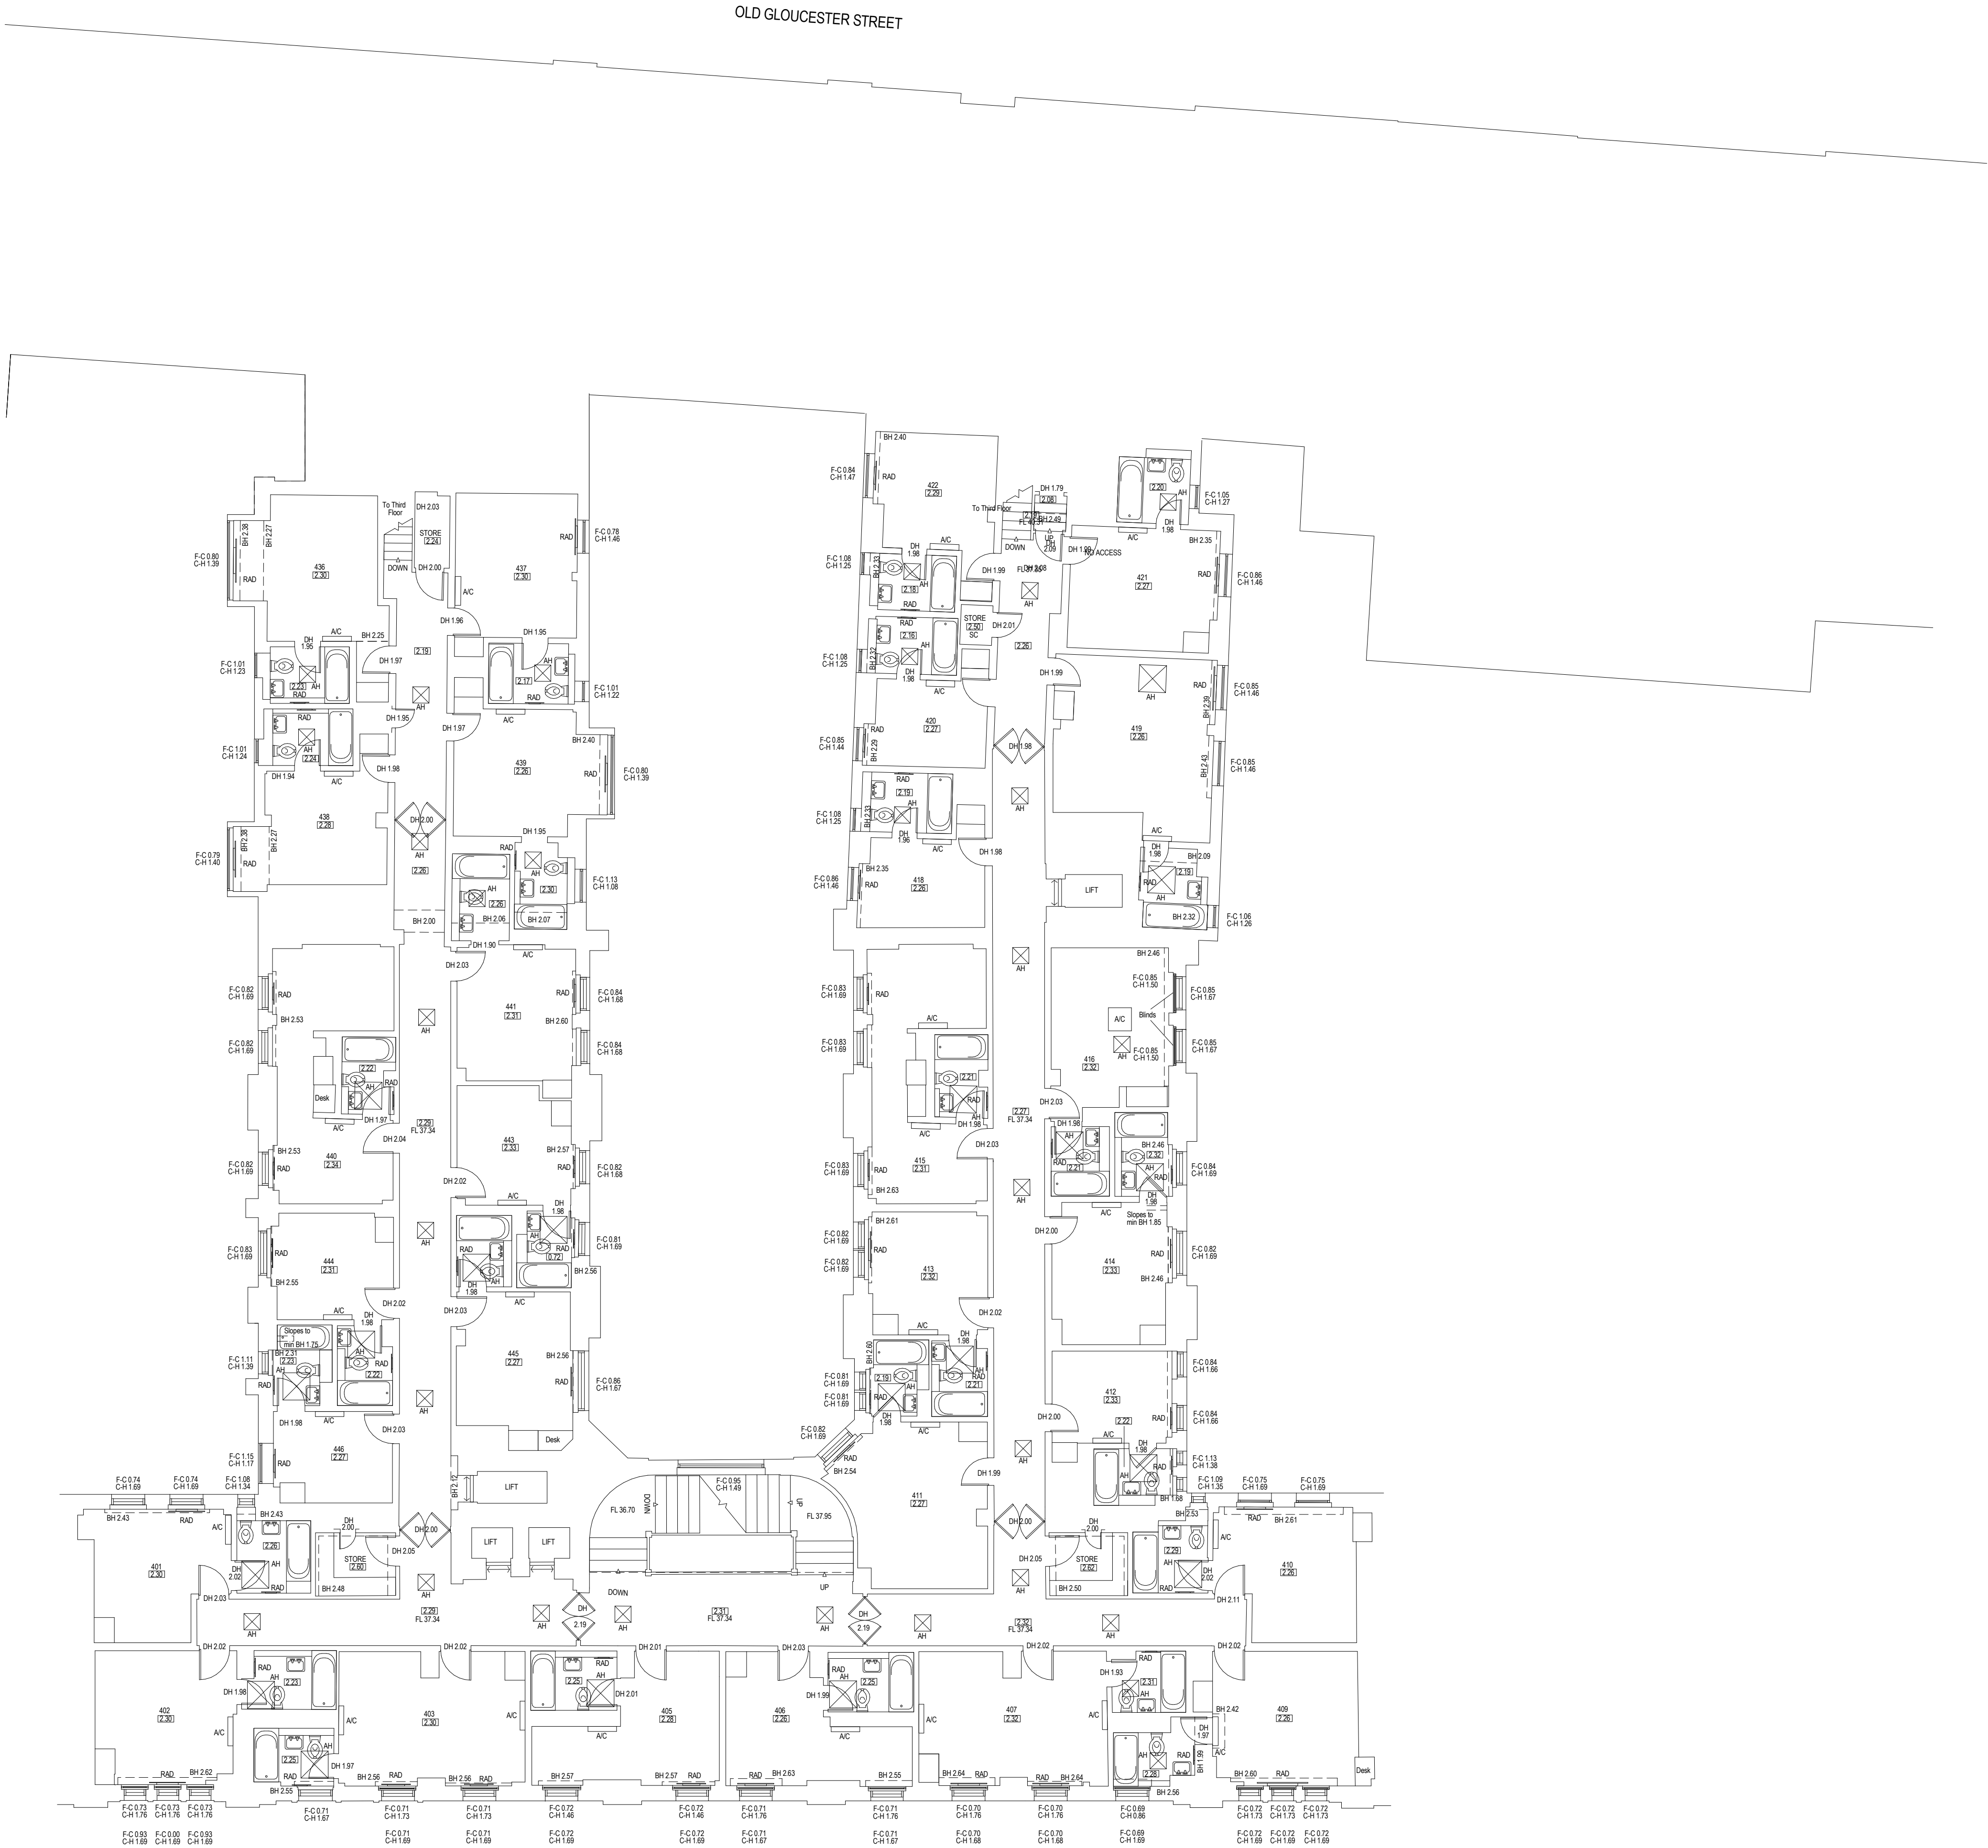

4th Floor as Existing
1 : 100

NOTES:
Do not scale from this drawing.
Dimensions to be site checked by Contractor working only from grid and
figured dimensions and cross checked with all other relevant drawings.
Any discrepancies to be reported to the Architect prior to construction.
The title, copyright and information in this document is the property of
Morrison Design Ltd, Chartered Architects.



Legend

FL ?..? Denotes Floor Level

?.?? Denotes Ceiling Height

Revision	Description	Date
----------	-------------	------



MORRISON DESIGN
CHARTERED ARCHITECTS

St Alkmunds House, 103 Belper Road, Derby DE1 3ES
T: 01332 363355 F: 01332 291441 E: architect@morrisondesign.co.uk

Job Title
Doubletree by Hilton London West End

Phase 2


Drawing Title
4th Floor Plan as Existing

File Ref.:
Plotter Settings:

Scale @ A1: As indicated Drawing: JJ CFI Date: 07.06.17

Job No. 3829 B Drawing No. 1006 Revision

PLANNING SUBMISSION

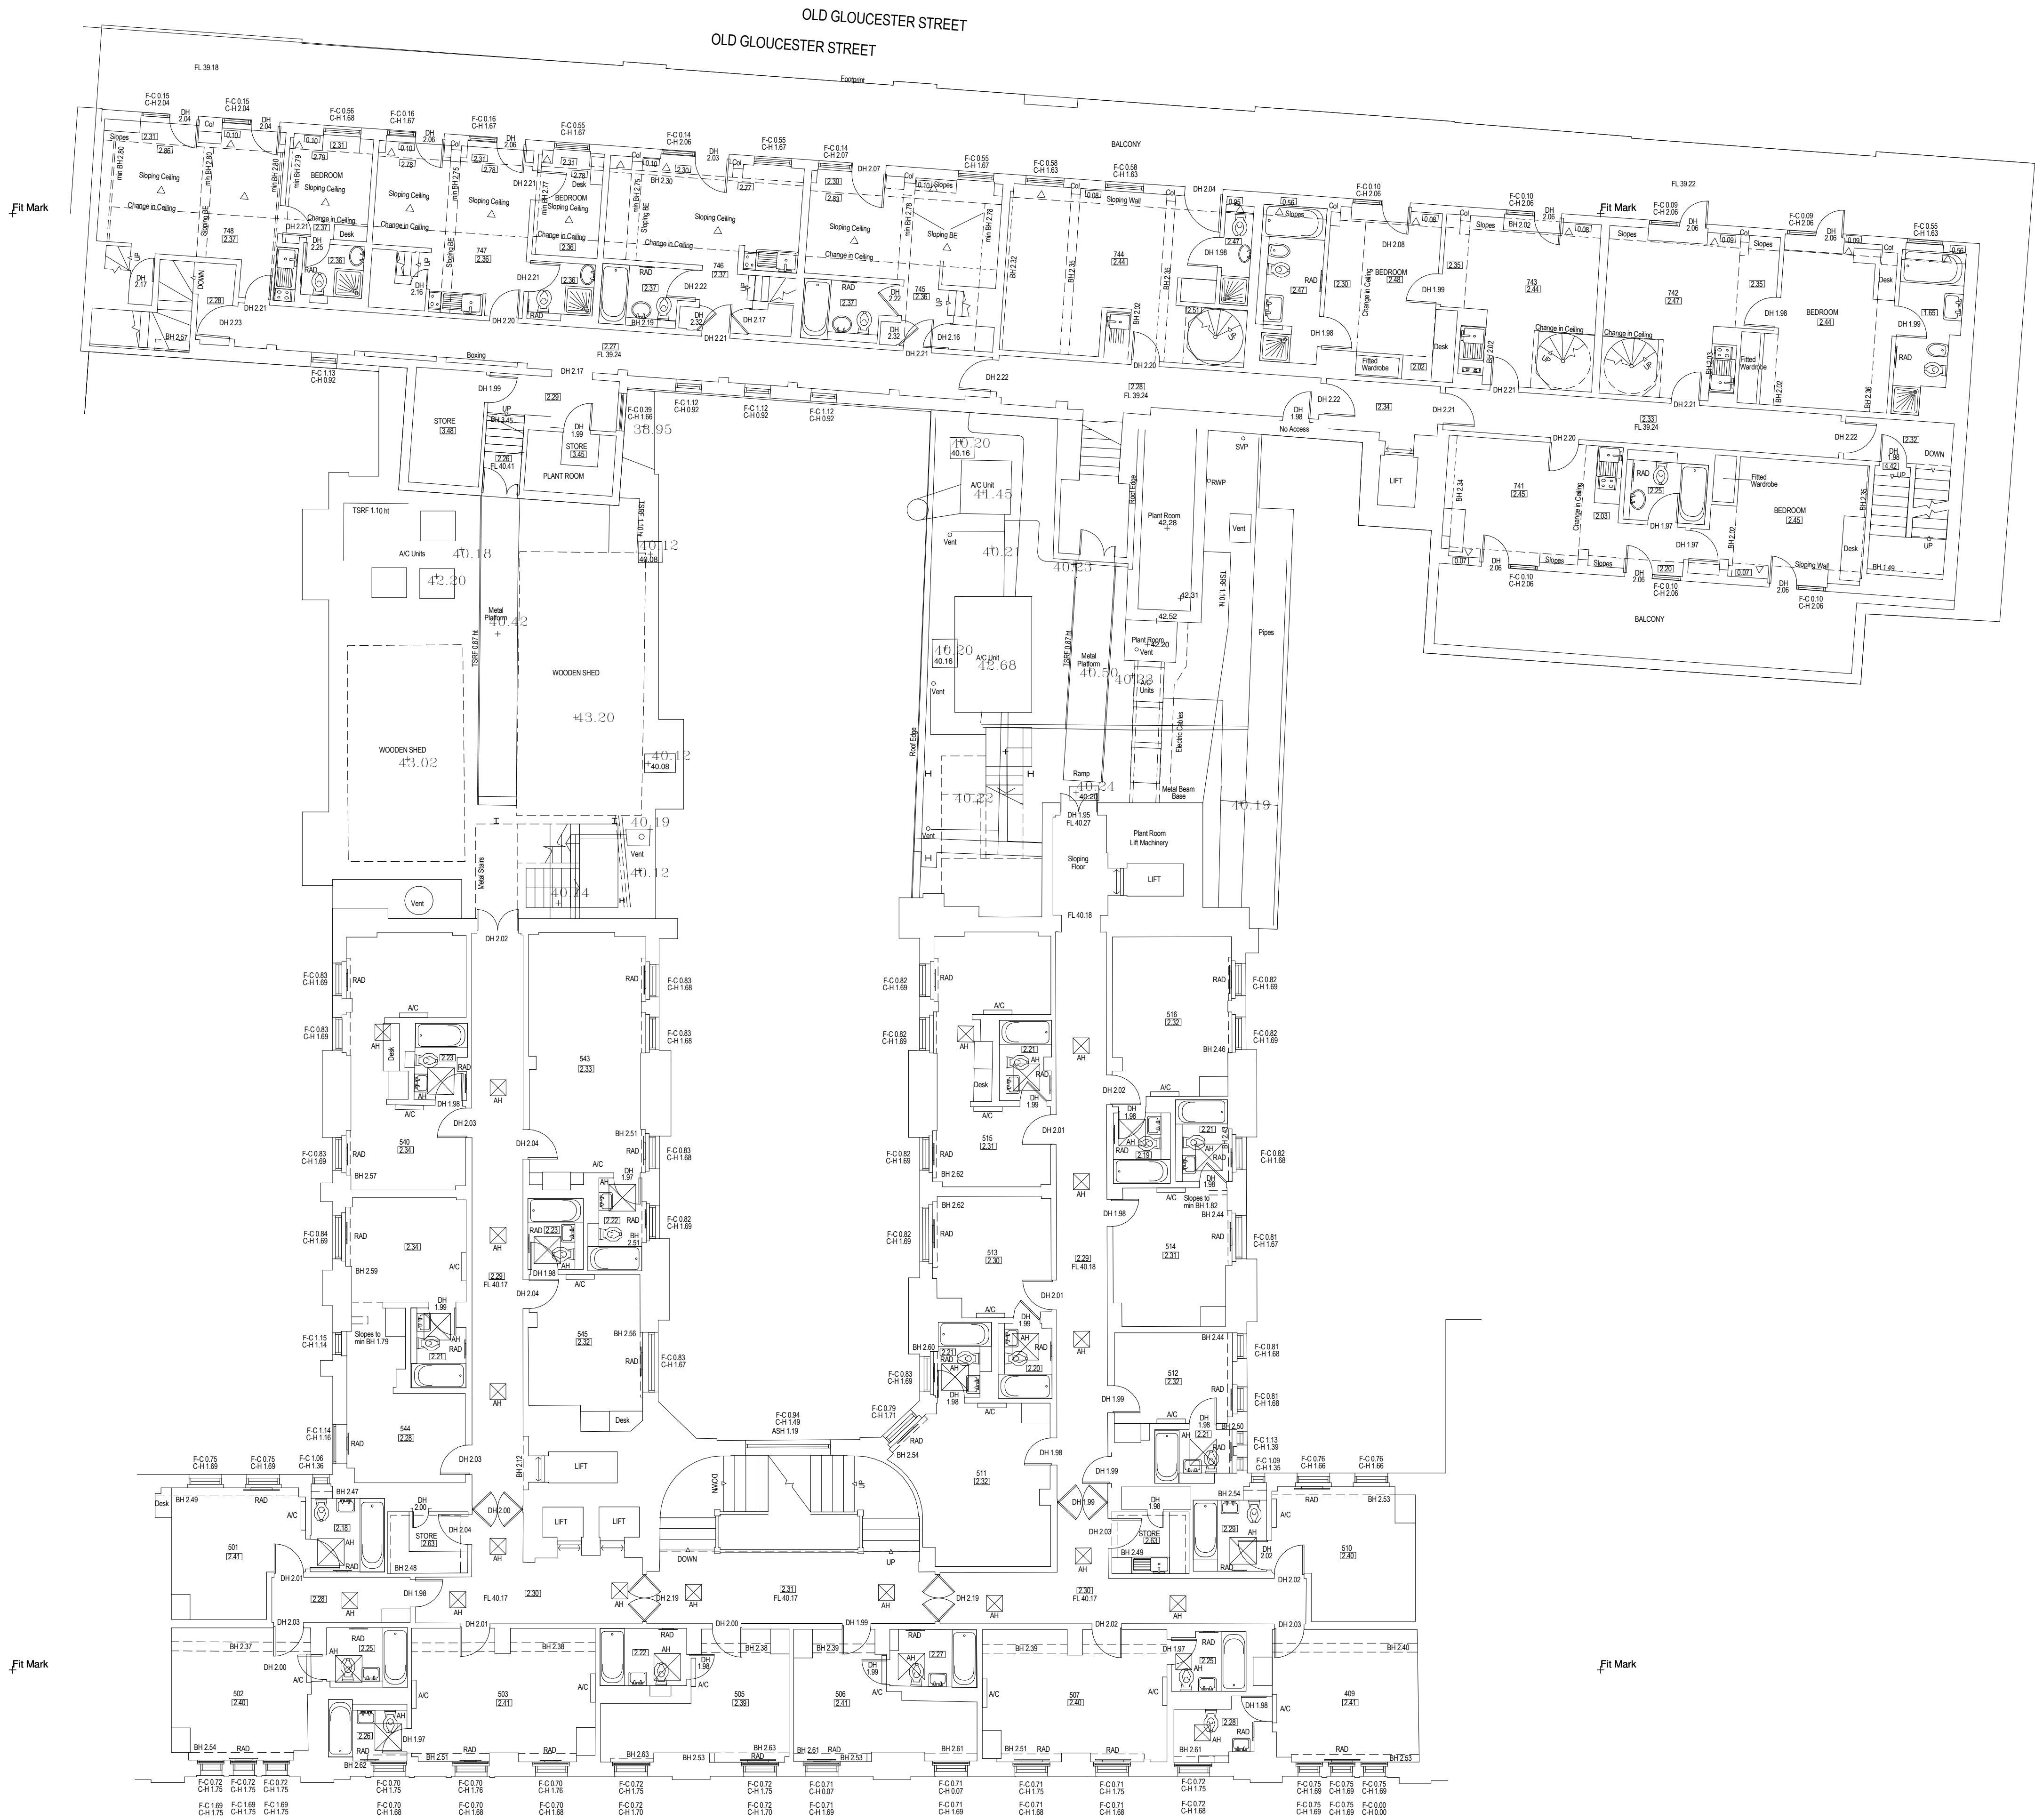

5th Floor as Existing
1 : 100

NOTES:
Do not scale from this drawing.
Dimensions to be site checked by Contractor working only from grid and
figured dimensions and cross checked with all other relevant drawings.
Any discrepancies to be reported to the Architect prior to construction.
The title, copyright and information in this document is the property of
Morrison Design Ltd, Chartered Architects.



Legend
FL 2.?? Denotes Floor Level
2.?? Denotes Ceiling Height

Revision	Description	Date
----------	-------------	------



MORRISON DESIGN
CHARTERED ARCHITECTS

St Alkmunds House, 103 Belper Road, Derby DE1 3ES
T: 01332 363355 F: 01332 291441 E: architect@morrisondesign.co.uk

Job Title
Doubletree by Hilton London West End

Phase 2

Drawing Title
5th Floor Plan as Existing

File Ref.:
Plotter Settings:

Scale @ A1: As Drawn: JJ CFI Date: 07.06.17

Job No. 3829 B Drawing No. 1007 Revision

PLANNING SUBMISSION



1 : 100