


- 1) THE DRAWING IS COPYRIGHT ENTUITIVE ENGINEERING AND SHOULD NOT BE REPRODUCED OR TRANSMITTED IN ANY FORM OR BY ANY MEANS, ELECTRONIC OR MECHANICAL, INCLUDING PHOTOCOPYING, RECORDING, OR BY ANY INFORMATION STORAGE AND RETRIEVAL SYSTEM.
- 2) THE CONTRACTOR SHALL BE RESPONSIBLE FOR OBTAINING ALL NECESSARY PERMITS AND APPROVALS FROM THE RELEVANT AUTHORITIES.
- 3) THE CONTRACTOR SHALL BE RESPONSIBLE FOR OBTAINING ALL NECESSARY PERMITS AND APPROVALS FROM THE RELEVANT AUTHORITIES.
- 4) THIS DRAWING IS TO BE READ IN CONJUNCTION WITH ALL OTHER RELEVANT DRAWINGS AND SPECIFICATIONS BY ALL DESIGN DISCIPLINES. THE CONTRACTOR MUST ENSURE HE HAS COPIES OF ALL SUCH DOCUMENTS.
- 5) ALL DIMENSIONS ARE IN MILLIMETRES AND LEVELS IN METRES UNLESS NOTED OTHERWISE.

FOUNDATION LEVEL OF BASEMENT TO BE APPROVED BY THE RELEVANT AUTHORITIES AND INSPECTOR

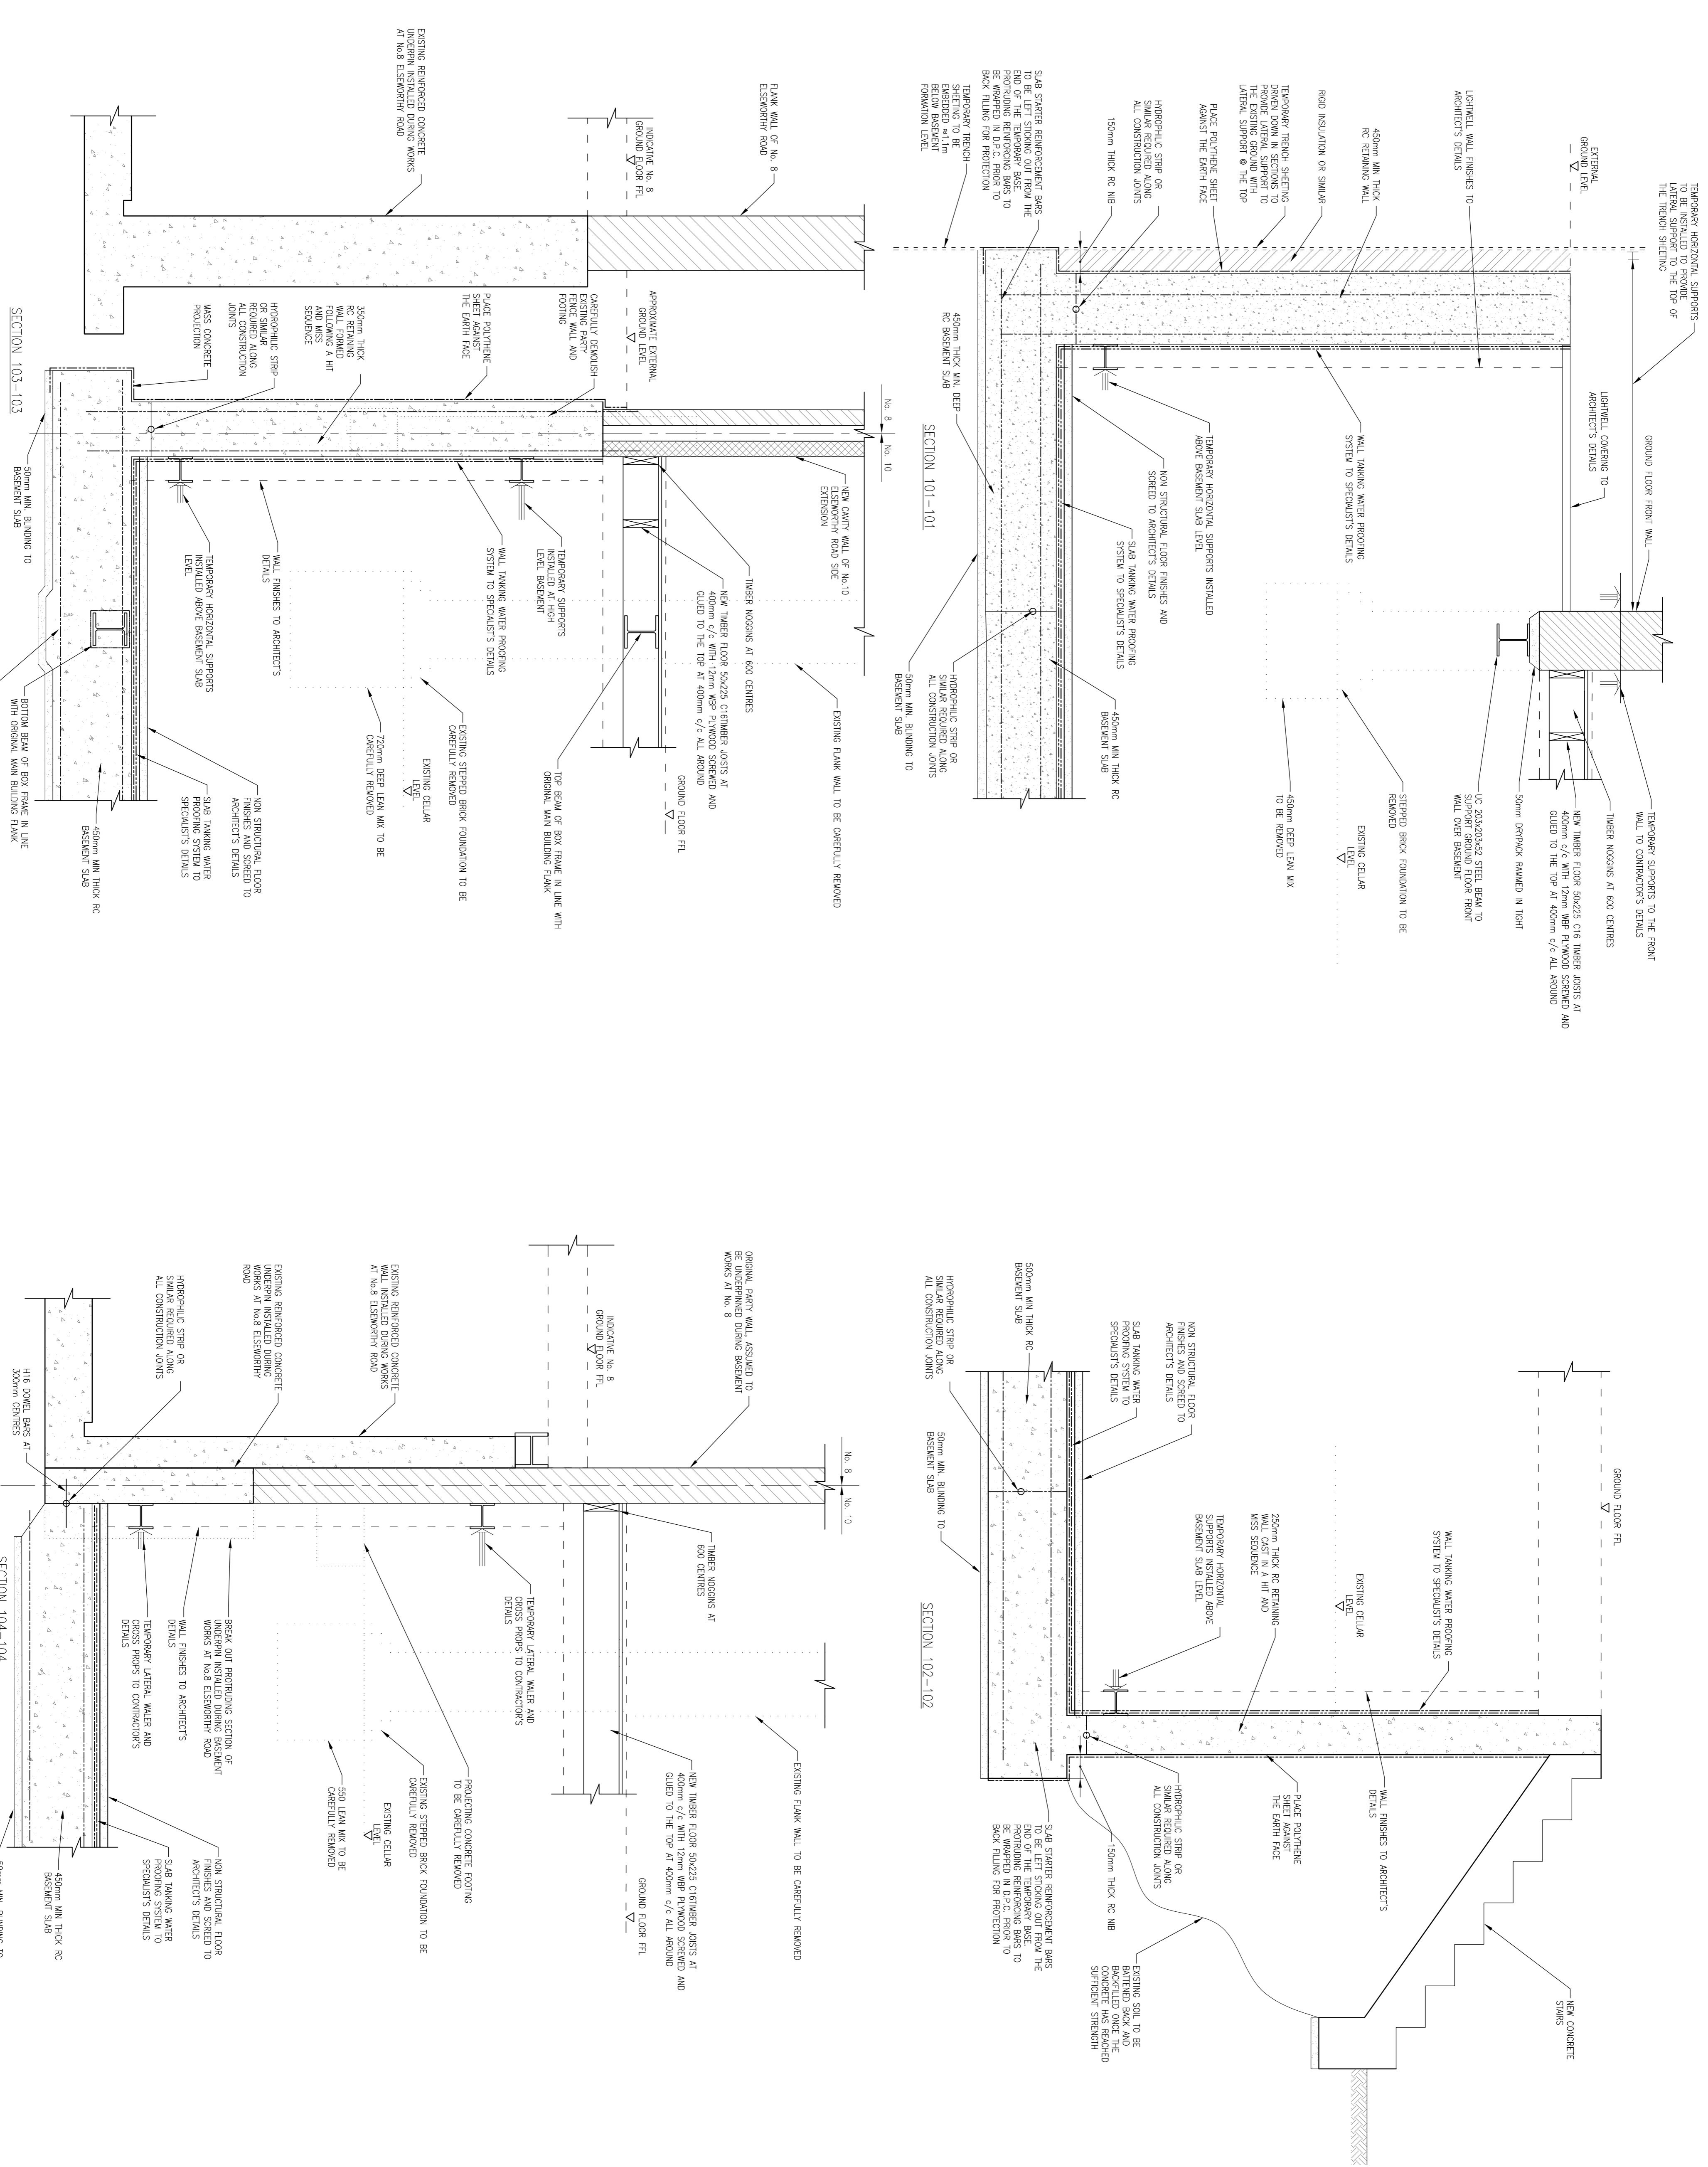

FOR GENERAL NOTES SEE GN-01 & GN-02

Rev.	Date	Amendment	By
1		PLANNING	

Project Title: 10 ELSWORTHY ROAD SW3
 Drawing Title: BASEMENT SECTIONS
 SHEET 1



ENTUITIVE

143 Conventry Road
 London SW2 1NB
 (0)20 7733 8877
 (M) 079 5618 6600
 (W) www.entuitive.com

Date: 05/10/17
 Scale: 1:20 AT A1 SRB
 Project No.: S-D-01
 Drawing No.: S-D-01
 Rev.: 4512

FOUNDATIONAL LEVELS TO BE AS SHOWN. ALL WORK TO BE APPROVED BY THE BUILDING CONTROL INSPECTOR

- NOTES:
- 1) THIS DRAWING IS COPYRIGHT ENTUITIVE ENGINEERING AND SHOULD NOT BE REPRODUCED OR TRANSMITTED IN ANY FORM OR BY ANY MEANS, ELECTRONIC OR MECHANICAL, INCLUDING PHOTOCOPYING, RECORDING, OR BY ANY INFORMATION STORAGE AND RETRIEVAL SYSTEM.
 - 2) ALL DIMENSIONS ARE IN MILLIMETRES UNLESS OTHERWISE SPECIFIED.
 - 3) THE CONTRACTOR IS TO ENSURE ALL DIMENSIONS ON SITE BEFORE STARTING WORK OR FABRICATION. ERRORS AND OMISSIONS TO BE REPORTED.
 - 4) THIS DRAWING IS TO BE READ IN CONJUNCTION WITH ALL OTHER RELEVANT DRAWINGS AND SPECIFICATIONS BY ALL DESIGN DISCIPLINES. THE CONTRACTOR MUST ENSURE HE HAS COPIES OF ALL SUCH DOCUMENTS.
 - 5) ALL DIMENSIONS ARE IN MILLIMETRES AND LEVELS IN METRES UNLESS NOTED OTHERWISE.

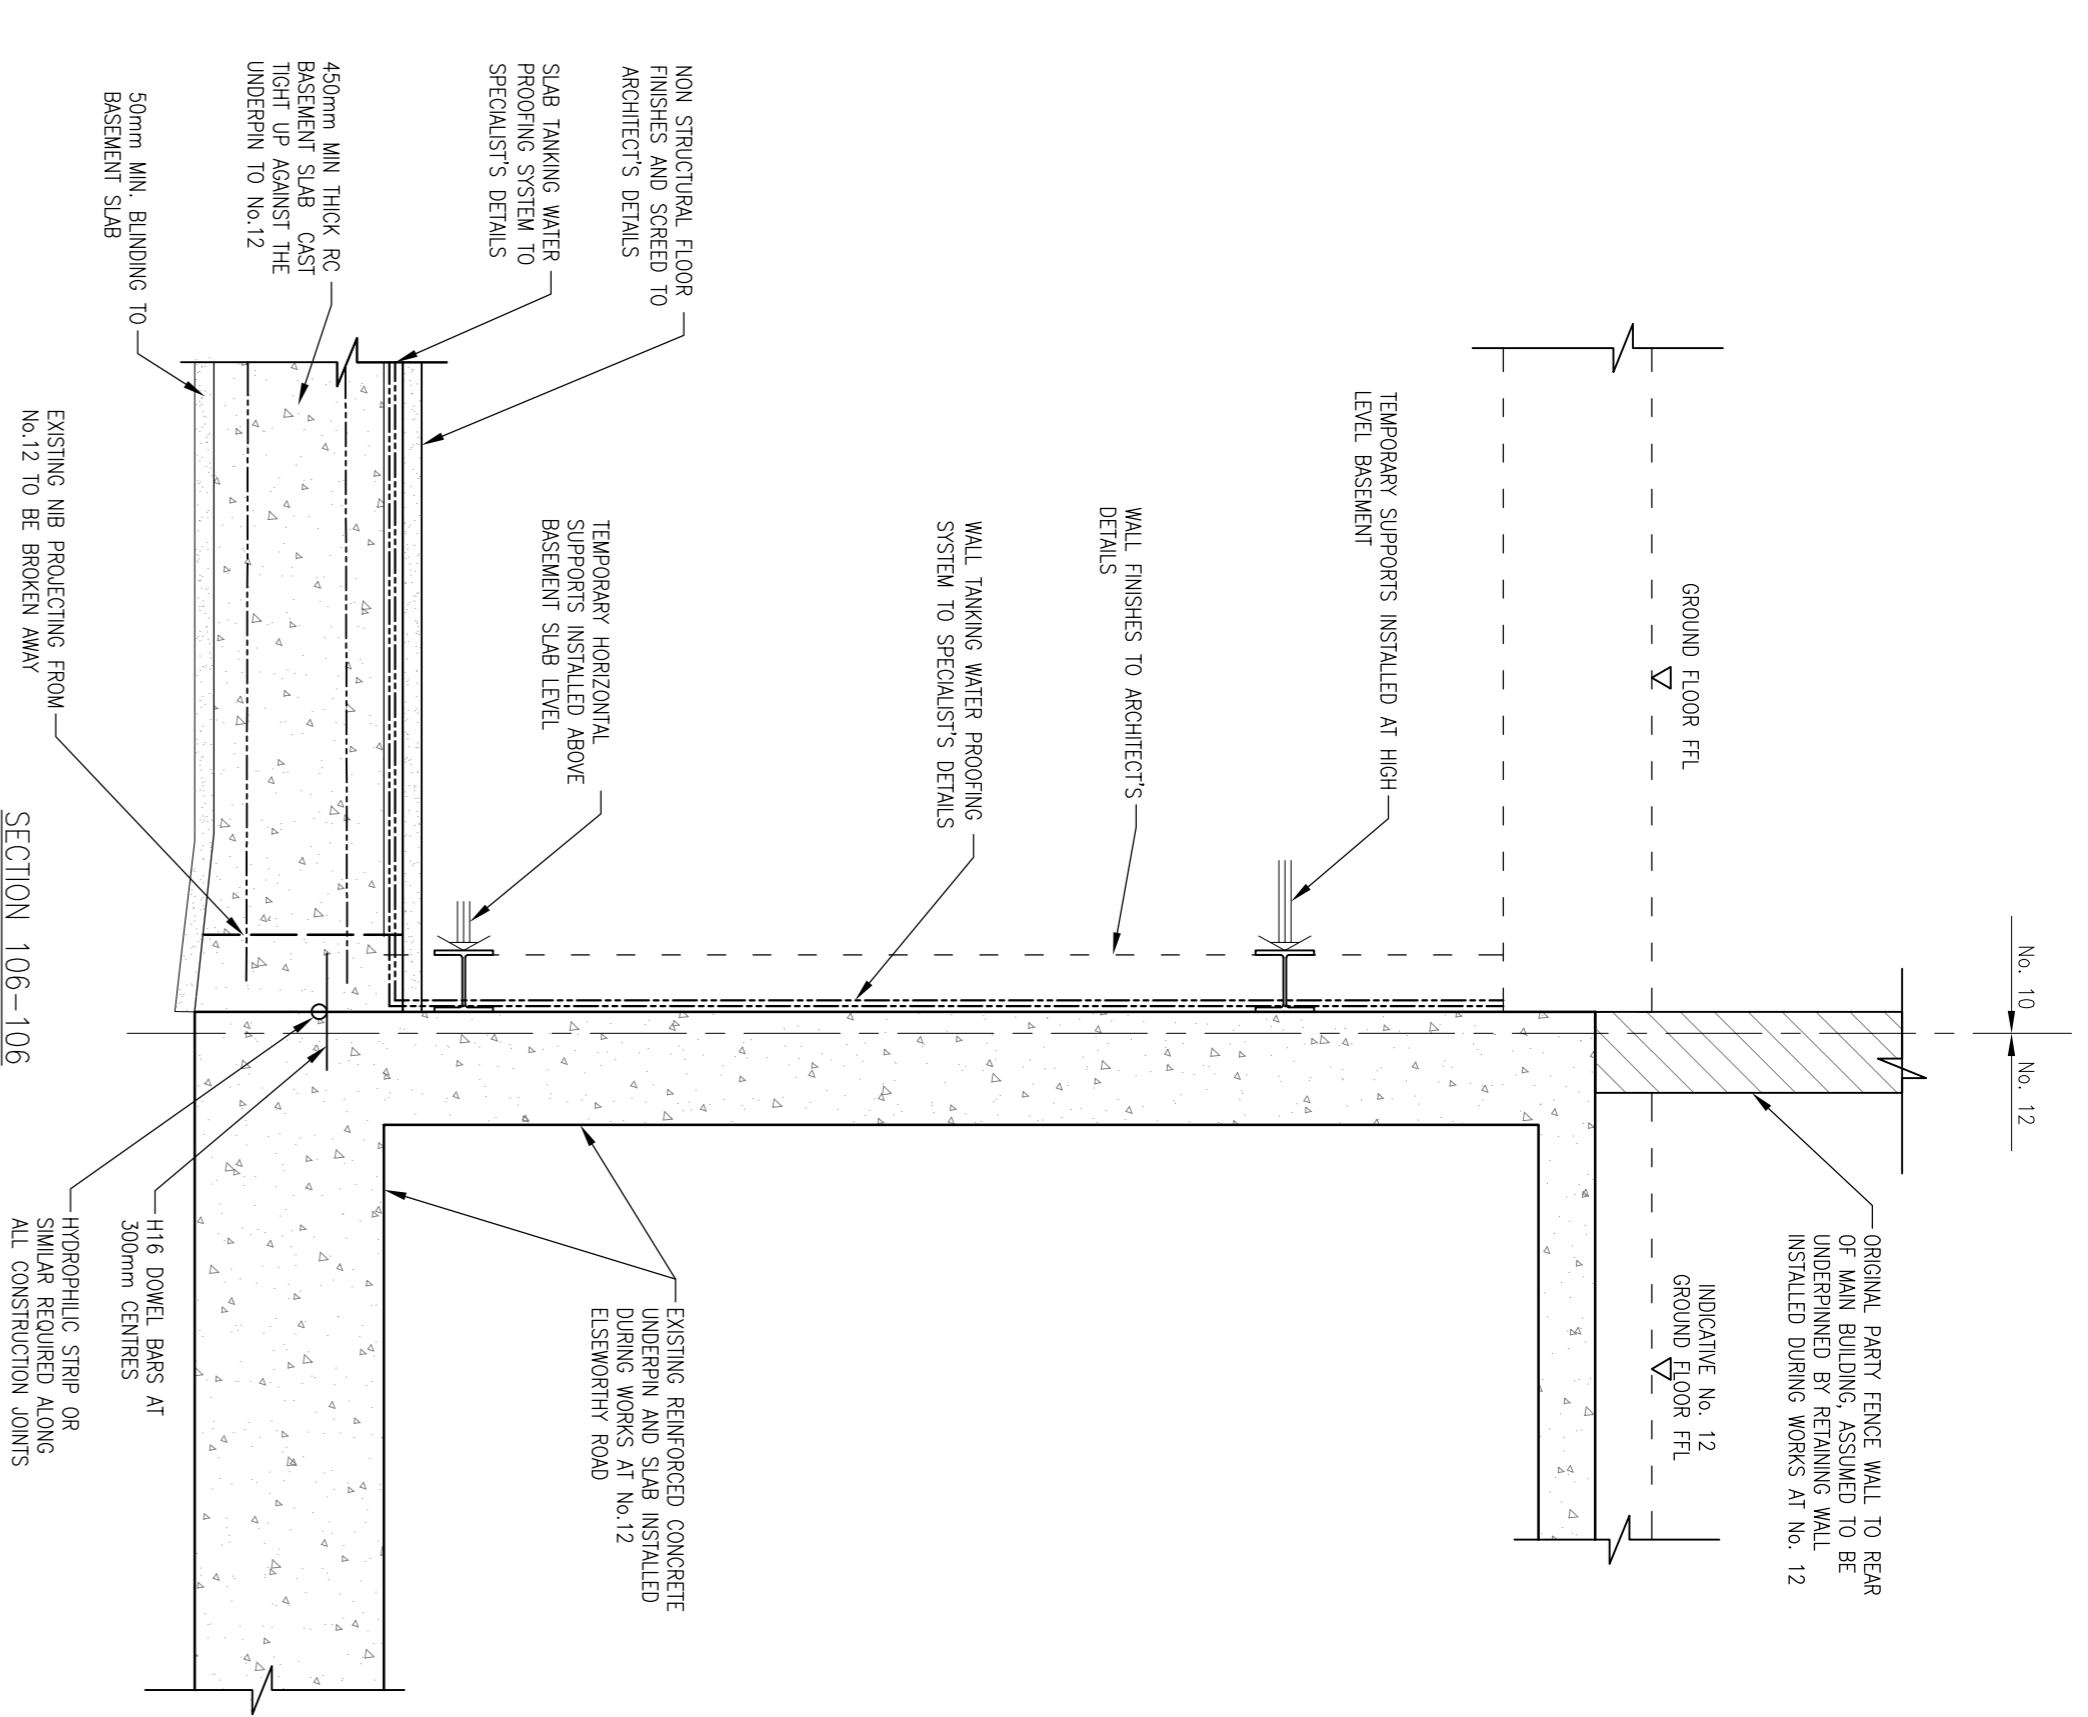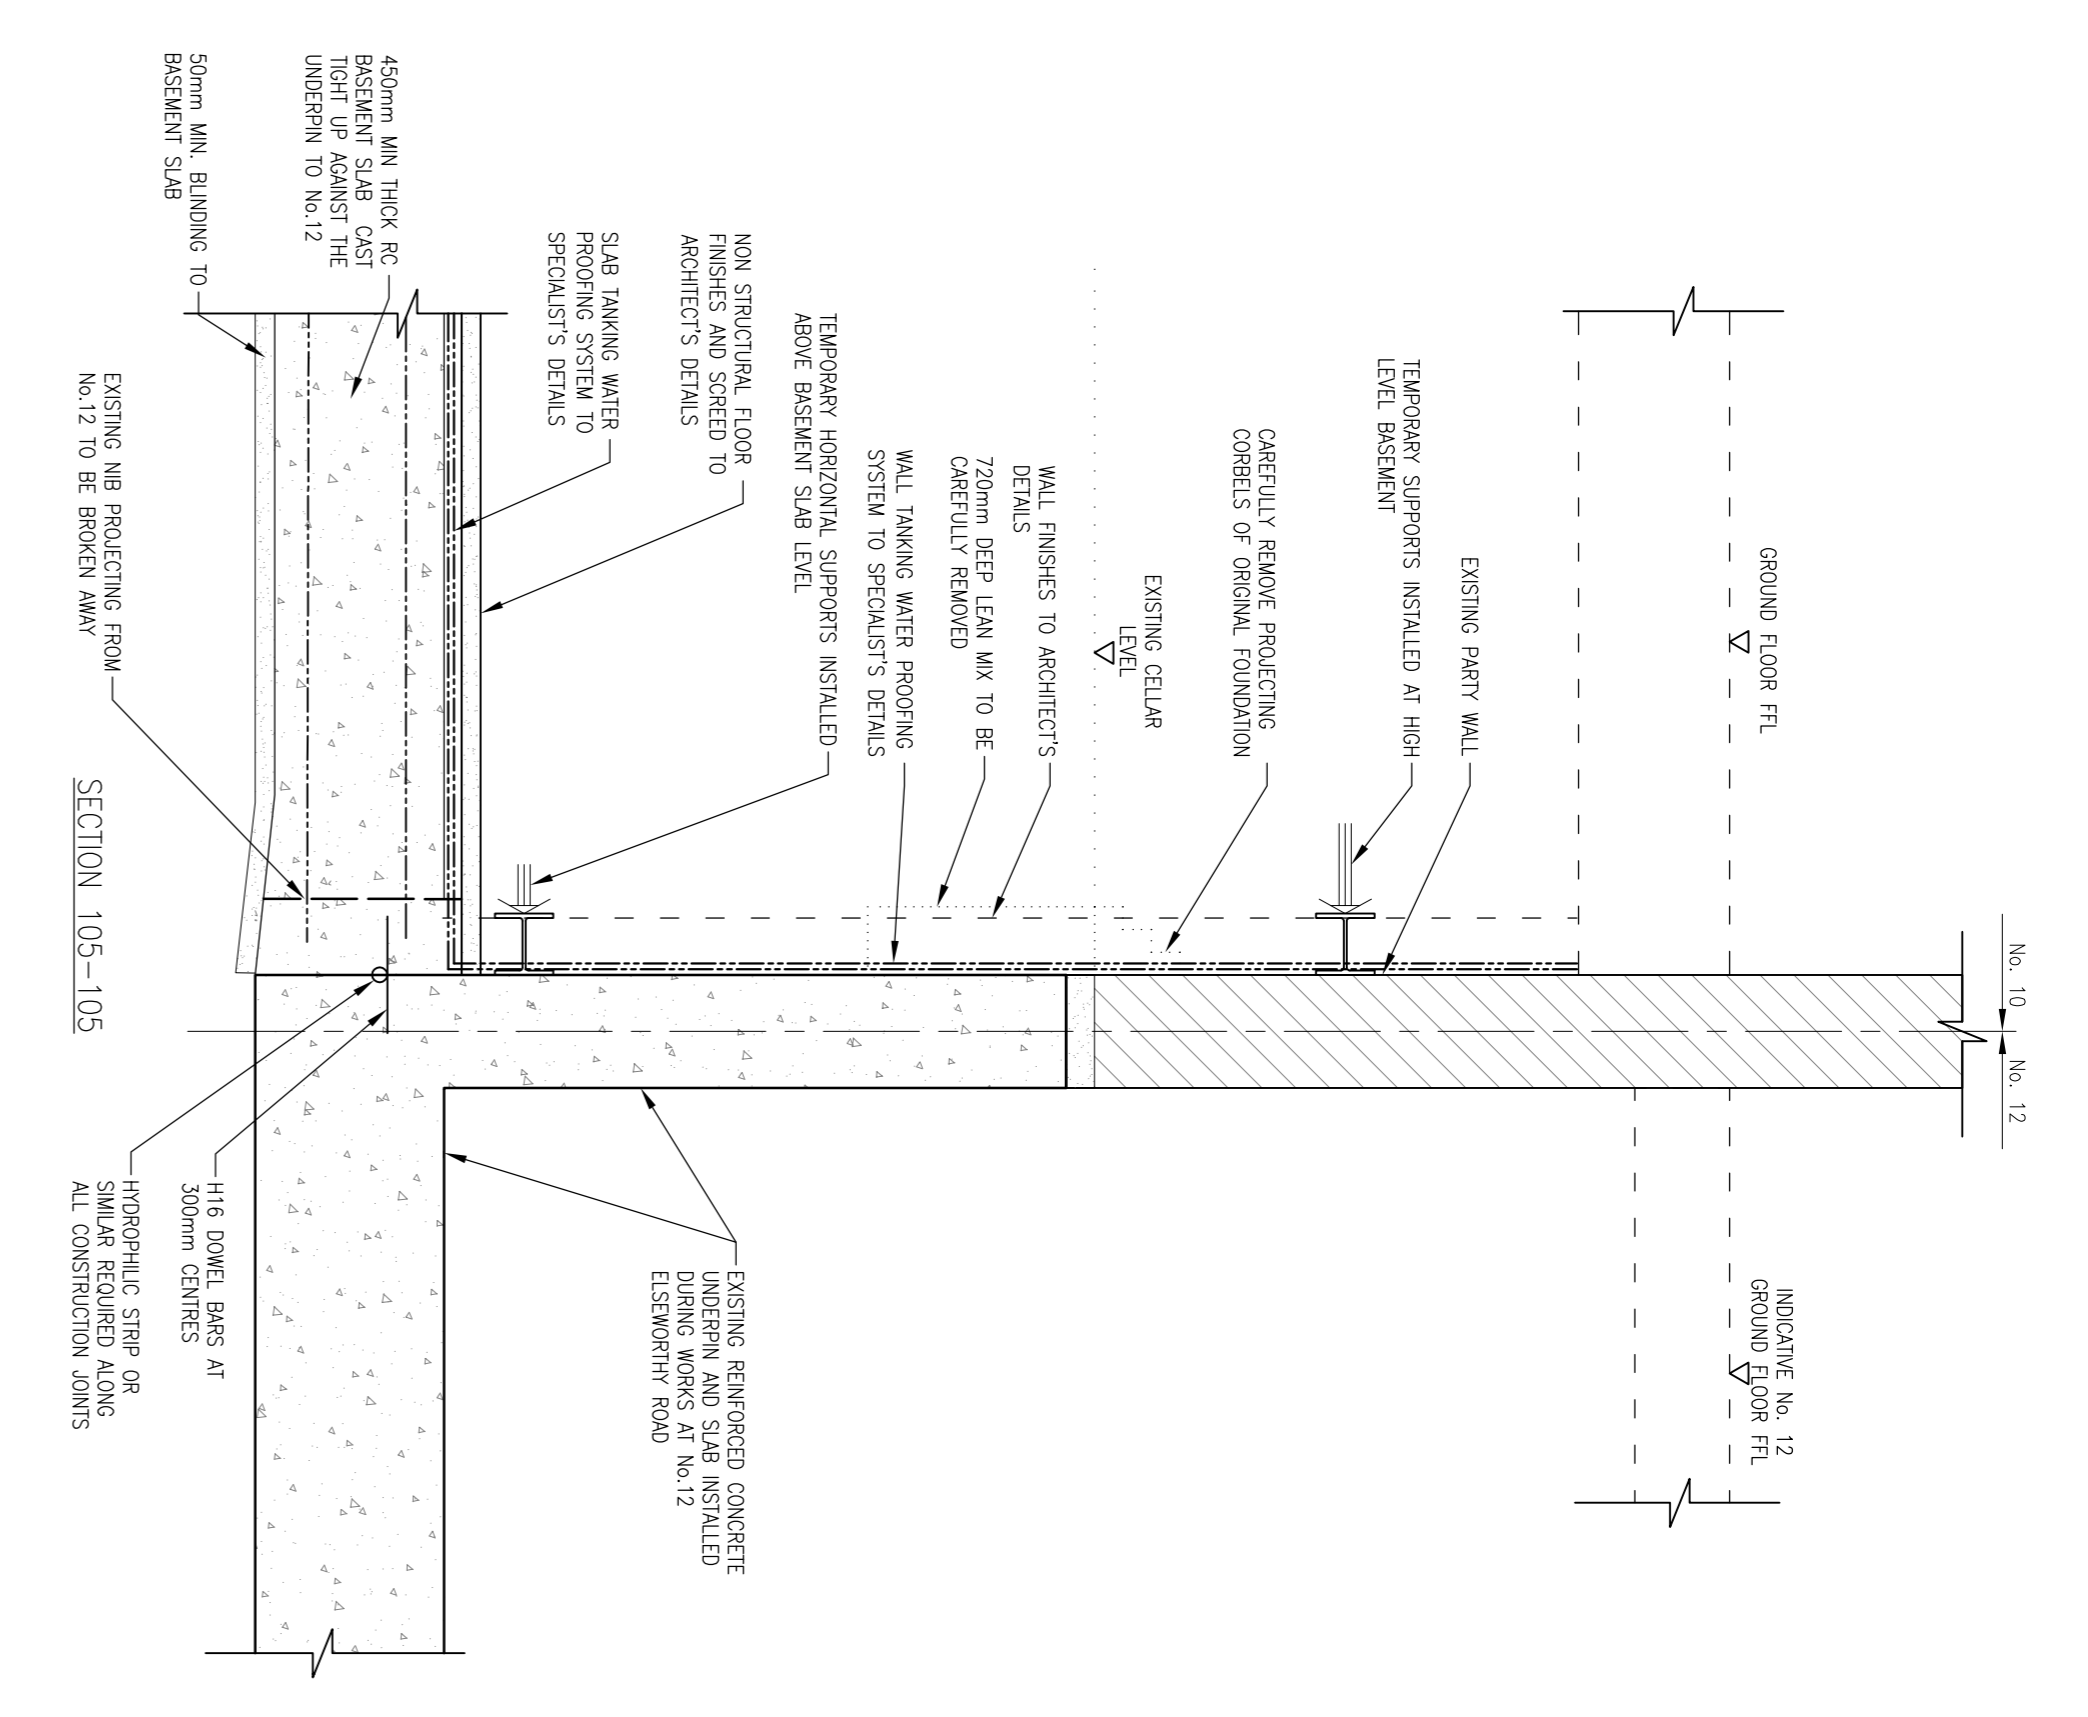

FOR GENERAL NOTES
SEE GN-01 & GN-02

Rev.	Date	Amendment	By

Project Title:
10 ELSWORTHY ROAD
Basement Sections
Sheet 2

ENTUITIVE

143 Conesore Road
London SW2 7NB
(0)20 7733 8837
www.entuitive.com

Date: 05/10/17
Scale: 1:20 AT A1 SRB
Project No.: S-D-02
Drawn: SRB
Rev.: -
4512