


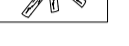
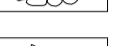
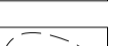

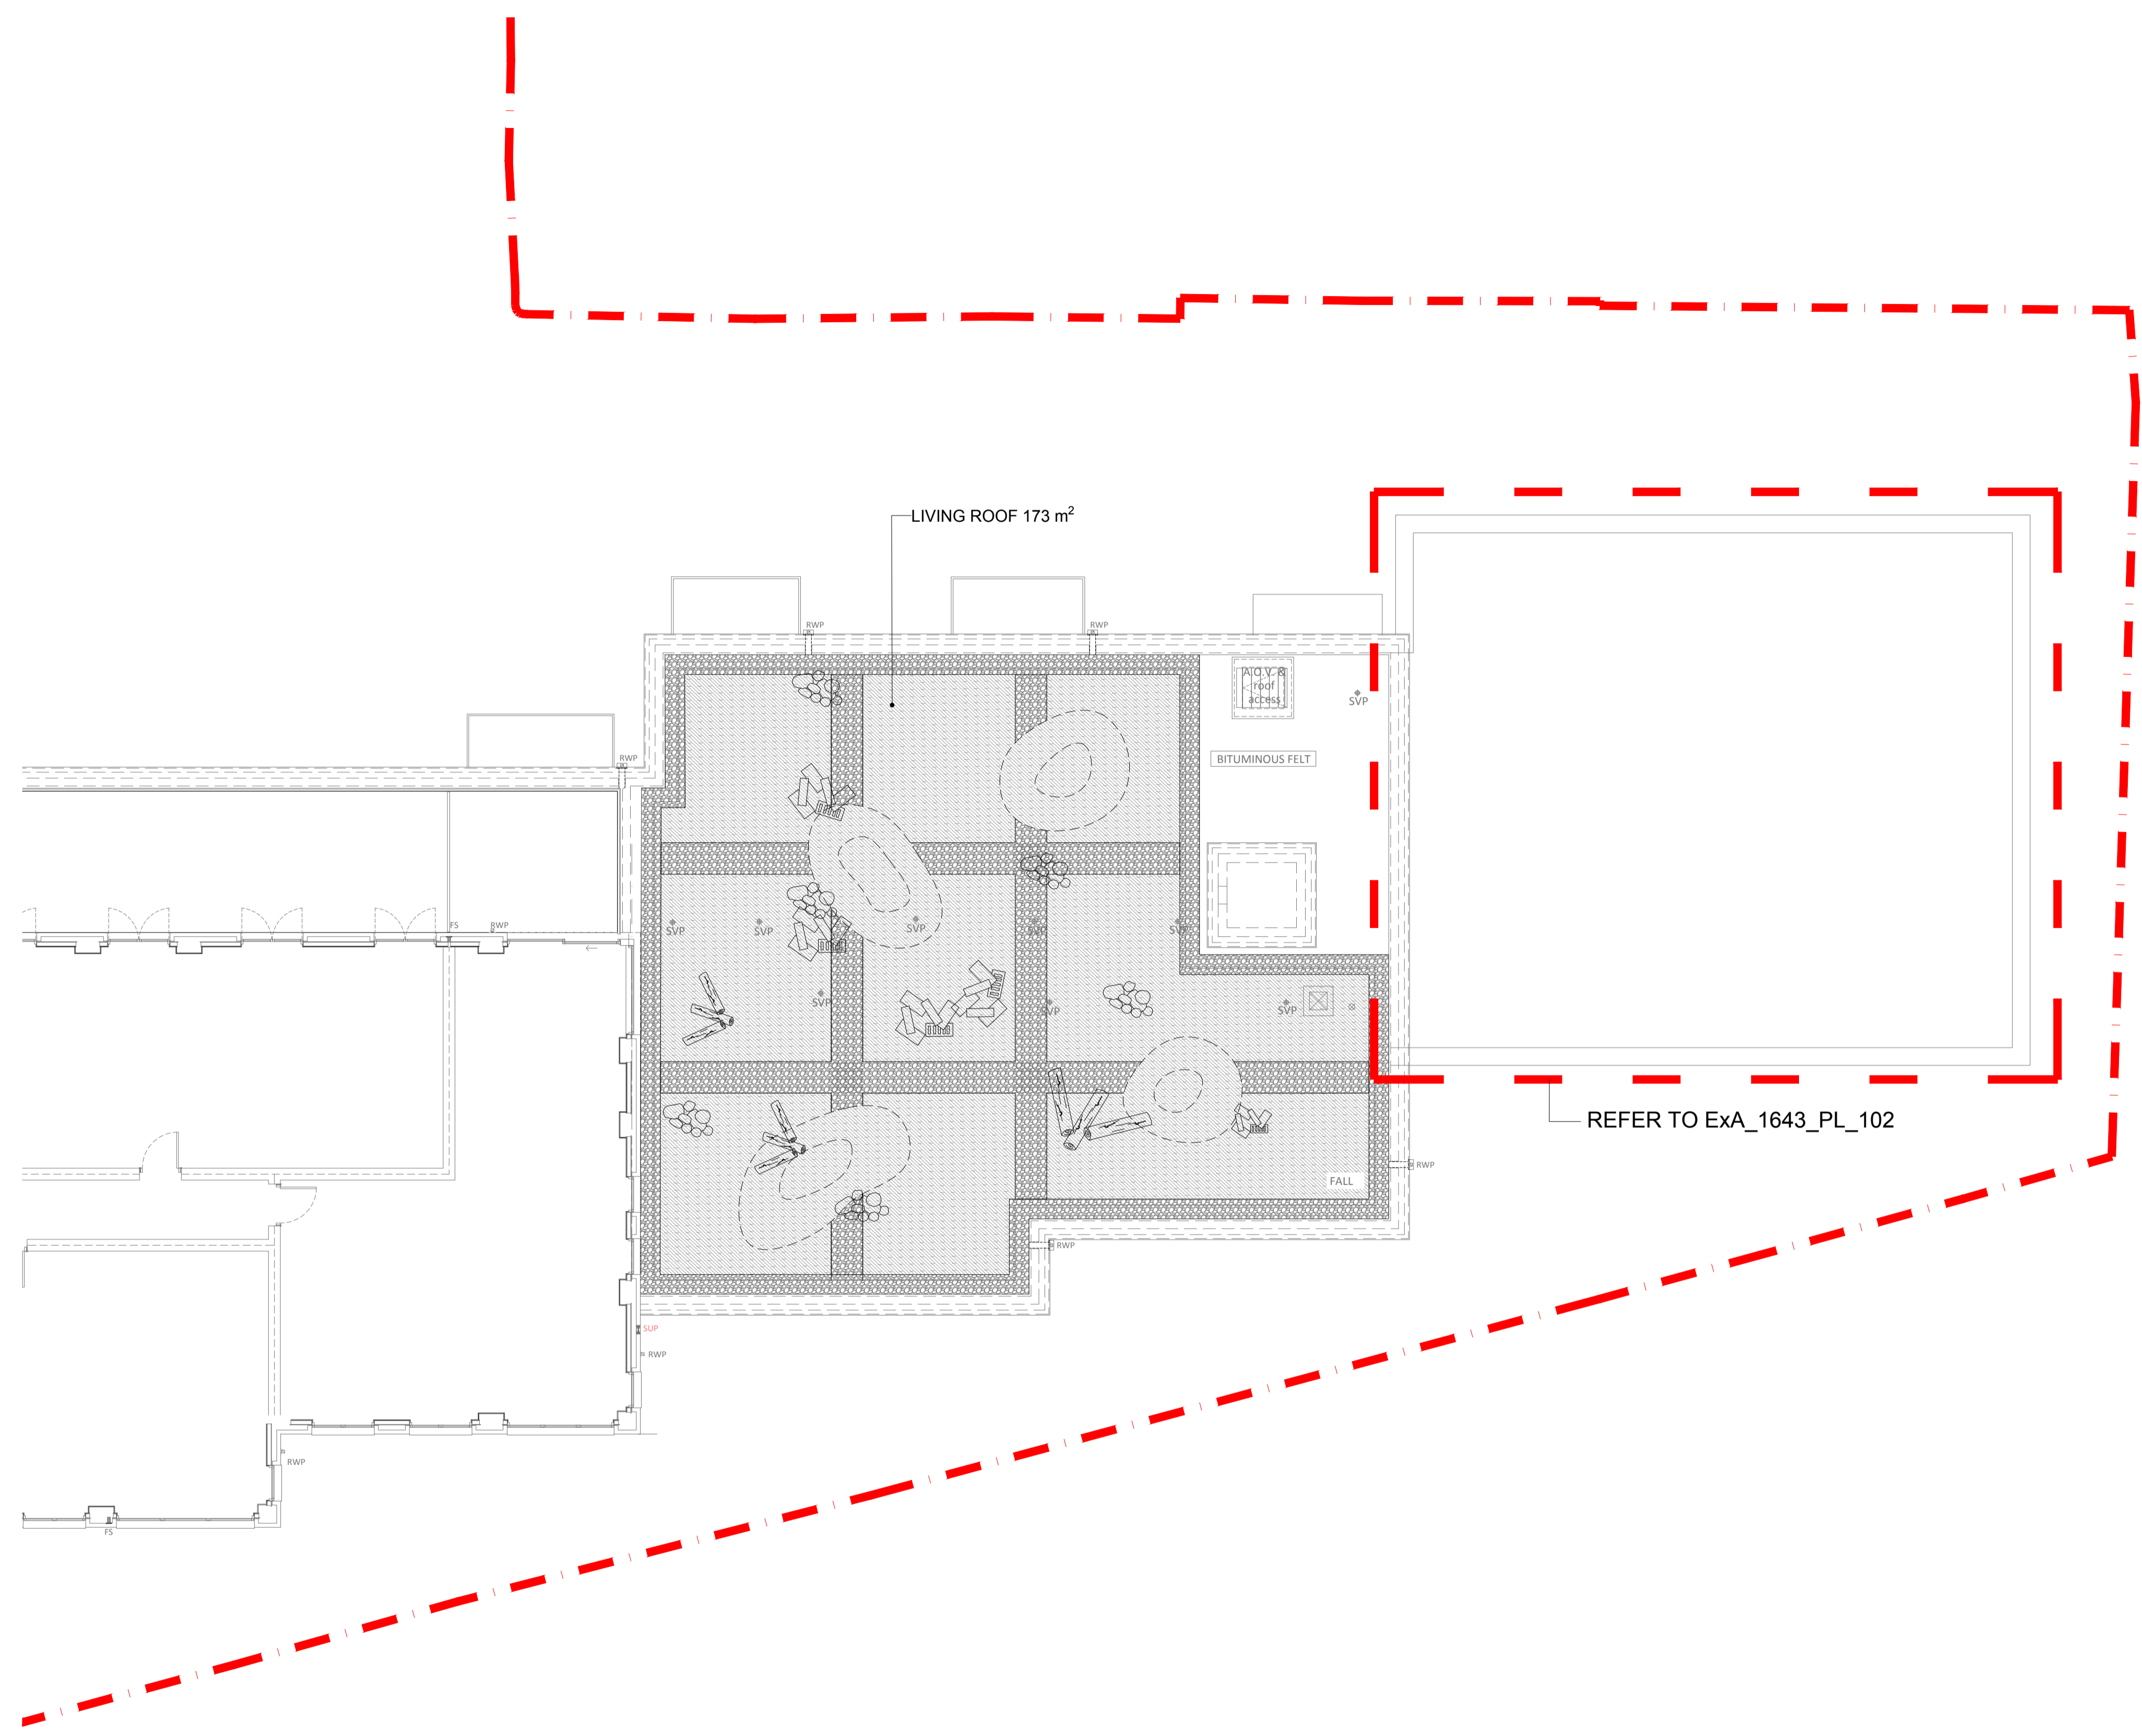


No dimensions are to be scaled from this drawing.
 All dimensions are to be checked on site.
 Area measurements for indicative purposes only.

This drawing is the property of Exterior Architecture Ltd.
 No part of the drawing may be reproduced in any manner
 without permission from Exterior Architecture Ltd.

-  SITE BOUNDARY
-  LIVING ROOF (REFER TO DRAWINGS EXA_1643_PL_554-556)
-  10-20 MM GRAVEL PEA SHRINGLE TO VEGETATION BARRIER/ MAINTENANCE ACCESS ZONE
-  DEAD TREES BRANCHES - STRIPPED OF BARK
-  SHELTER STONES
-  PILE OF BRICK AND RUBBLE
-  PROPOSED LANDFORM MOUND +700MM ABOVE ADJACENT GROUND LEVEL



Client: **Fairview**
 NEW HOMES Ltd.

Rev	Description	Date
--	--	--
--	--	--
--	--	--

EXTERIOR ARCHITECTURE
 LONDON: Studio 1S, Hewlett House, Havelock Terrace, London, SW8 4AS
 MANCHESTER: Studio 537, The Royal Exchange, St Anns Square, Manchester, M2 7DH
 E-Mail: office@exteriorarchitecture.com
 Web: www.exteriorarchitecture.com

Project title
CENTRIC CLOSE

Drawing title
LANDSCAPE PLANTING PLAN - BLOCK B ROOF

Issued By	London	T: 020 7978 2101
Scale	1:100 @ A1	Drawn EA
Status	PLANNING	Checked PW
Date	26.01.2018	Approved LP

Drawing number
EXA_1643_PL_206
 Revision
 -



S:\PROJECTS\2016\1643_CENTRIC CLOSE\01 CAD\02 SHEET LAYOUT\EXA_1643_PL_206.DWG