


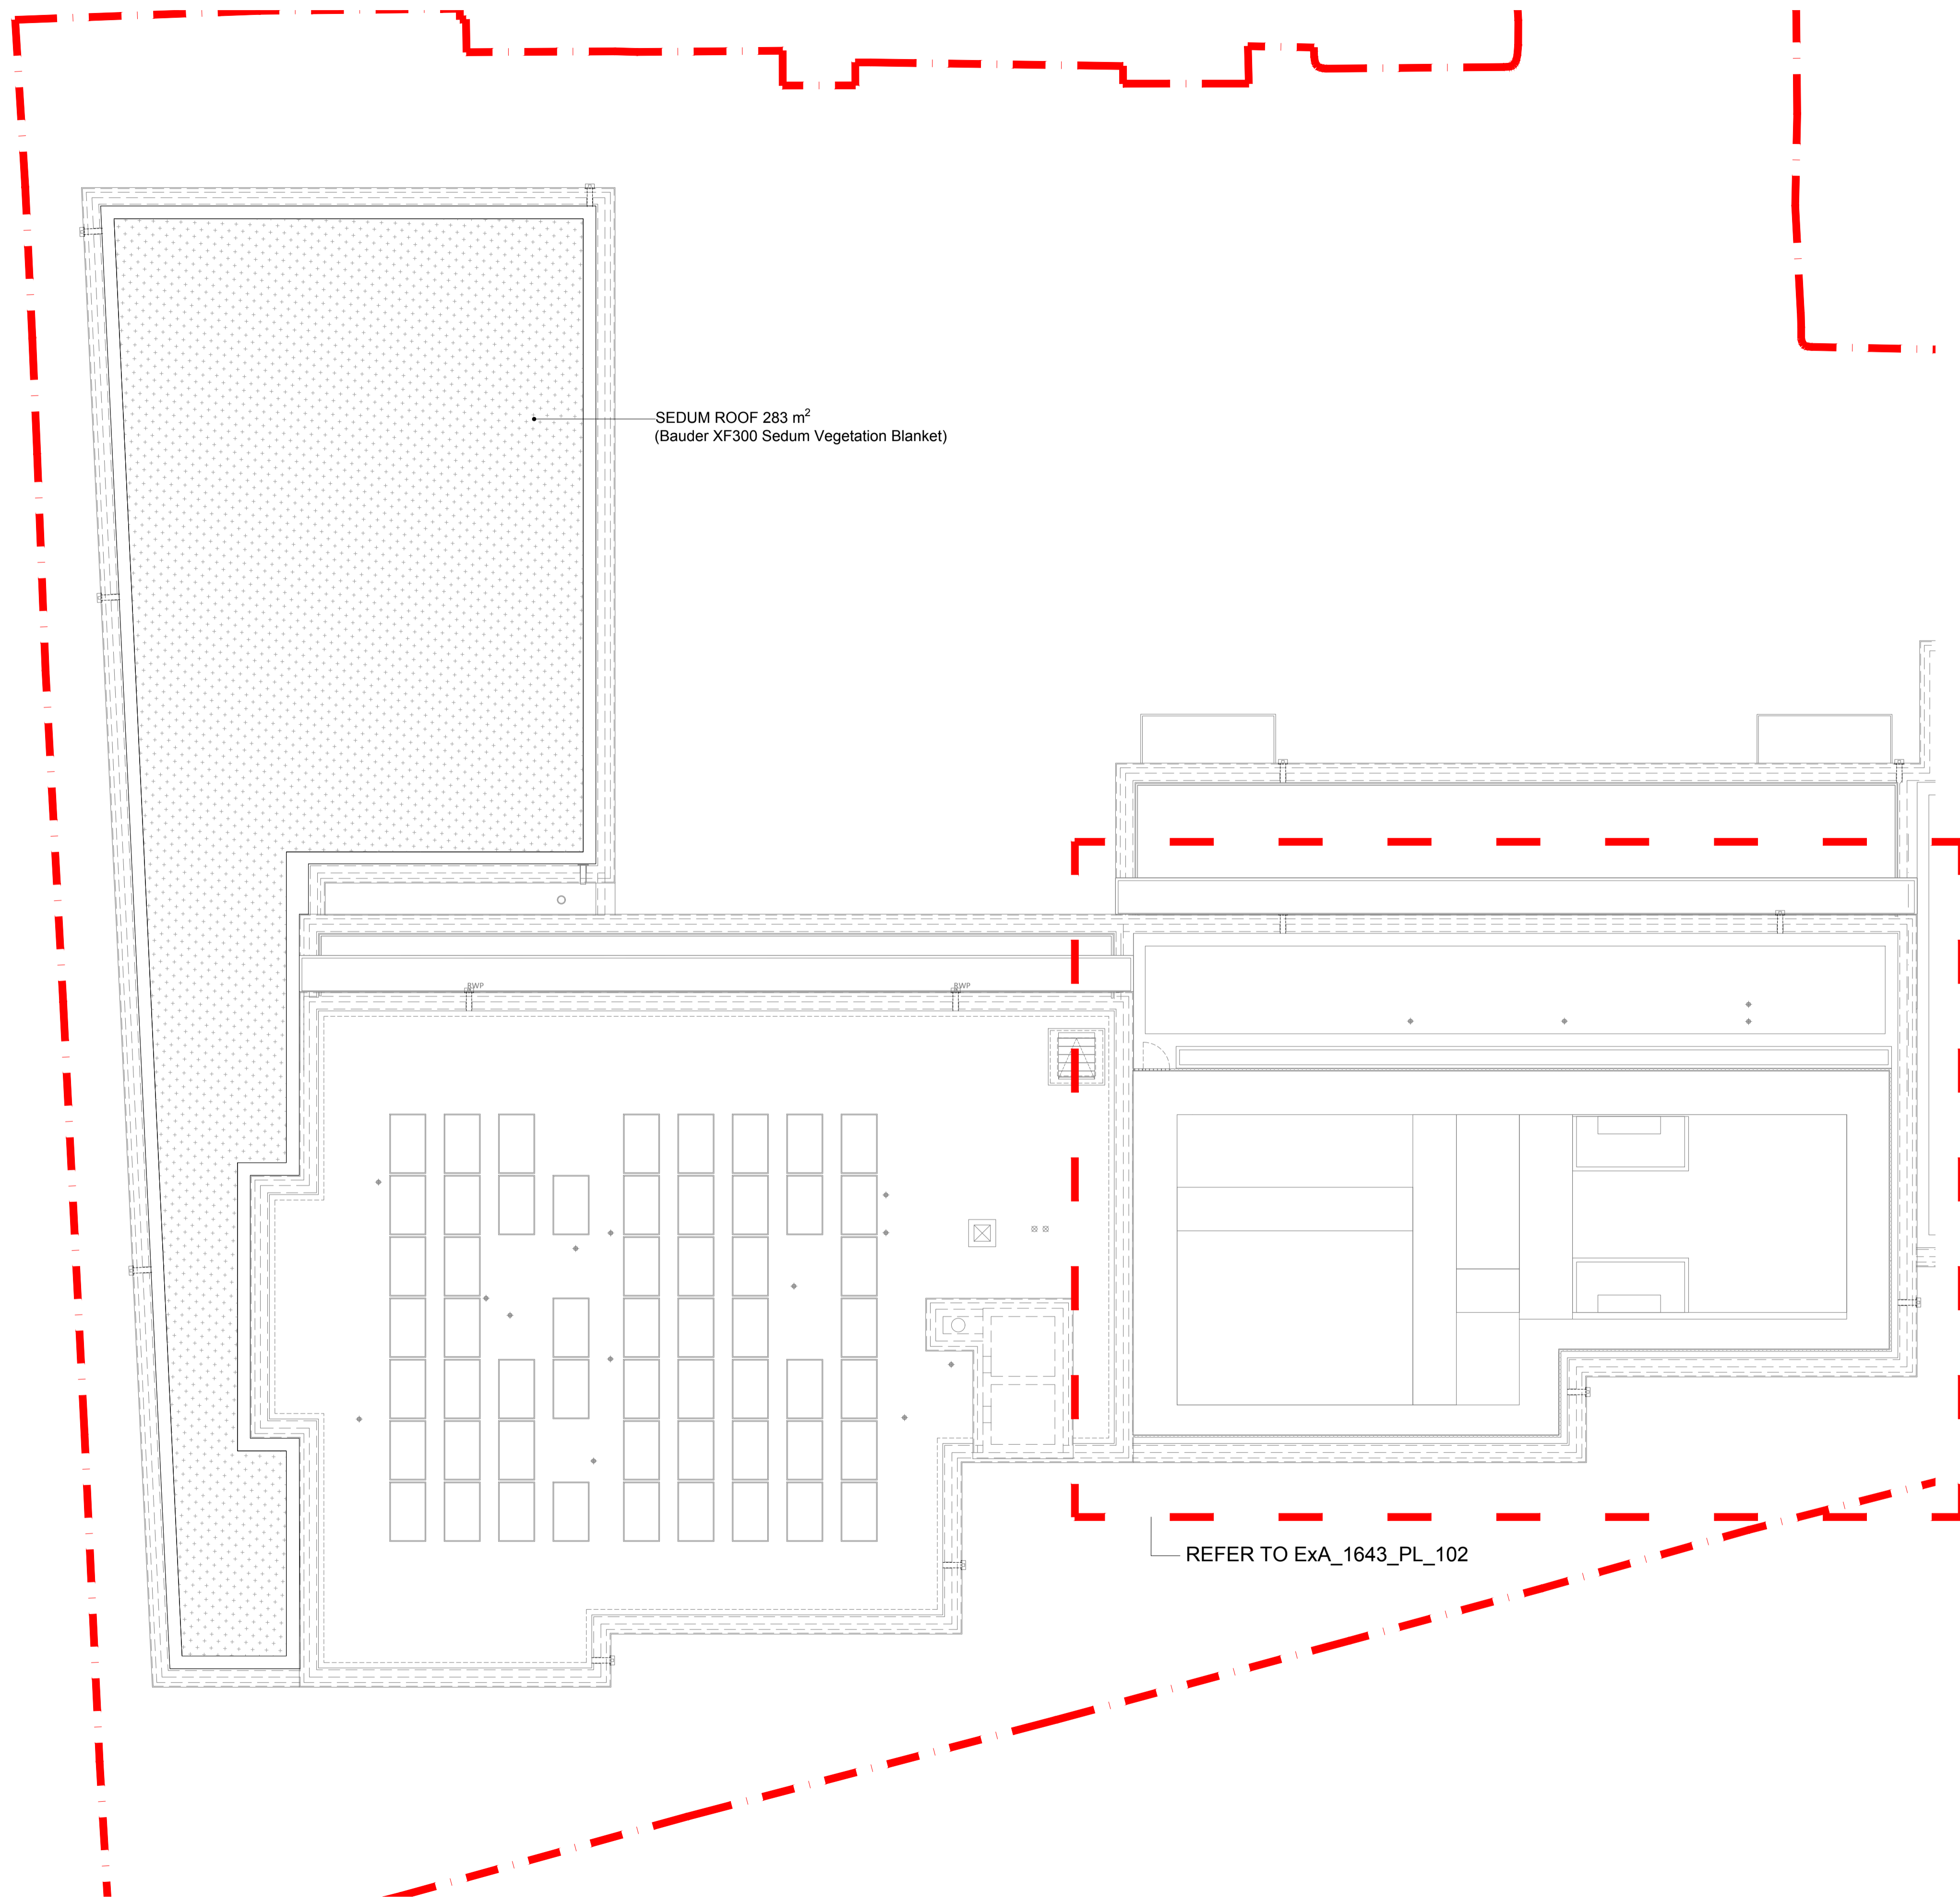


No dimensions are to be scaled from this drawing.  
All dimensions are to be checked on site.  
Area measurements for indicative purposes only.

This drawing is the property of Exterior Architecture Ltd.  
No part of the drawing may be reproduced in any manner  
without permission from Exterior Architecture Ltd.

-  SITE BOUNDARY
-  SEDUM ROOF (REFER TO DRAWING ExA\_1643\_PL\_554)
-  10-20 MM GRAVEL PEA SHINGLE TO VEGETATION BARRIER/ MAINTENANCE ACCESS ZONE



Bauder Sedum Blanket XF300 Plant List
Sedum acre
Sedum album - 'bella d' Inverno
Sedum album - coral carpet
Sedum ewersiae
Sedum Kamtschaticum - ellacombianum
Sedum Kamtschaticum - weinstephaner gold
Sedum montanum orientale
Sedum pulchellum
Sedum rupestre (reflexum)
Sedum sexangulare
Sedum spurium - mesemlanthemum = Delosferma
Sedum spurium - mesemlanthemum = hallii
Sedum verticillatum

Client: **Fairview**  
NEW HOMES Ltd.

Rev	Description	Date
-	-	-
-	-	-
-	-	-

**EXTERIOR ARCHITECTURE**  
LONDON: Studio 1S, Hewlett House, Havelock Terrace, London, SW8 4AS  
MANCHESTER: Studio 537, The Royal Exchange, St Anns Square, Manchester, M2 7DH  
E-Mail: office@exteriorarchitecture.com  
Web: www.exteriorarchitecture.com

Project title  
**CENTRIC CLOSE**

Drawing title  
**LANDSCAPE PLANTING PLAN - BLOCK A ROOF**

Issued By	London	T: 020 7978 2101
Scale	1:100 @ A1	Drawn EA
Status	PLANNING	Checked PW
Date	26.01.2018	Approved LP
Drawing number	EXA_1643_PL_205	Revision -

S:\PROJECTS\2016\1643\_CENTRIC CLOSE\01 CAD\02 SHEET LAYOUT\EXA\_1643\_PL\_205.DWG